


ORIGINAL SURVEYED PLOTTED
 CHECKED PLOTTED
 NOTE BOOK PLOTTED
 DATE 01/18/2013

ORIGINAL SURVEYED PLOTTED
 CHECKED PLOTTED
 NOTE BOOK PLOTTED
 DATE 01/18/2013

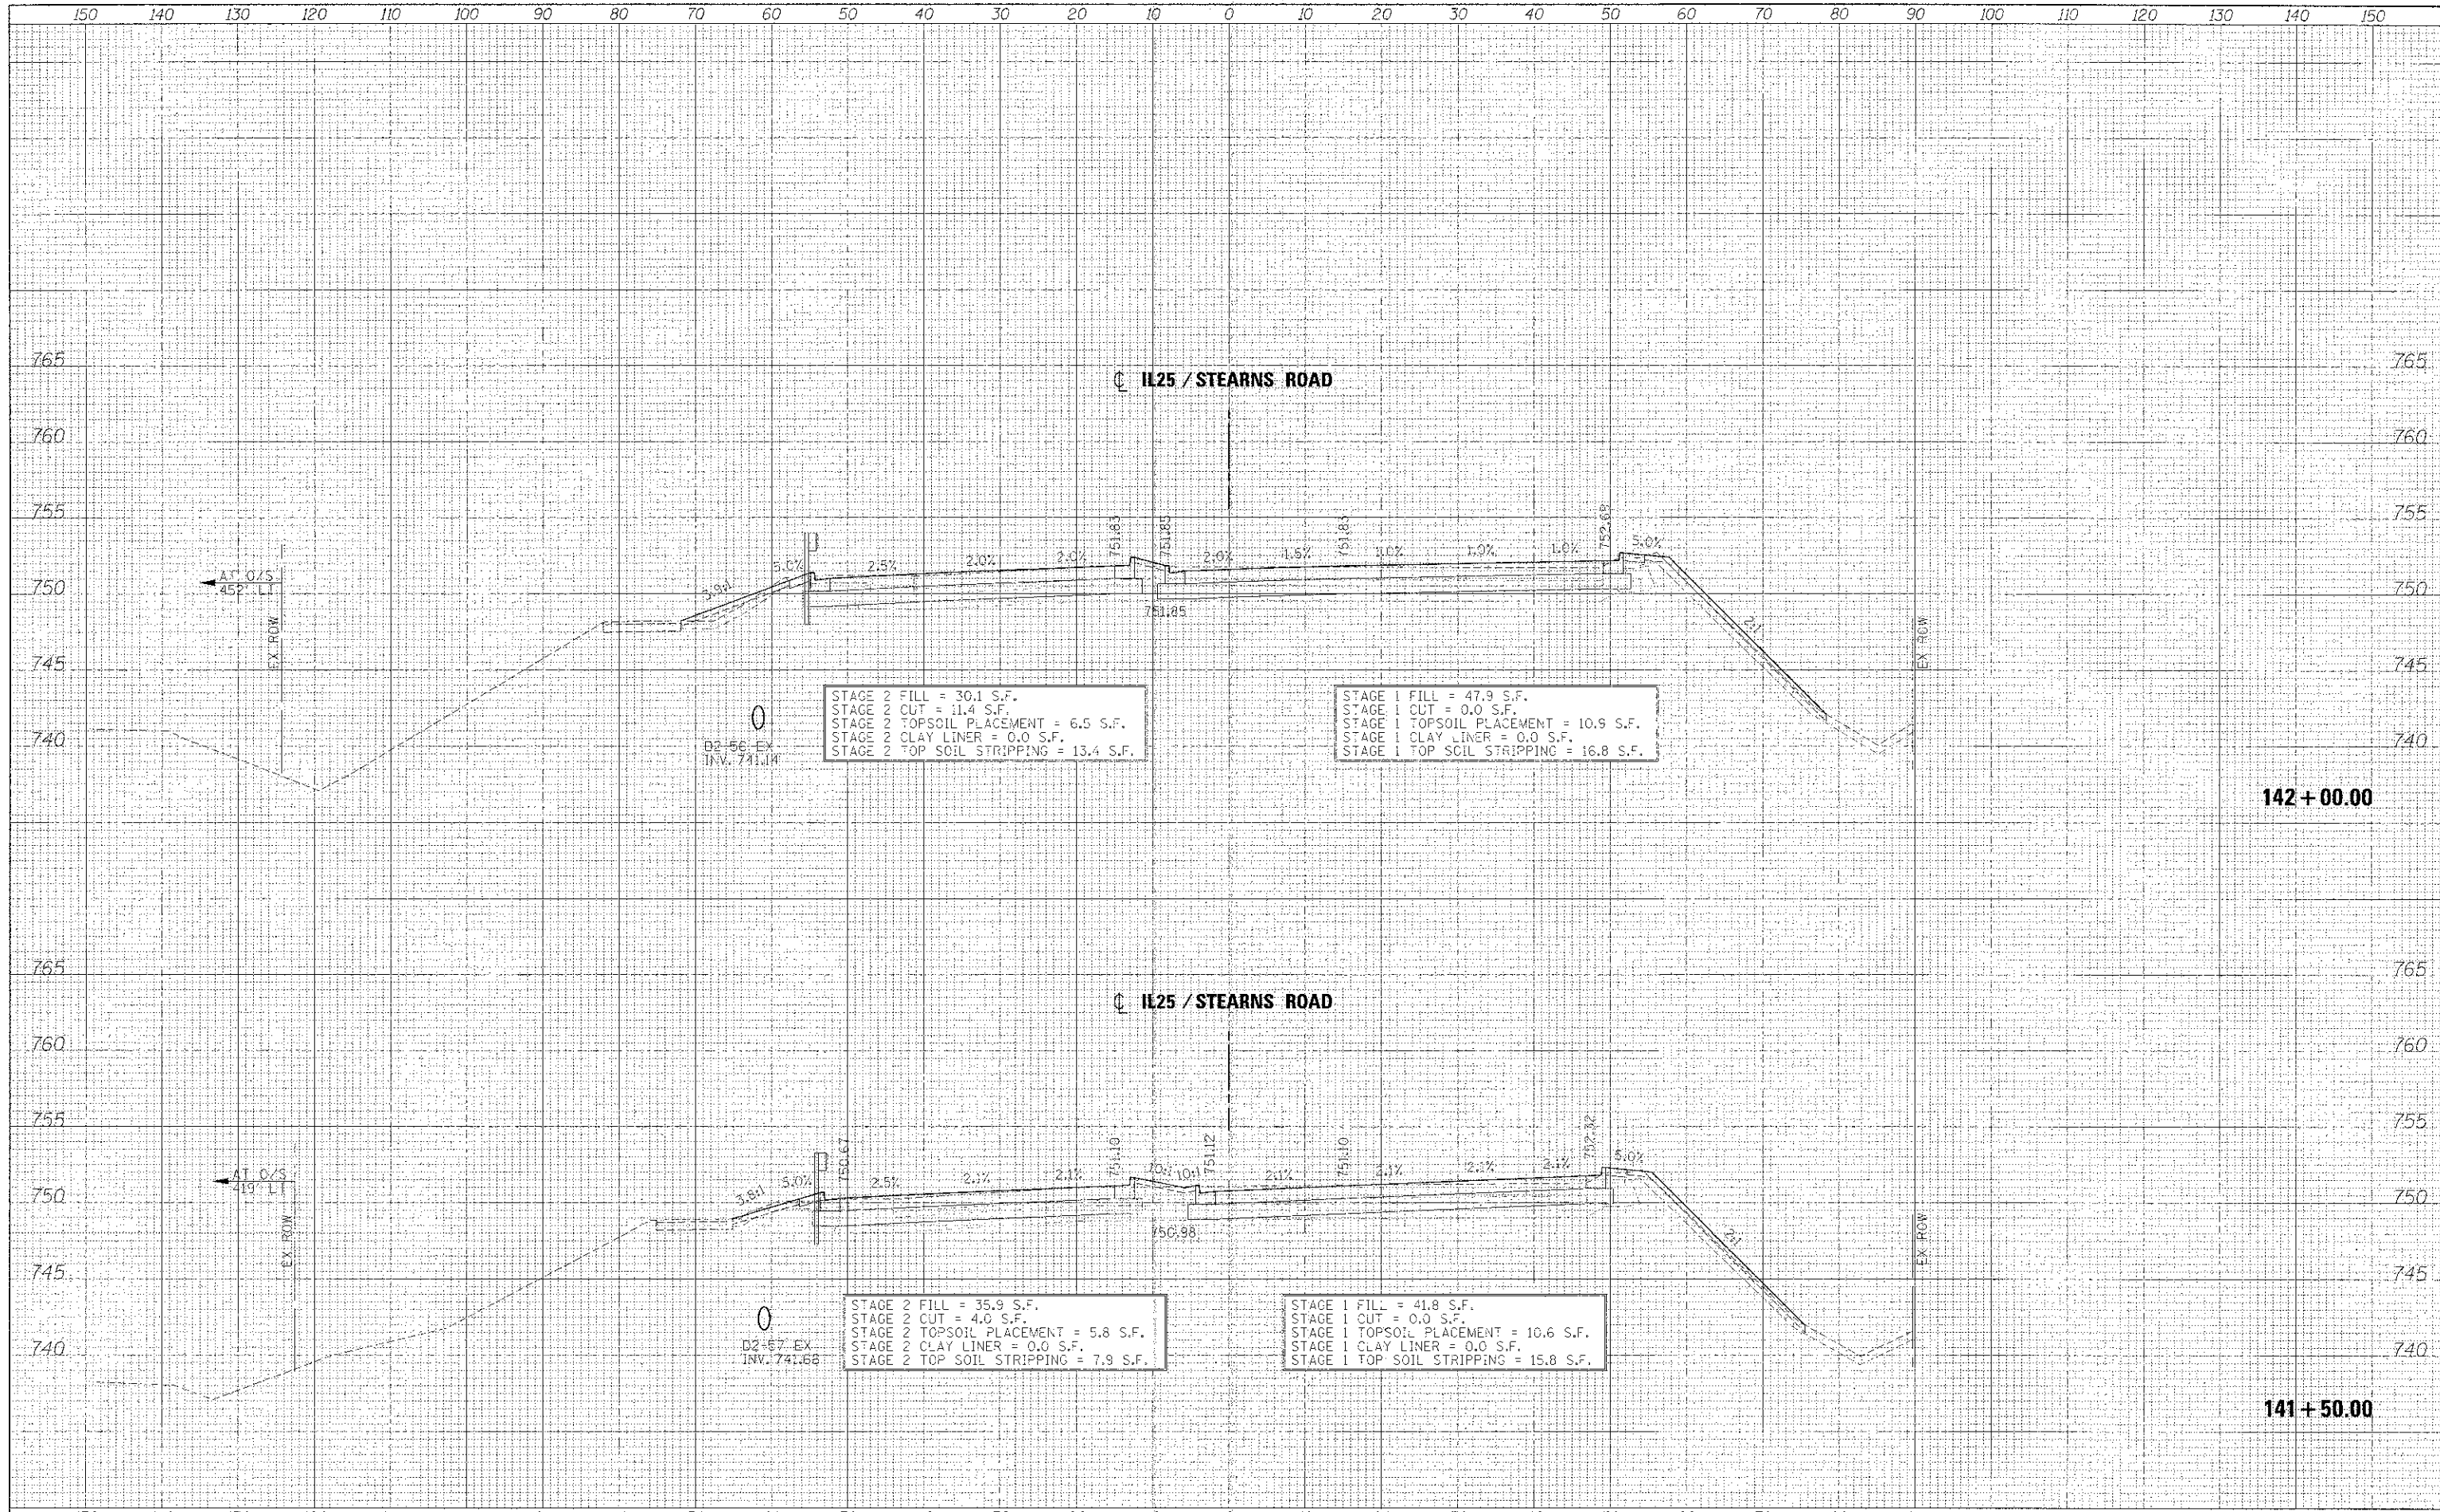

FILE NAME =	DESIGNED - AFS	REVISED -
...ND163598-341-255TNS-ksec.dgn	DRAWN - TMB	REVISED -
USER NAME = tbank	CHECKED - JMM	REVISED -
PLST DATE = 01/18/2013	DATE = 01/18/2013	REVISED -



STATE OF ILLINOIS
DIVISION OF TRANSPORTATION

CROSS SECTIONS
IL 25/STEARNS RD

F.A.P. R.I.E.	SECTION	COUNTY	TOTAL SHEETS	SHEET NO.
361	06-00214-18-PP	KANE	451	397
CONTRACT NO. 63598				

SCALE: H 1"=10', V 1"=5' SHEET NO. 40 OF 43 SHEETS STA. 141+50.00 TO STA. 142+00.00

(ILLINOIS) FED. AID PROJECT