


DATE	
BY	
FILE	
SURVEY	
NOTED	
AREAS	
CHECKED	

DATE	
BY	
FILE	
SURVEY	
NOTED	
AREAS	
CHECKED	

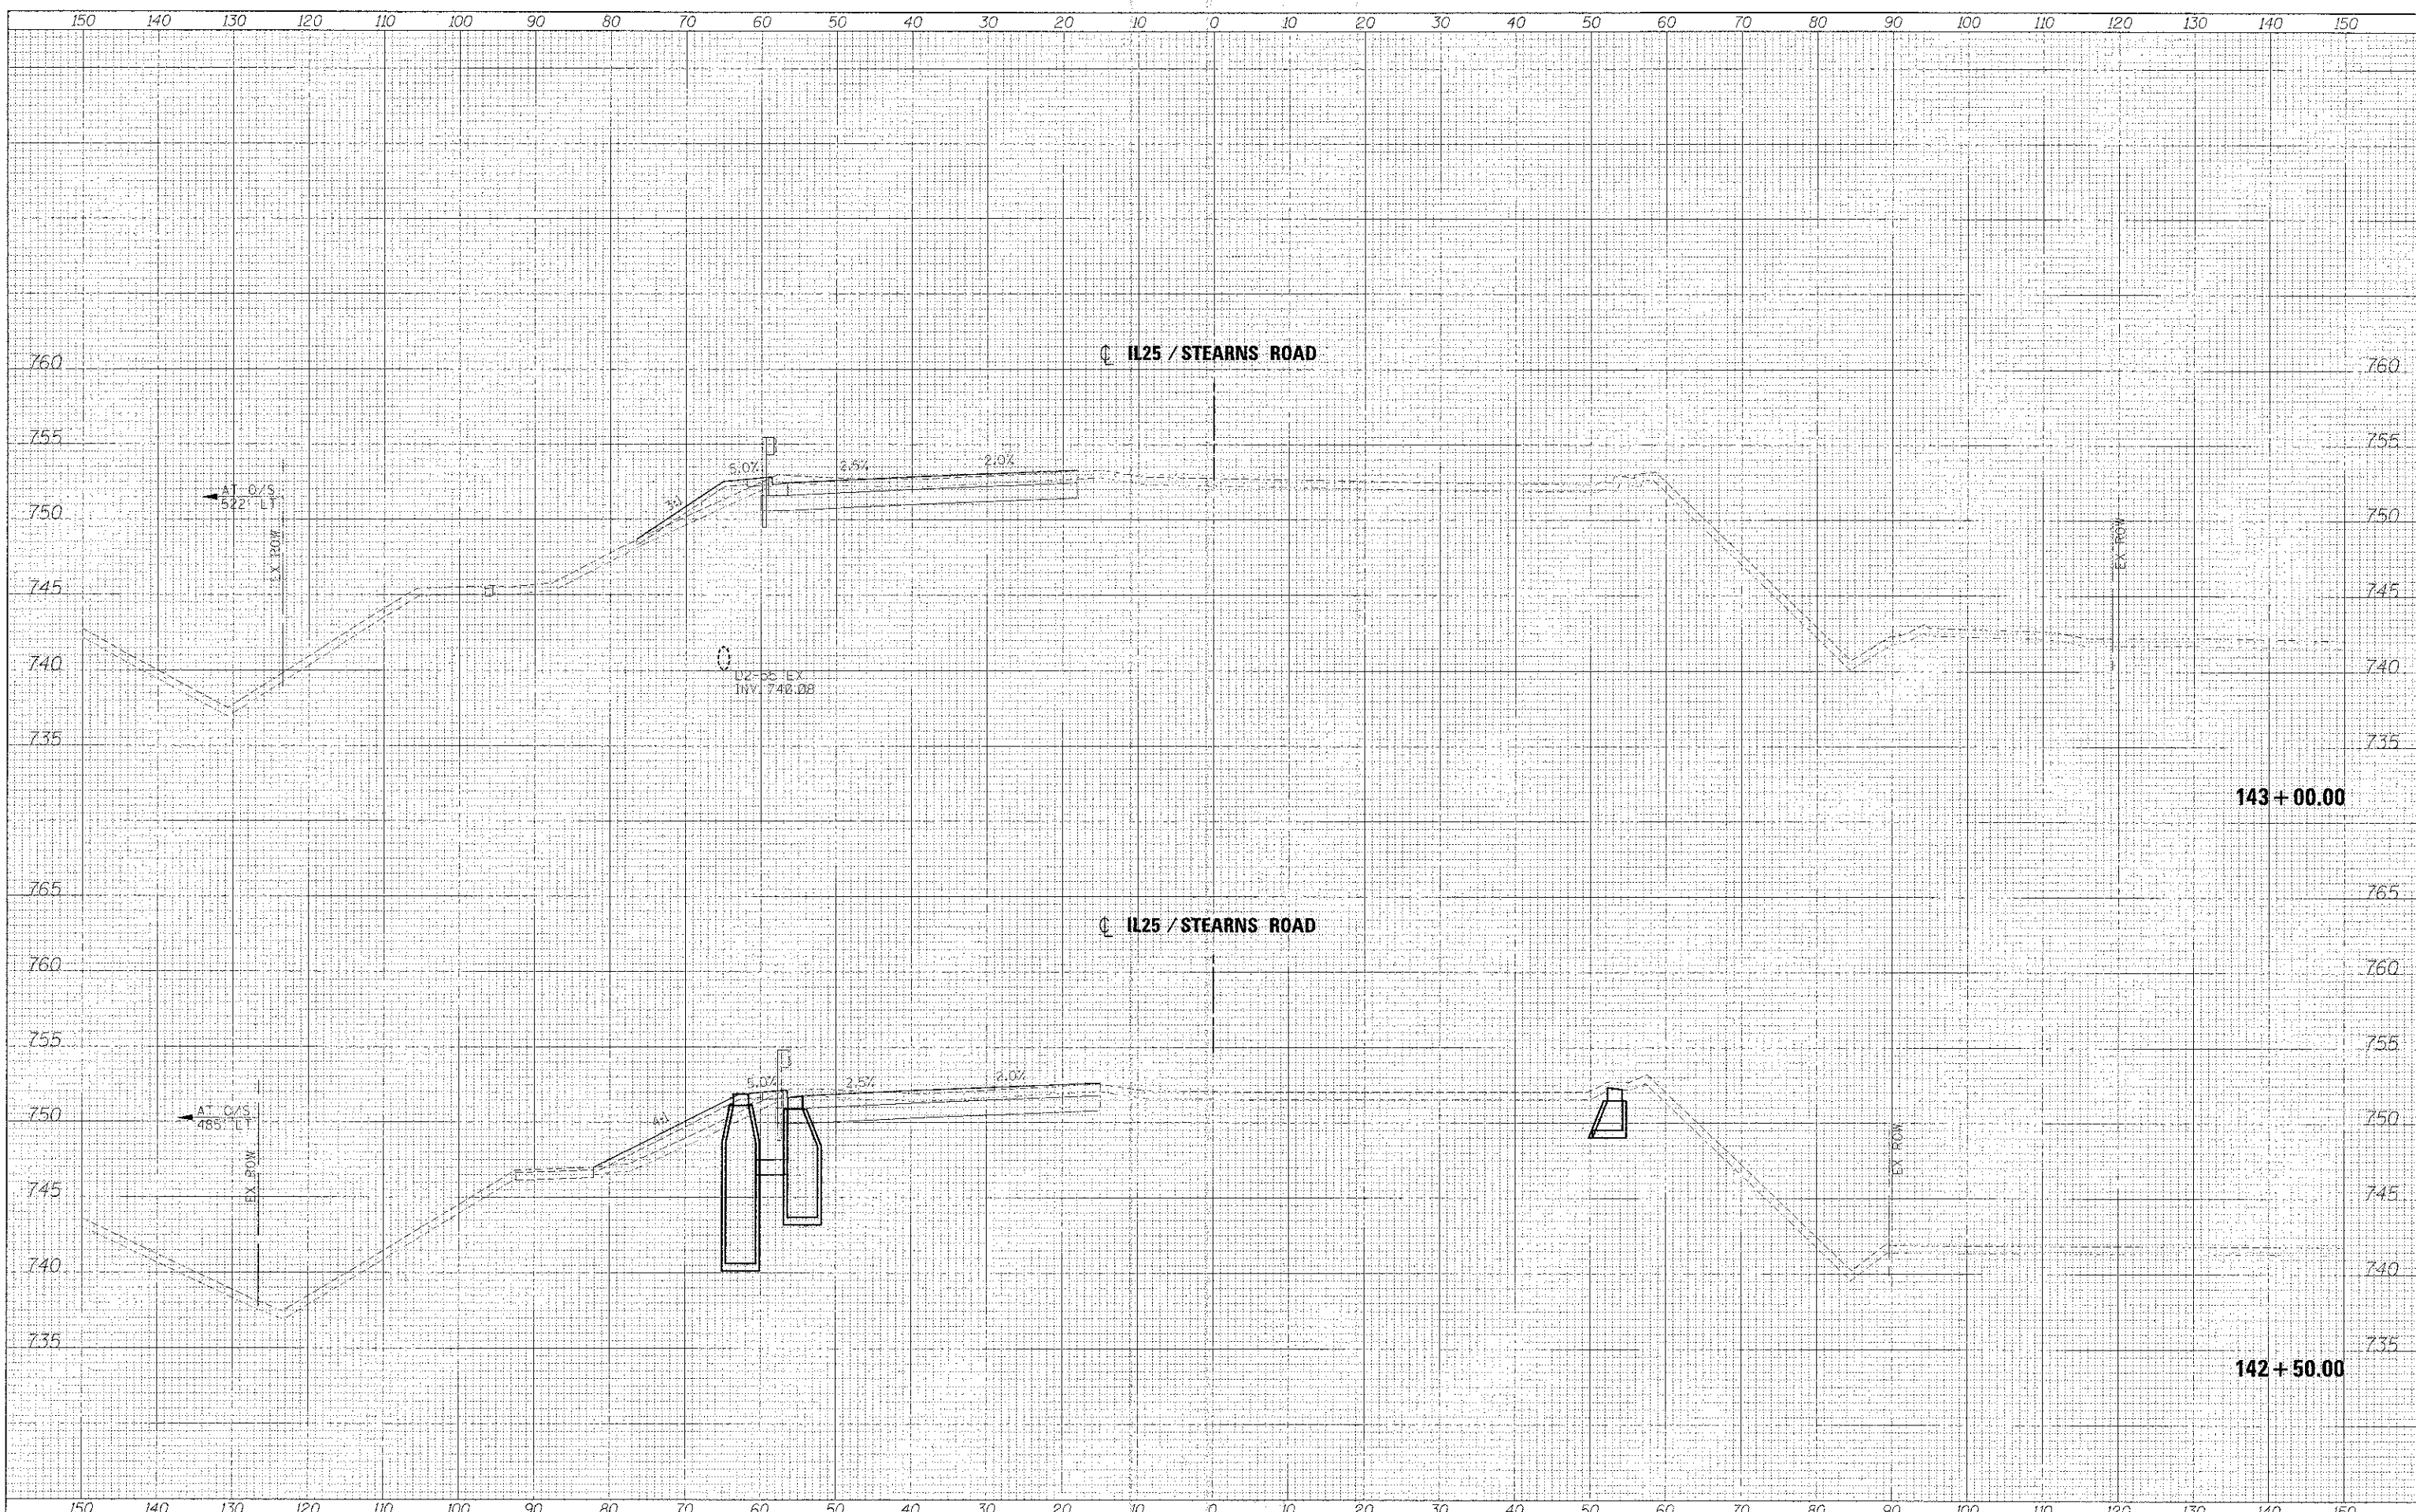

FILE NAME =	DESIGNED - AFS	REVISED -
...NDIG3598-SP12551AS-xsec.dgn	DRAWN - TMB	REVISED -
USER NAME = blank	CHECKED - JMM	REVISED -
PLT DATE = 1/17/2013	DATE = 01/18/2013	REVISED -



STATE OF ILLINOIS
DIVISION OF TRANSPORTATION

CROSS SECTIONS
IL 25/STEARNS RD

SCALE: H 1"=10', V 1"=5' SHEET NO. 41 OF 43 SHEETS STA. 142+50.00 TO STA. 143+00.00

F.A.P. RTE.	SECTION	COUNTY	TOTAL SHEETS	SHEET NO.
361	06-00214-18-RP	KANE	451	398
CONTRACT NO. 63598			ILLINOIS FED. AID PROJECT	