


DATE	
BY	
REVISIONS	
1. SURVEYED	
2. PLOTTED	
3. CHECKED	
4. DESIGNED	
5. APPROVED	
6. ASSES	
7. AREAS	
8. OTHER	

DATE	
BY	
REVISIONS	
1. SURVEYED	
2. PLOTTED	
3. CHECKED	
4. DESIGNED	
5. APPROVED	
6. ASSES	
7. AREAS	
8. OTHER	

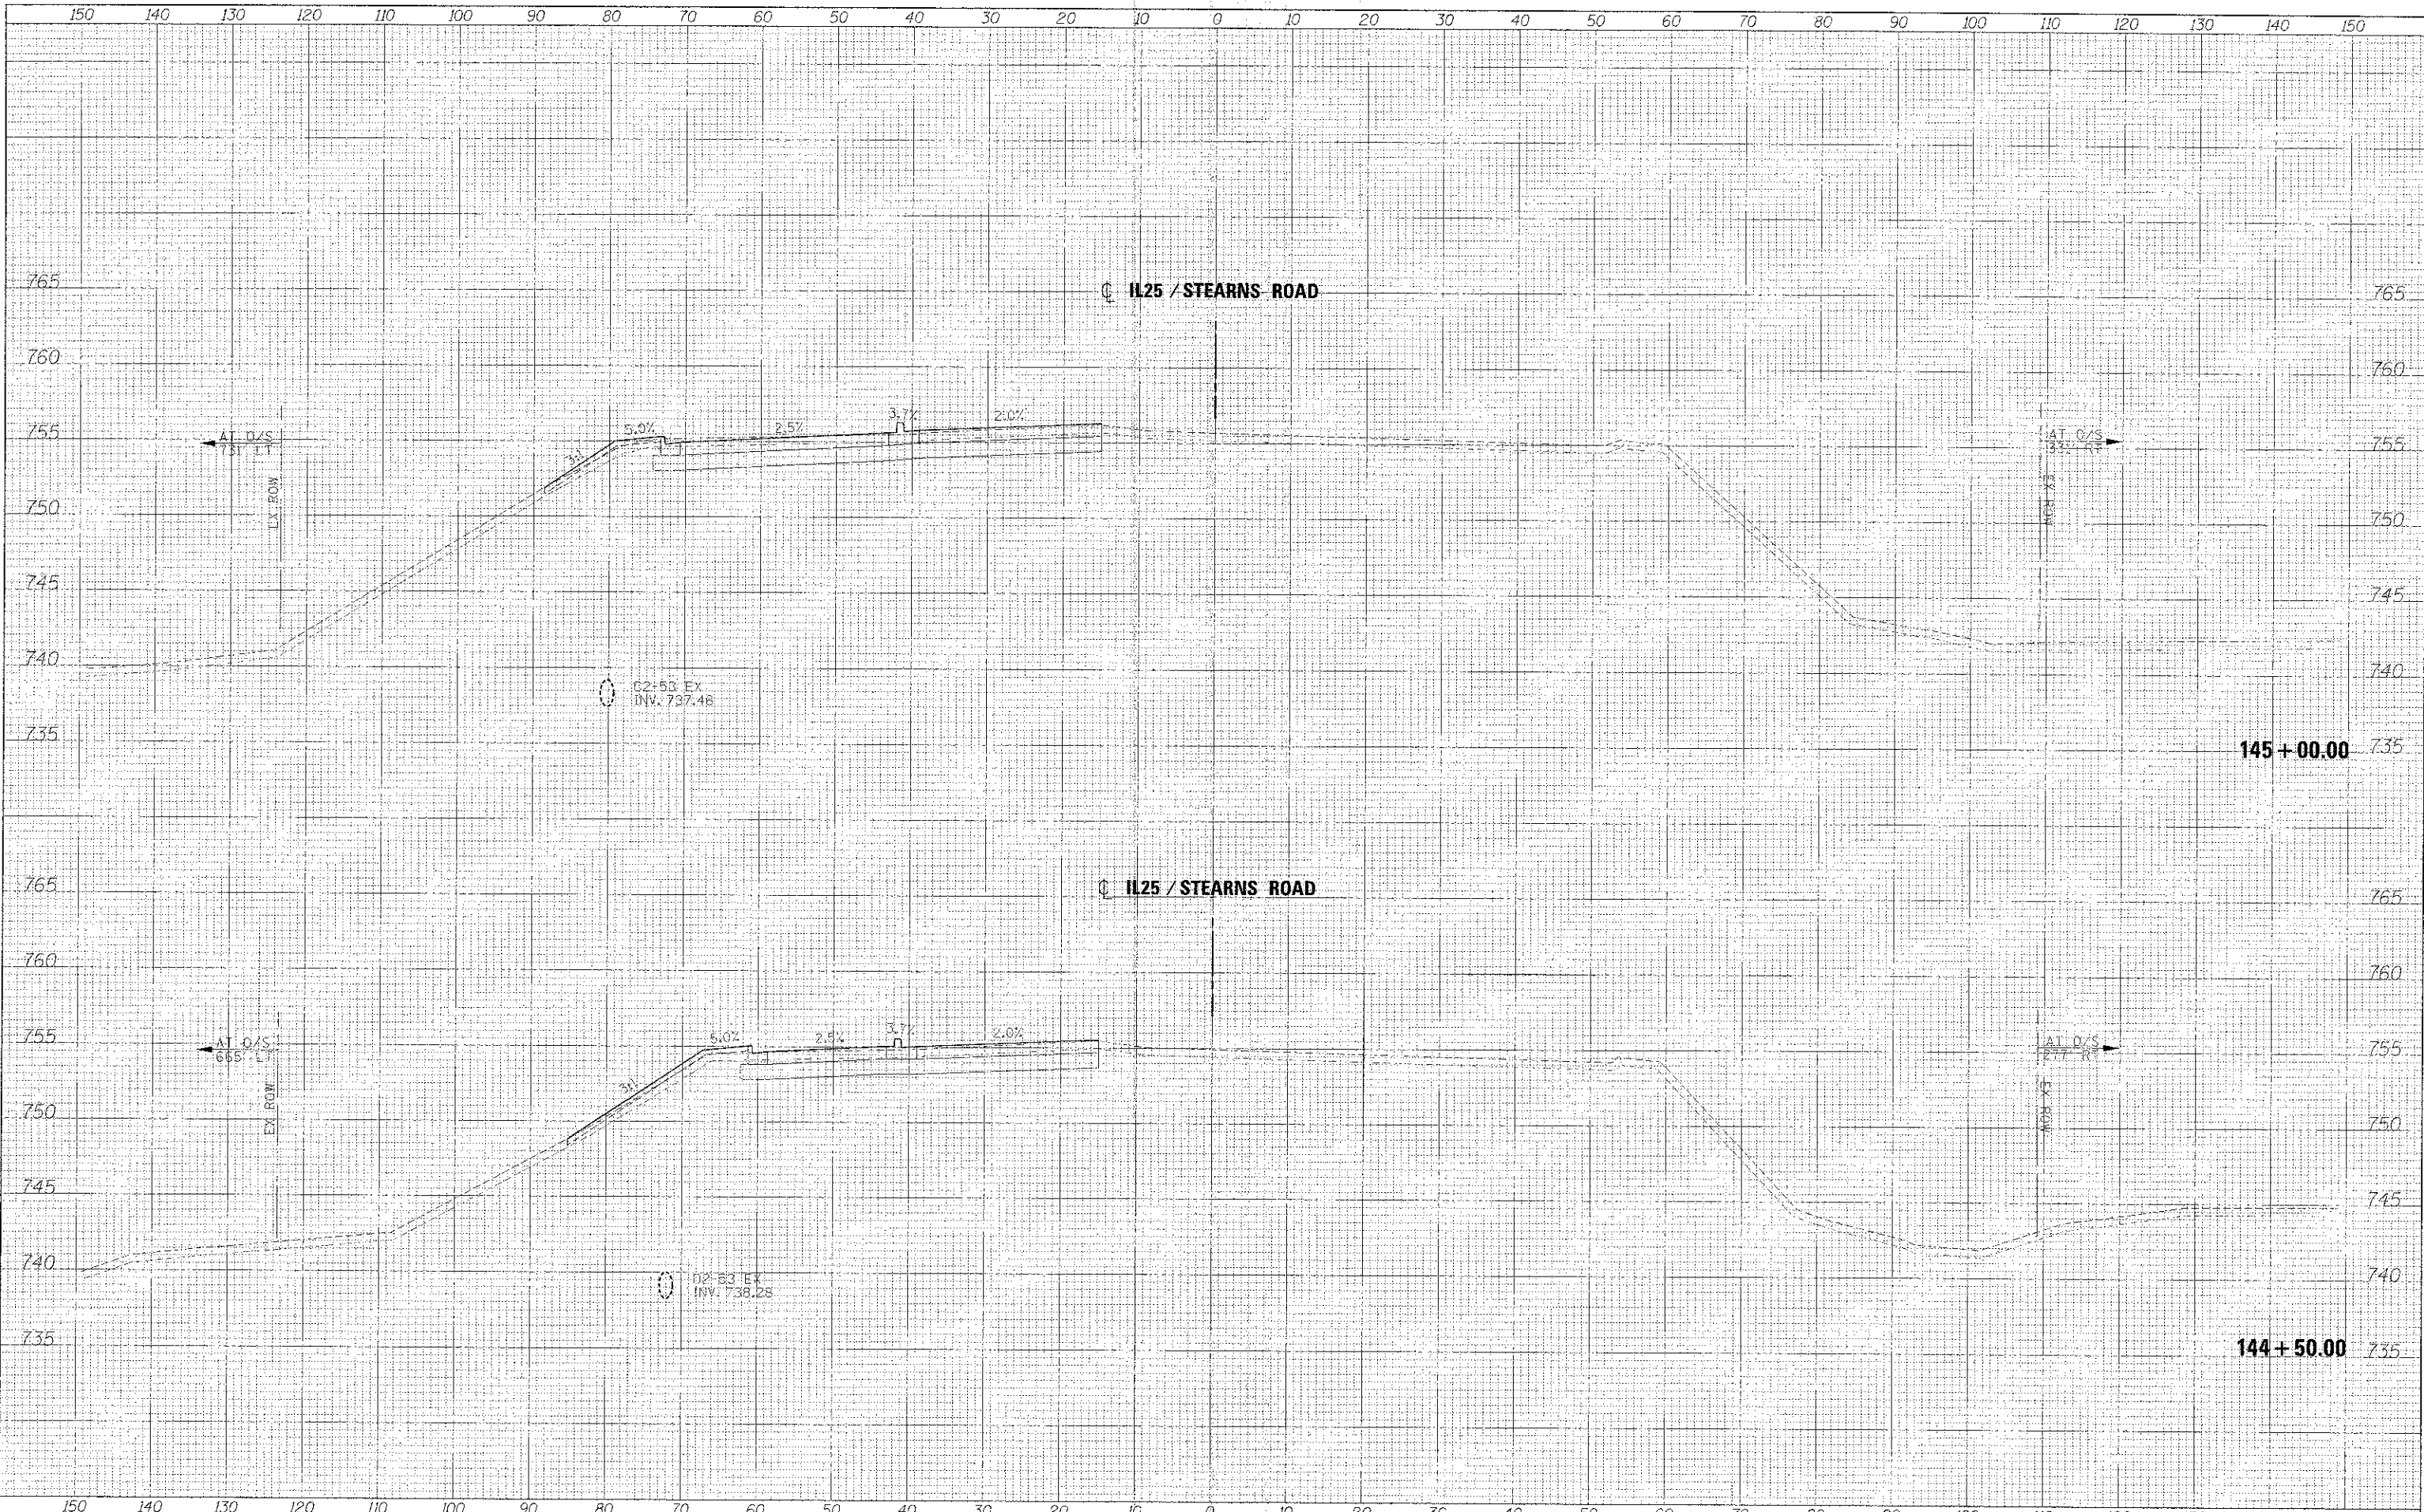

FILE NAME =	DESIGNED - AFS	REVISED
... \N\612248-541L25STNS\ssoc.dwg	DRAWN - TMB	REVISED
USER NAME = thlans	CHECKED - JMK	REVISED
PLOT DATE = 1/17/2013	DATE - 01/18/2013	REVISED



STATE OF ILLINOIS  
DIVISION OF TRANSPORTATION

CROSS SECTIONS  
IL 25/STEARNS RD

SCALE: H 1"=10', V 1"=5' SHEET NO. 43 OF 43 SHEETS | STA. 144+50.00 TO STA. 145+00.00

F.A.F. RTE.	SECTION	COUNTY	TOTAL SHEETS	SHEET NO.
361	06-002.4-18-RP	KANE	451	400
CONTRACT NO. 63598			ILLINOIS FED. AID PROJECT	