


FINAL SURVEY	DATE
DESIGNED	BY
DRAWN	DATE
CHECKED	
DATE	

ORIGINAL SURVEY	DATE
DESIGNED	BY
DRAWN	DATE
CHECKED	
DATE	

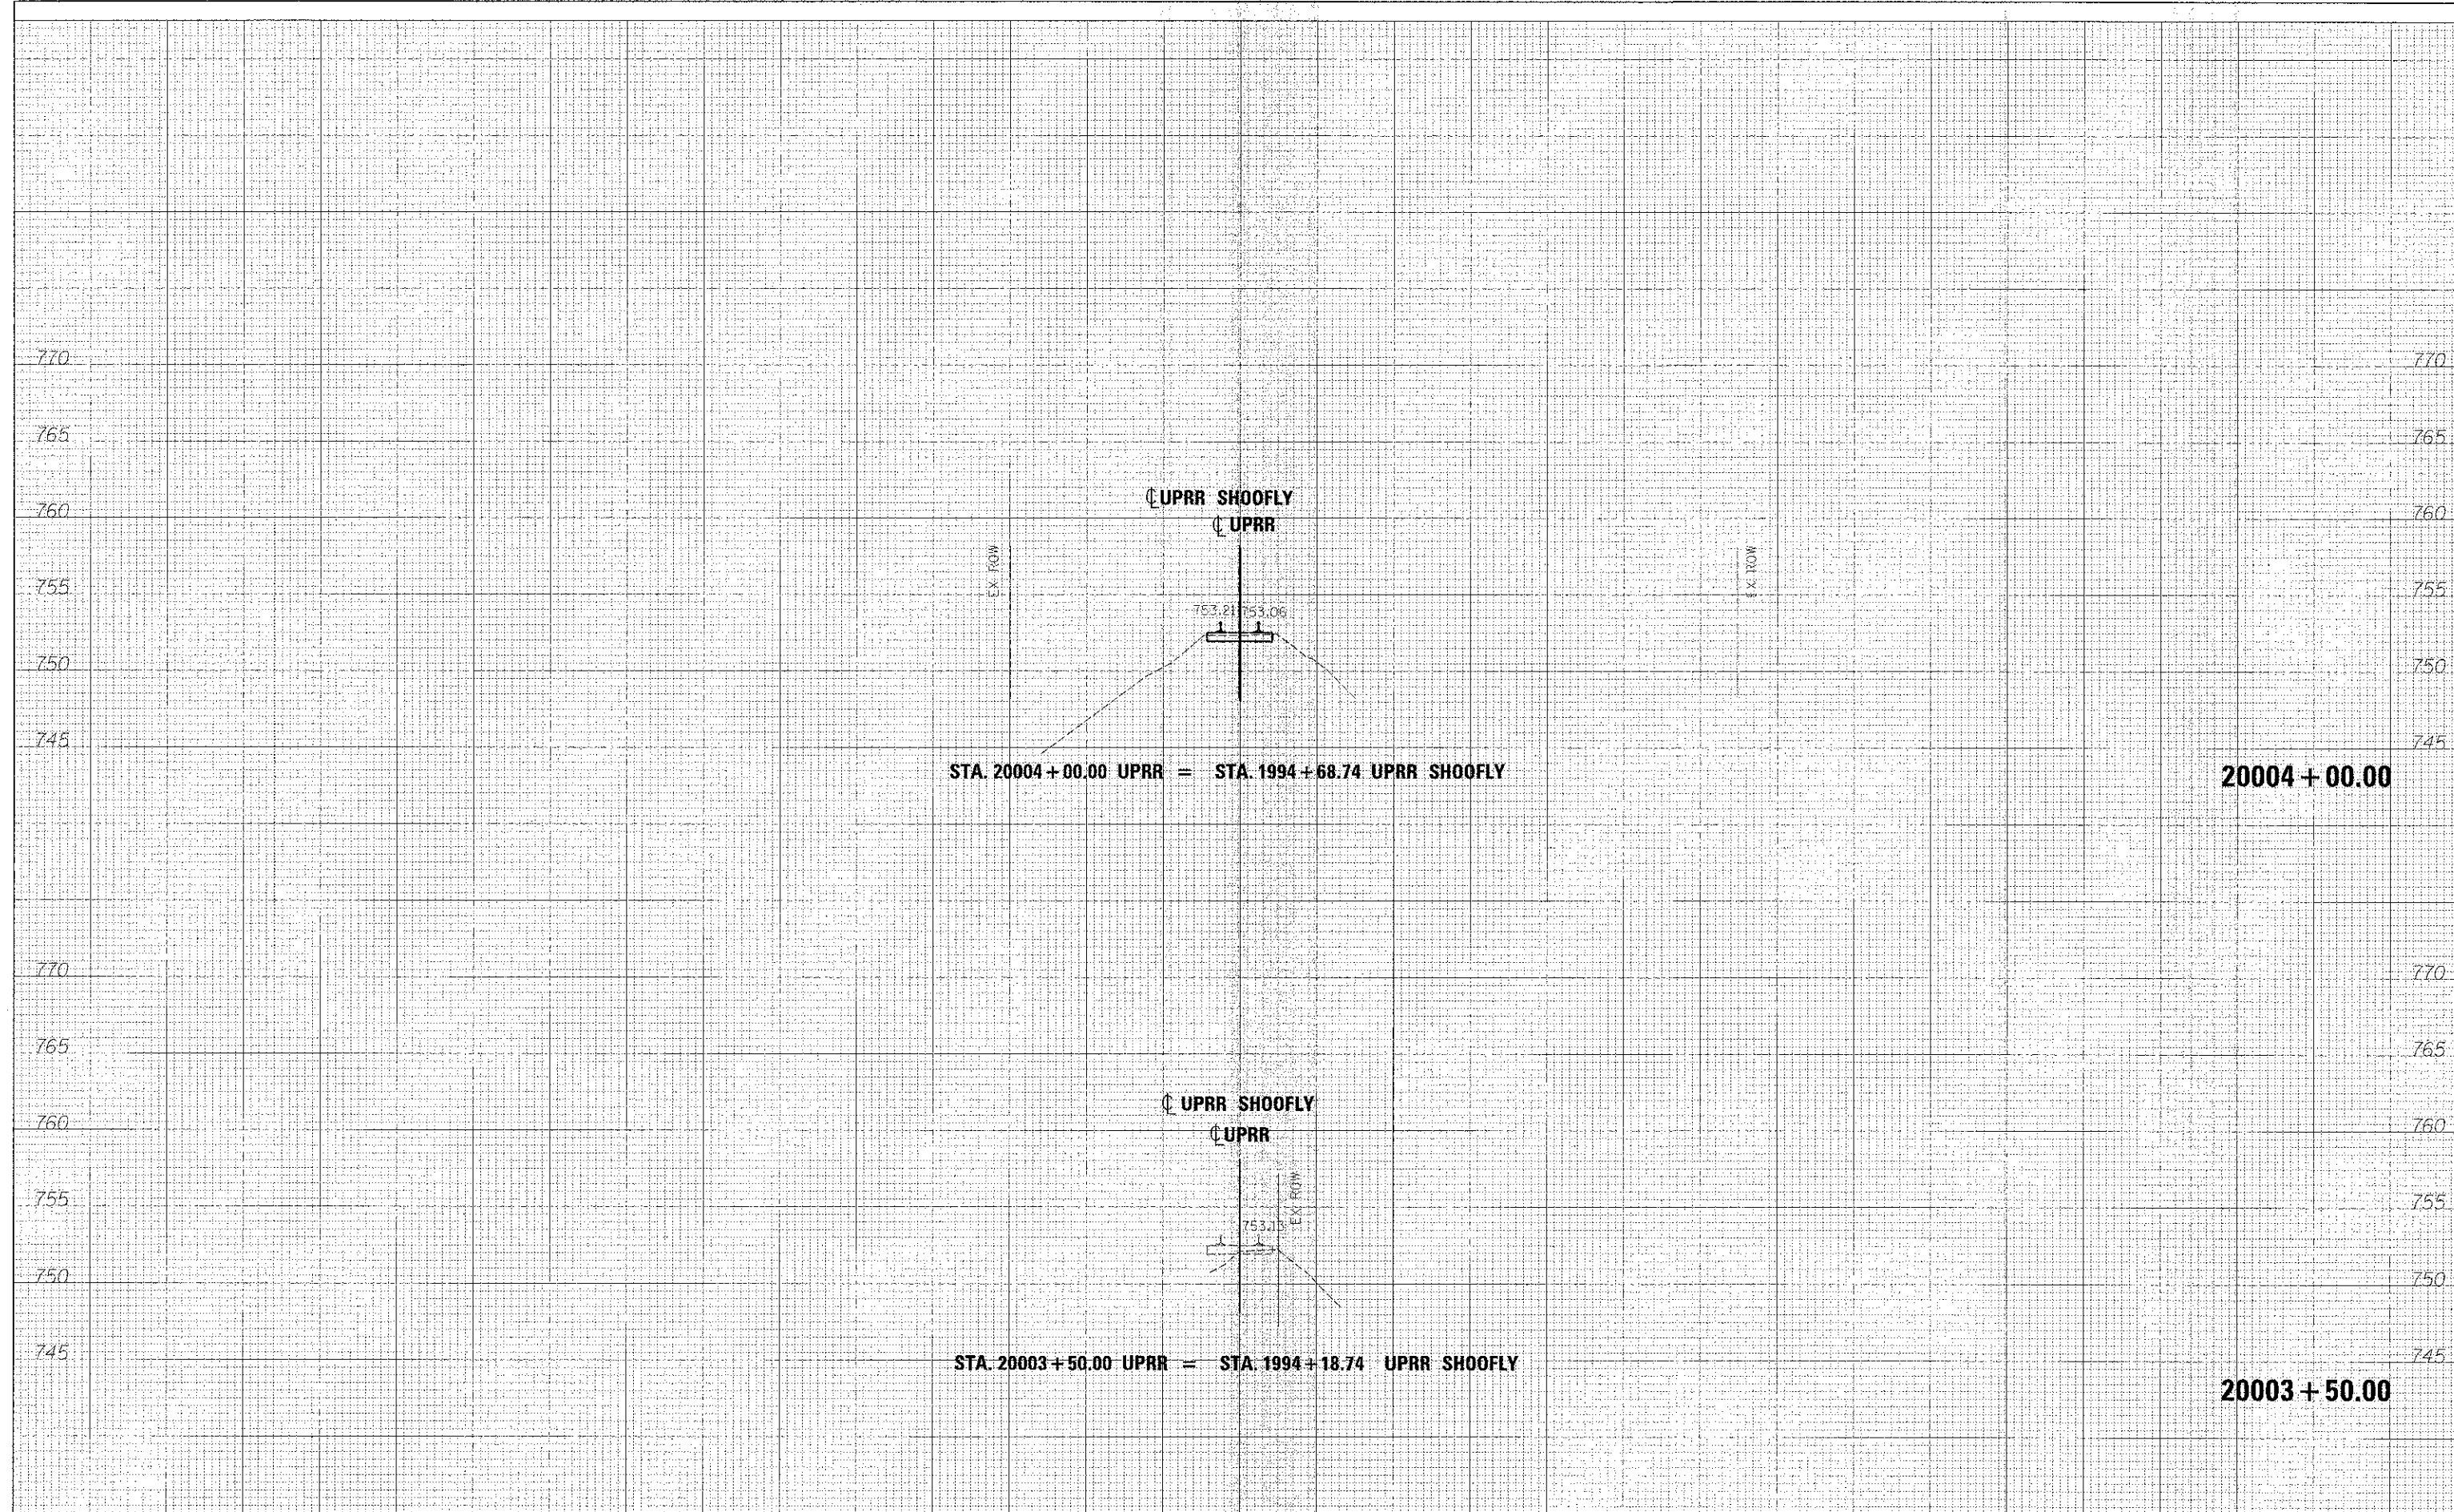

FILE NAME ...ND153790-3AUPRR-SIG-vcon.dgn	DESIGNED - AFS	REVISIED -	 benesch engineers · scientists · planners	STATE OF ILLINOIS DIVISION OF TRANSPORTATION	CROSS SECTIONS UPRR SHOOF-FLY	F.A.P. R.I.E. 361	SECTION 06-0024-18-RP	COUNTY KANE	TOTAL SHEETS 451	SHEET NO. 403	
USER NAME tblank	DRAWN - TMB	REVISIED -				SCALE: H 1"=10', V 1"=5' SHEET NO. 1 OF 20 SHEETS STA. 20003+50.00 TO STA. 20004+00.00				CONTRACT NO. 63598	
PLOT DATE 1/17/2013	CHECKED - JMK	REVISIED -				ILLINOIS FED. AID PROJ. ECT					
DATE 01/18/2013	DATE 01/18/2013	REVISIED -									