


FINAL	DATE
SURVEYED	
PLOTTED	
ASBUILT	
AREAS CHECKED	

DATE	
BY	
DESIGNED	
DRAWN	
CHECKED	
DATE	

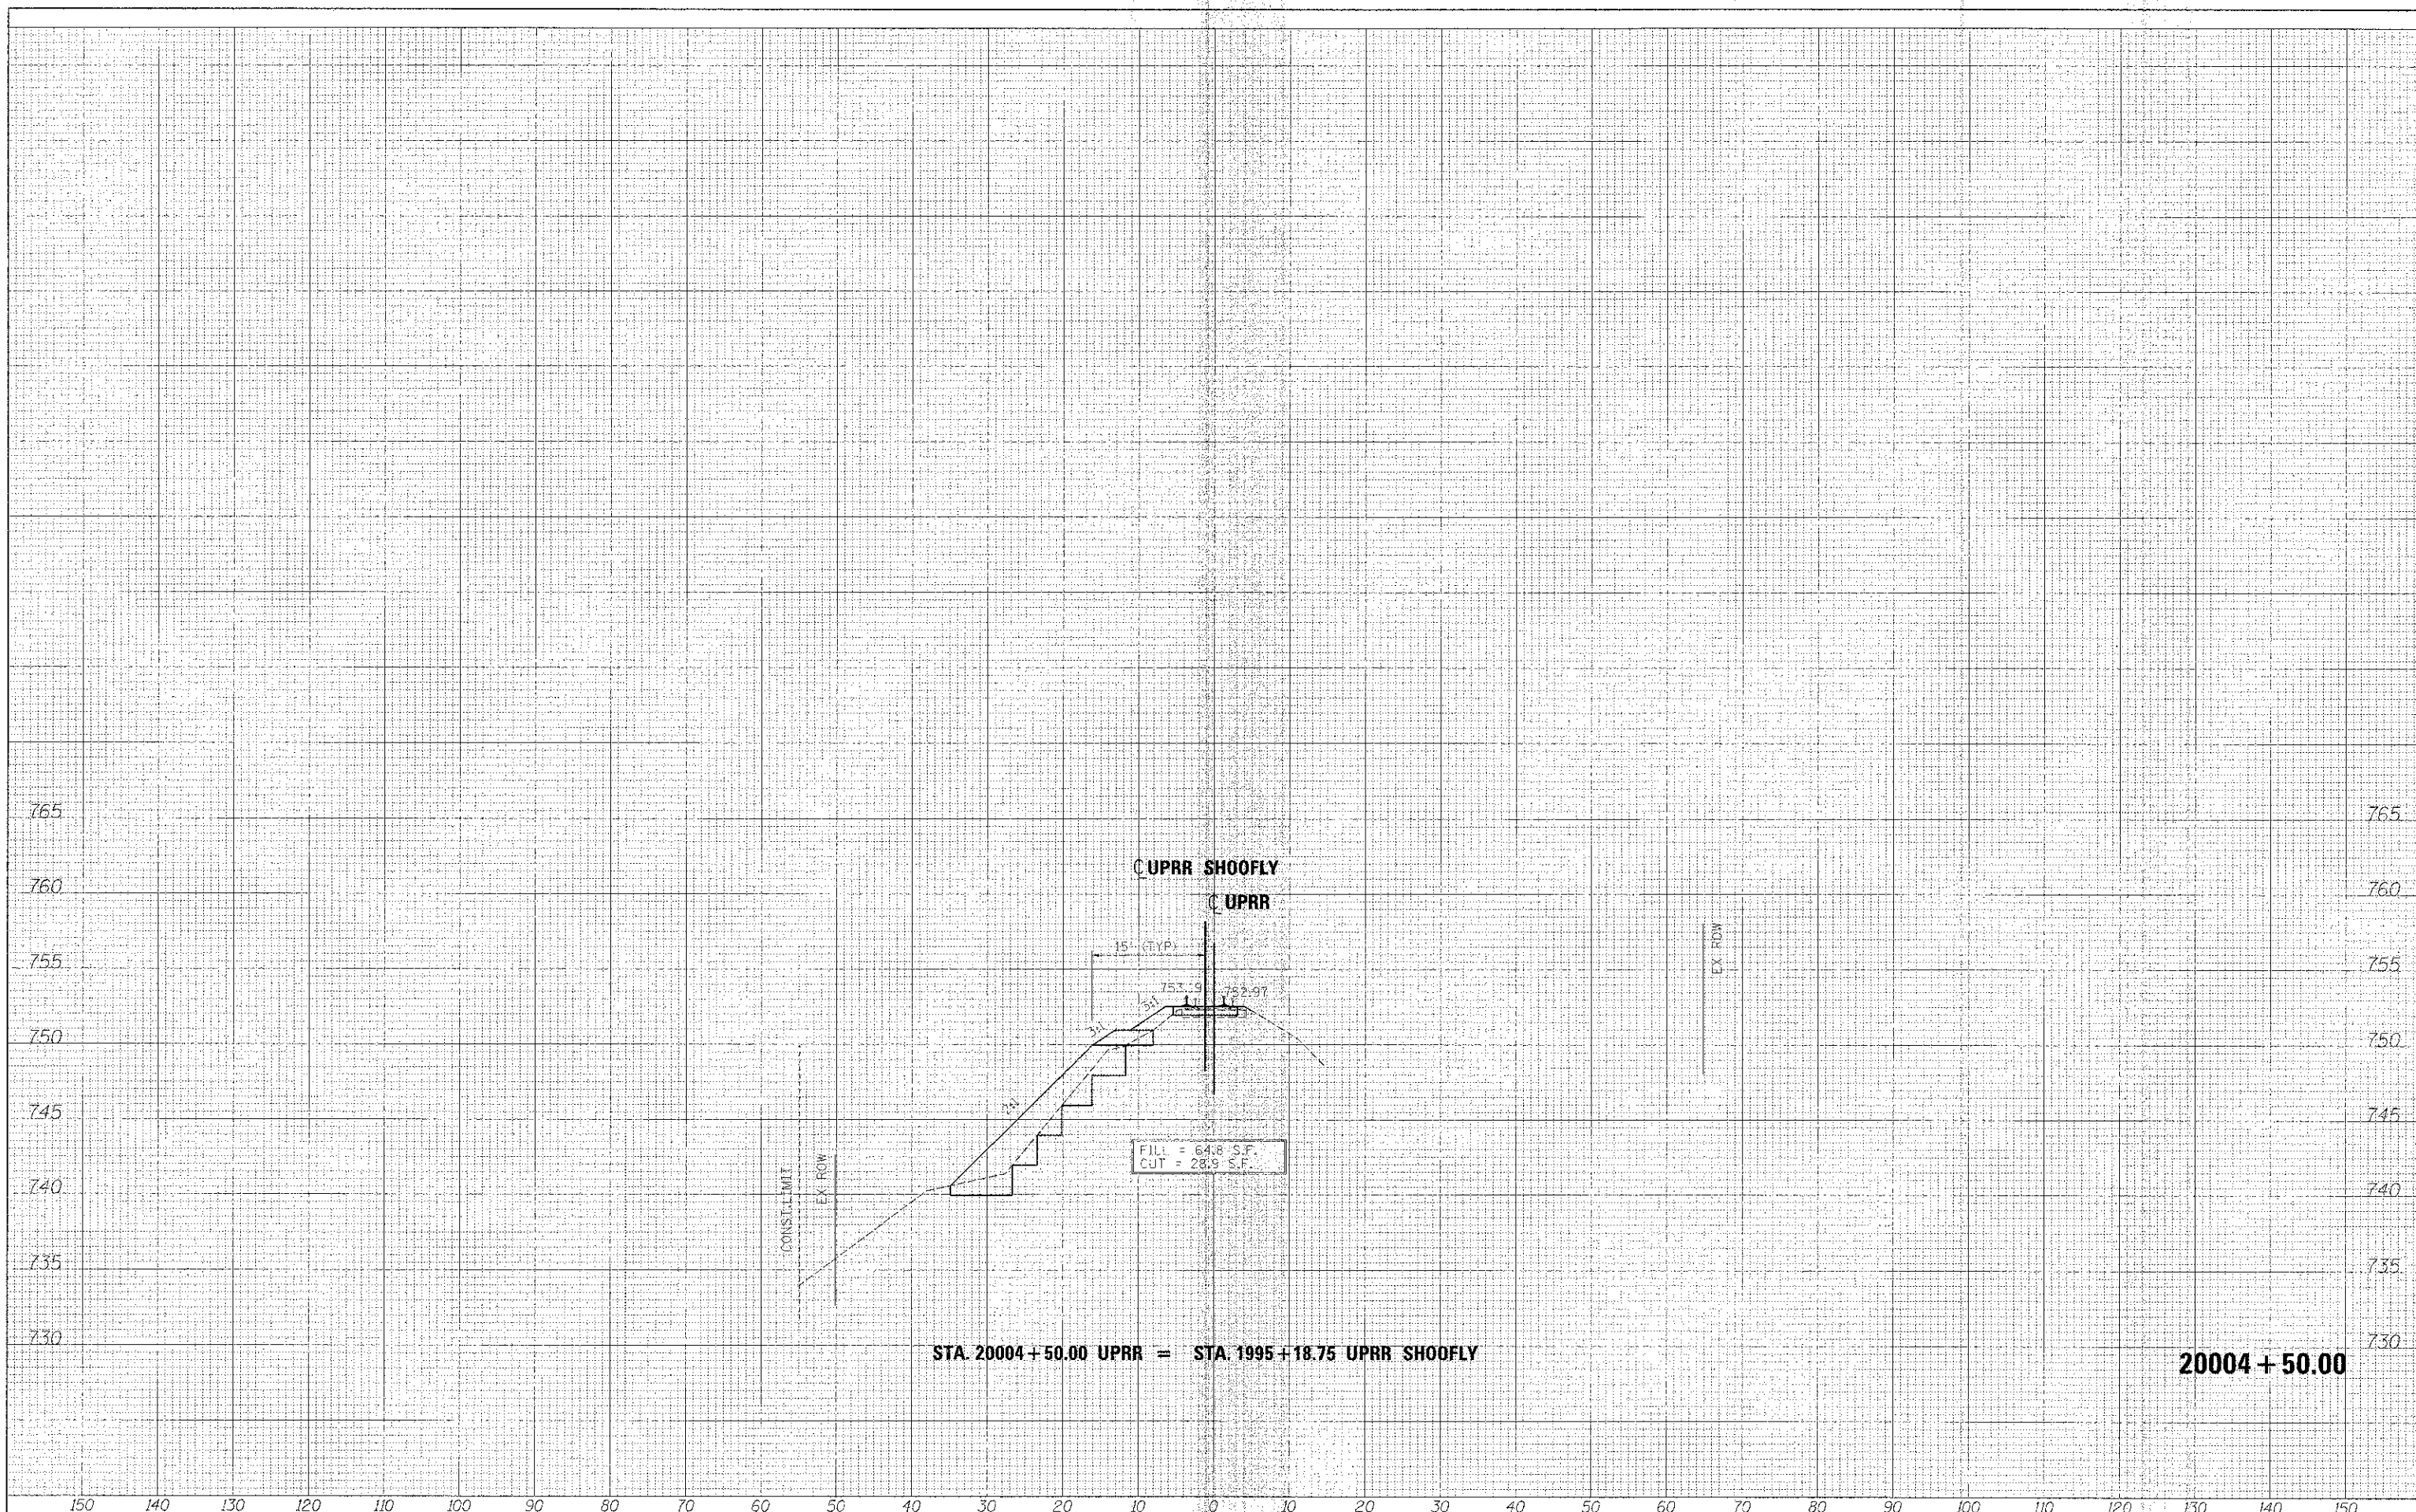

STA. 20004 + 50.00 UPRR = STA. 1995 + 18.75 UPRR SHOOFLY

20004 + 50.00

FILE NAME	DESIGNED - AFS	REVISED -
...D163590-DALPRR-ST0-xsec.dgn	DRAWN - TMB	REVISED -
USER NAME - blank	CHECKED - JMM	REVISED -
PLOT DATE - 1/17/2013	DATE - 01/18/2013	REVISED -



STATE OF ILLINOIS
DIVISION OF TRANSPORTATION

CROSS SECTIONS
UPRR SHOOFLY

SCALE: H 1"=10' V 1"=5' SHEET NO. 2 OF 20 SHEETS STA. 20004+50.00 TO STA. 20004+50.00

F.A.P. RTE.	SECTION	COUNTY	TOTAL SHEET NO.
361	06-00214-18-RP	KANE	451 404
			CONTRACT NO. 63598
ILLINOIS, FED. AID PROJECT			