


DATE	
BY	
DESIGNED	AFS
DRAWN	TMD
CHECKED	JMK
DATE	01/18/2013

DATE	
BY	
DESIGNED	AFS
DRAWN	TMD
CHECKED	JMK
DATE	01/18/2013

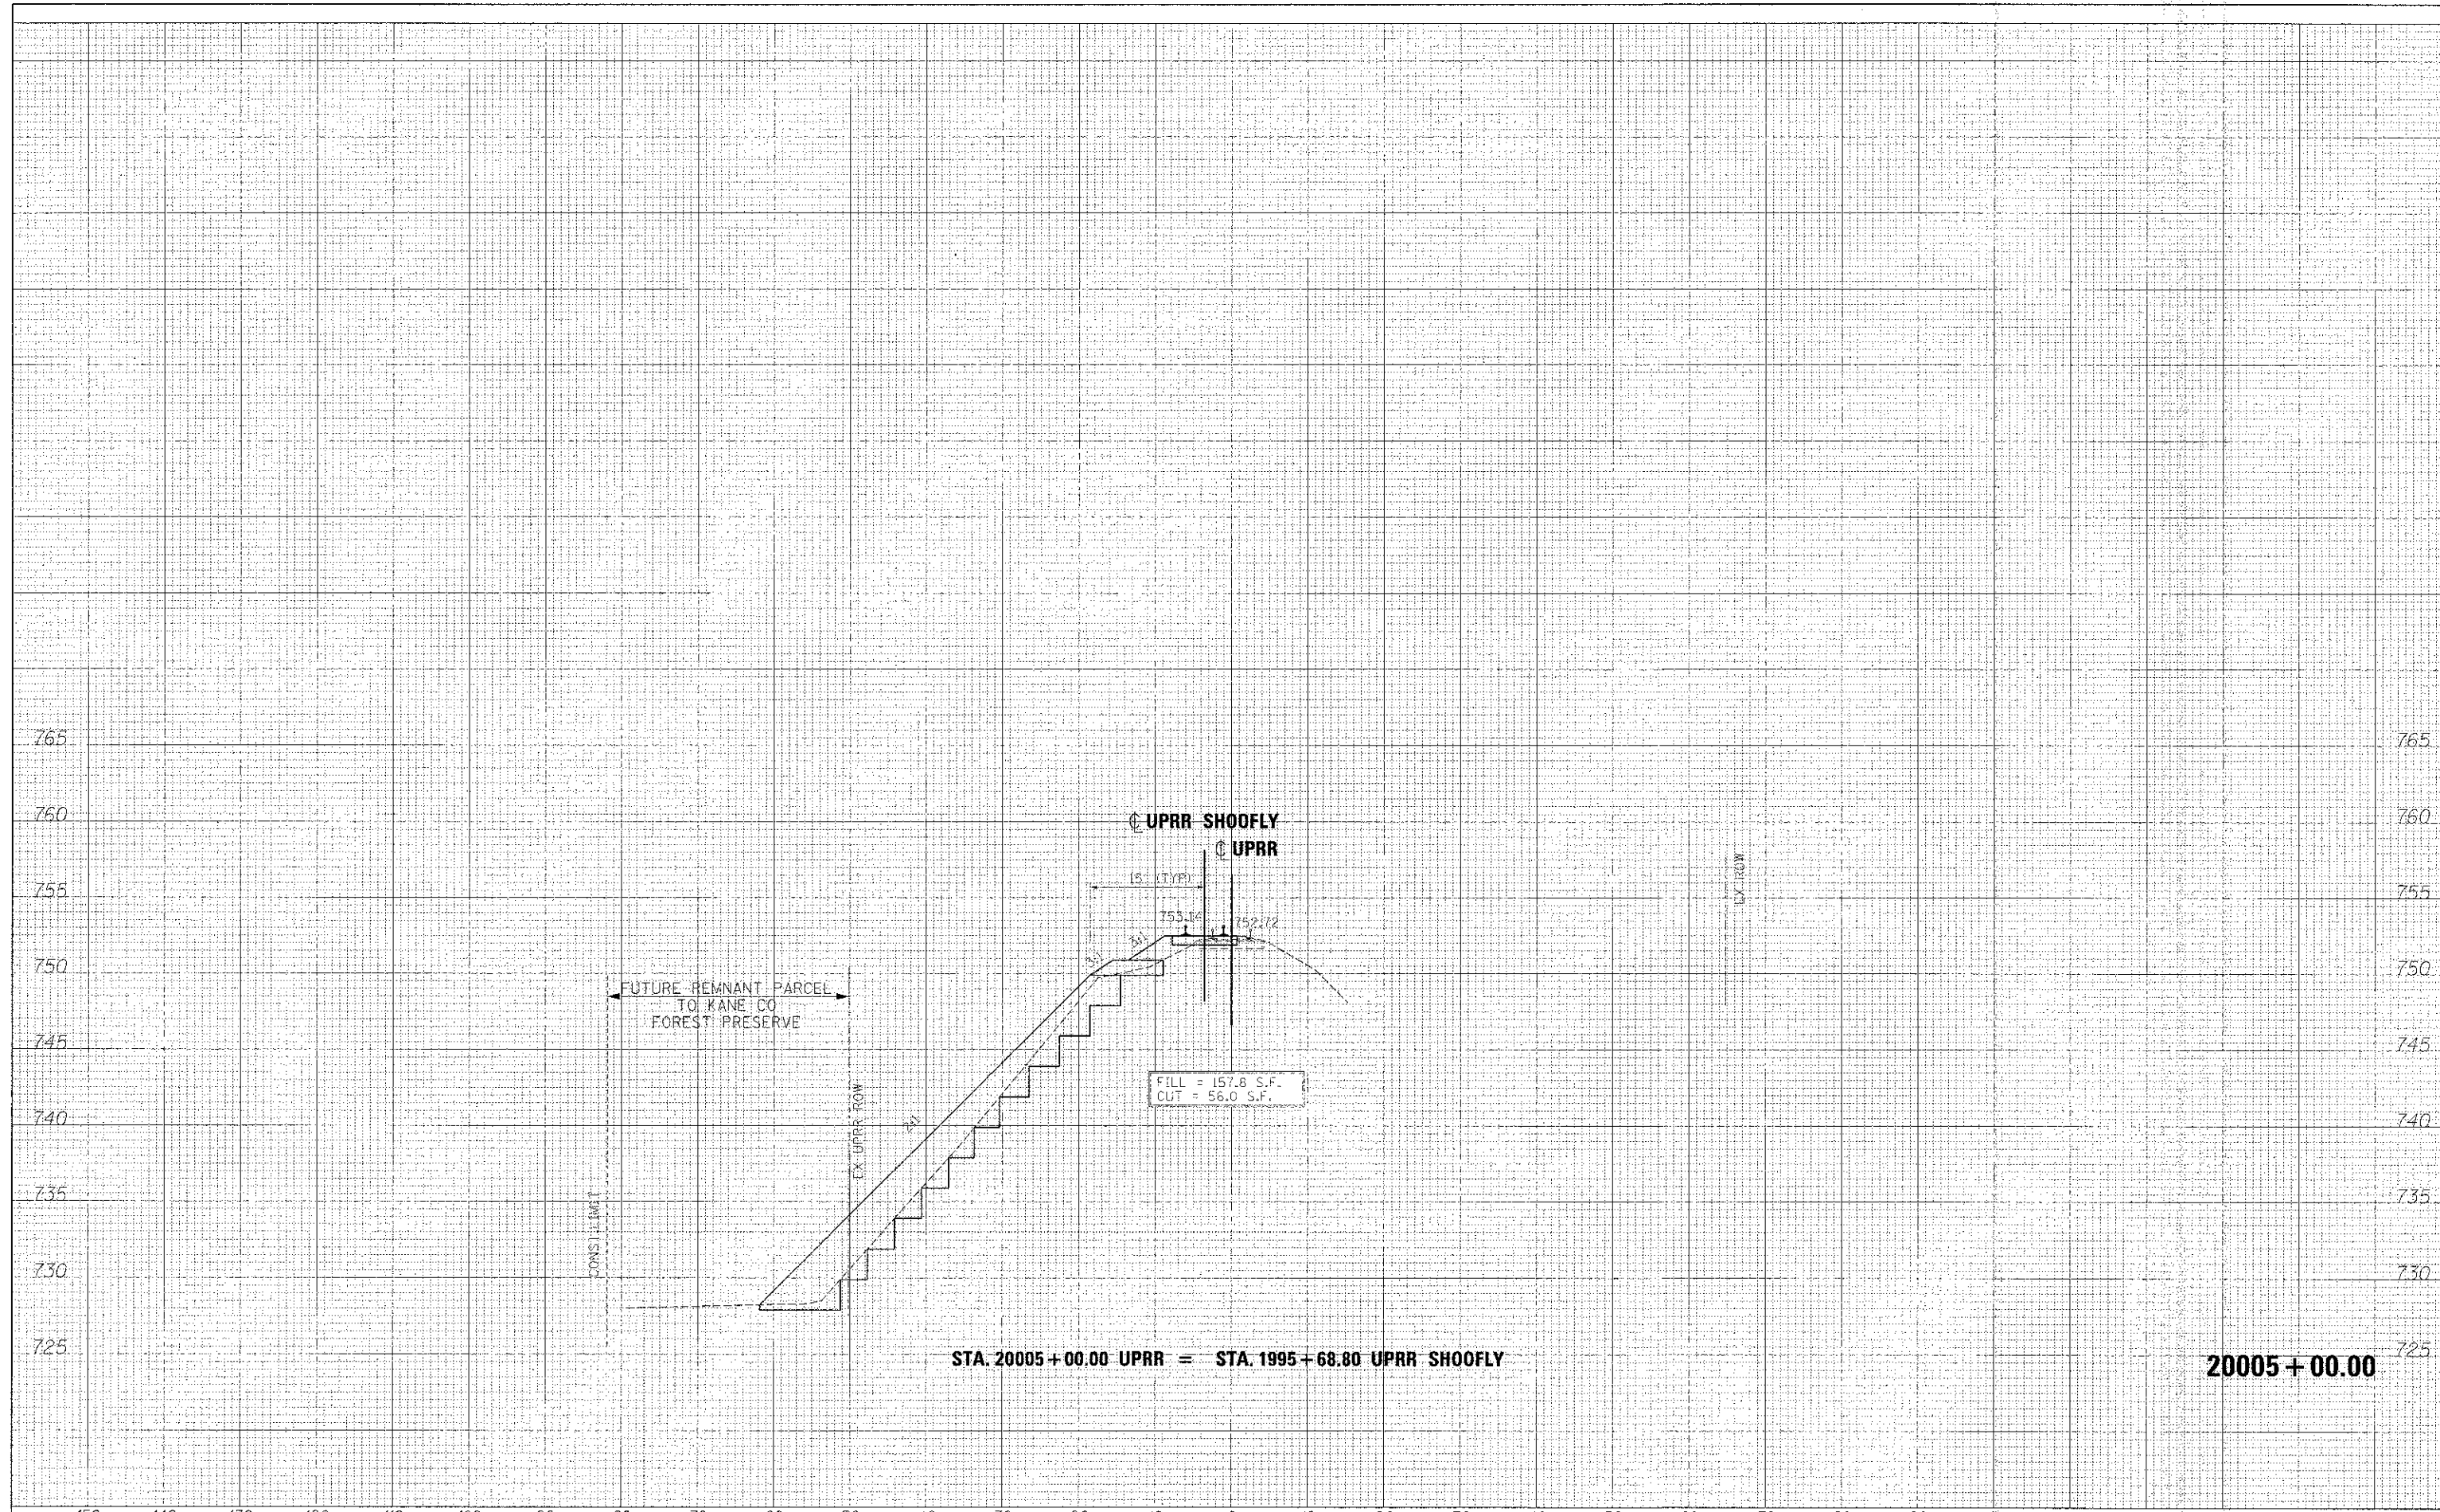

FILE NAME = ...	DESIGNED = AFS	REVISIONS		STATE OF ILLINOIS DIVISION OF TRANSPORTATION	CROSS SECTIONS UPRR SHOOF-FLY	F.A.P. RTE. = 361	SECTION = 06-00214-18-PP	COUNTY = KANE	TOTAL SHEETS = 451	SHEET NO. = 405
USER NAME = tmlent	CHECKED = JMK	REVISIONS				CONTRACT NO. = 63598				
DATE = 1/17/2013	DATE = 01/18/2013	REVISIONS				SCALE: H 1"=10', V 1"=5' SHEET NO. 3 OF 20 SHEETS STA. 20005+00.00 TO STA. 20005+100.00				
						ILLINOIS FED. AID PROJECT				