


FINAL SURVEY	SHEETED	DATE
NOTE BOOK NO.	BY	
AREAS CHECKED		

ORIGINAL SURVEY	SHEETED	DATE
NOTE BOOK NO.	BY	
AREAS CHECKED		

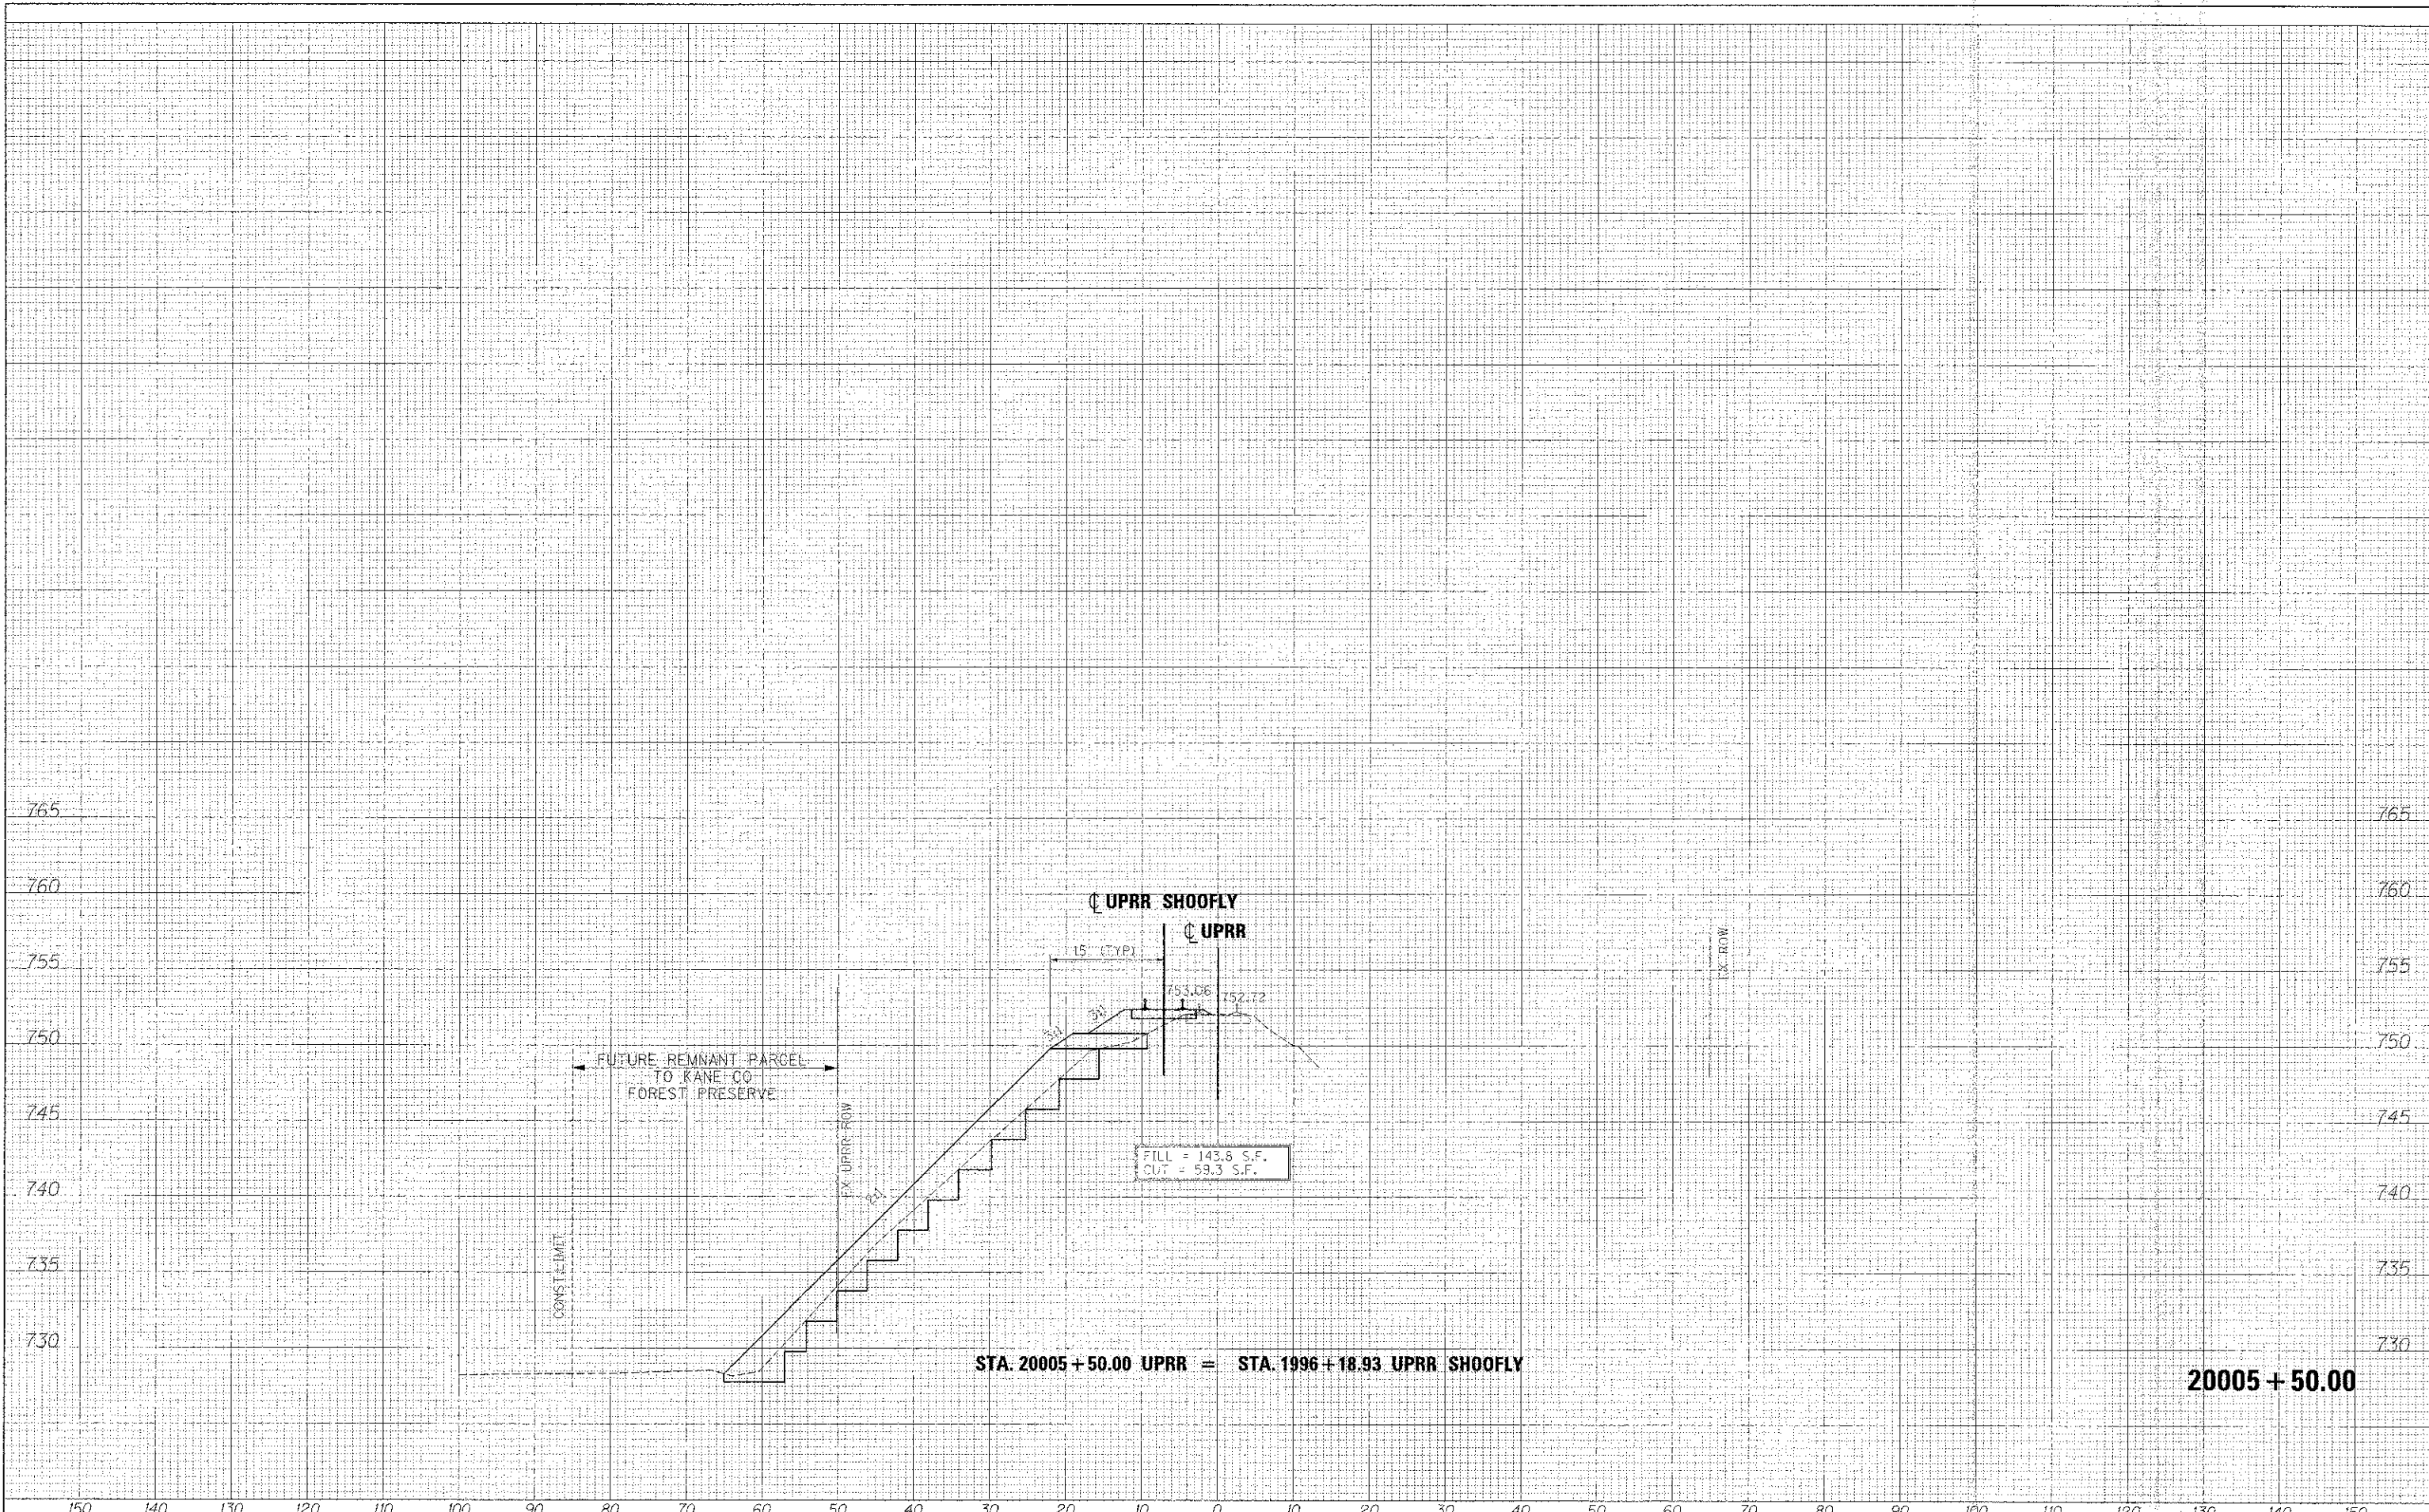

FILE NAME -	DESIGNED - AFS	REVISED -
...D163018-39UPRR-51C-xsec.dgn	DRAWN - TMS	REVISED -
USER NAME - tolork	CHECKED - JMM	REVISED -
*LOT DATE - 1/17/2013	DATE - 01/18/2013	REVISED -



**STATE OF ILLINOIS**  
**DIVISION OF TRANSPORTATION**

**CROSS SECTIONS**  
**UPRR SHOOF-FLY**

SCALE: H 1"=10', V 1"=5' SHEET NO. 4 OF 20 SHEETS STA. 20005+50.00 TO STA. 20005+50.00

F.A.P. RTE. 361	SECTION 06-00214-18-PP	COUNTY KANE	TOTAL SHEETS 451	SHEET NO. 406
			CONTRACT NO. 63598	

**20005 + 50.00**

ILLINOIS FED. AID PROJECT