


DATE	DATE
SY	SY
DESIGNED	DESIGNED
PLOTTED	PLOTTED
NOTE BOOK	NOTE BOOK
REPLACE	REPLACE
AREAS	AREAS
ACCESS	ACCESS
LOG	LOG

DATE	DATE
SY	SY
DESIGNED	DESIGNED
PLOTTED	PLOTTED
NOTE BOOK	NOTE BOOK
REPLACE	REPLACE
AREAS	AREAS
ACCESS	ACCESS
LOG	LOG

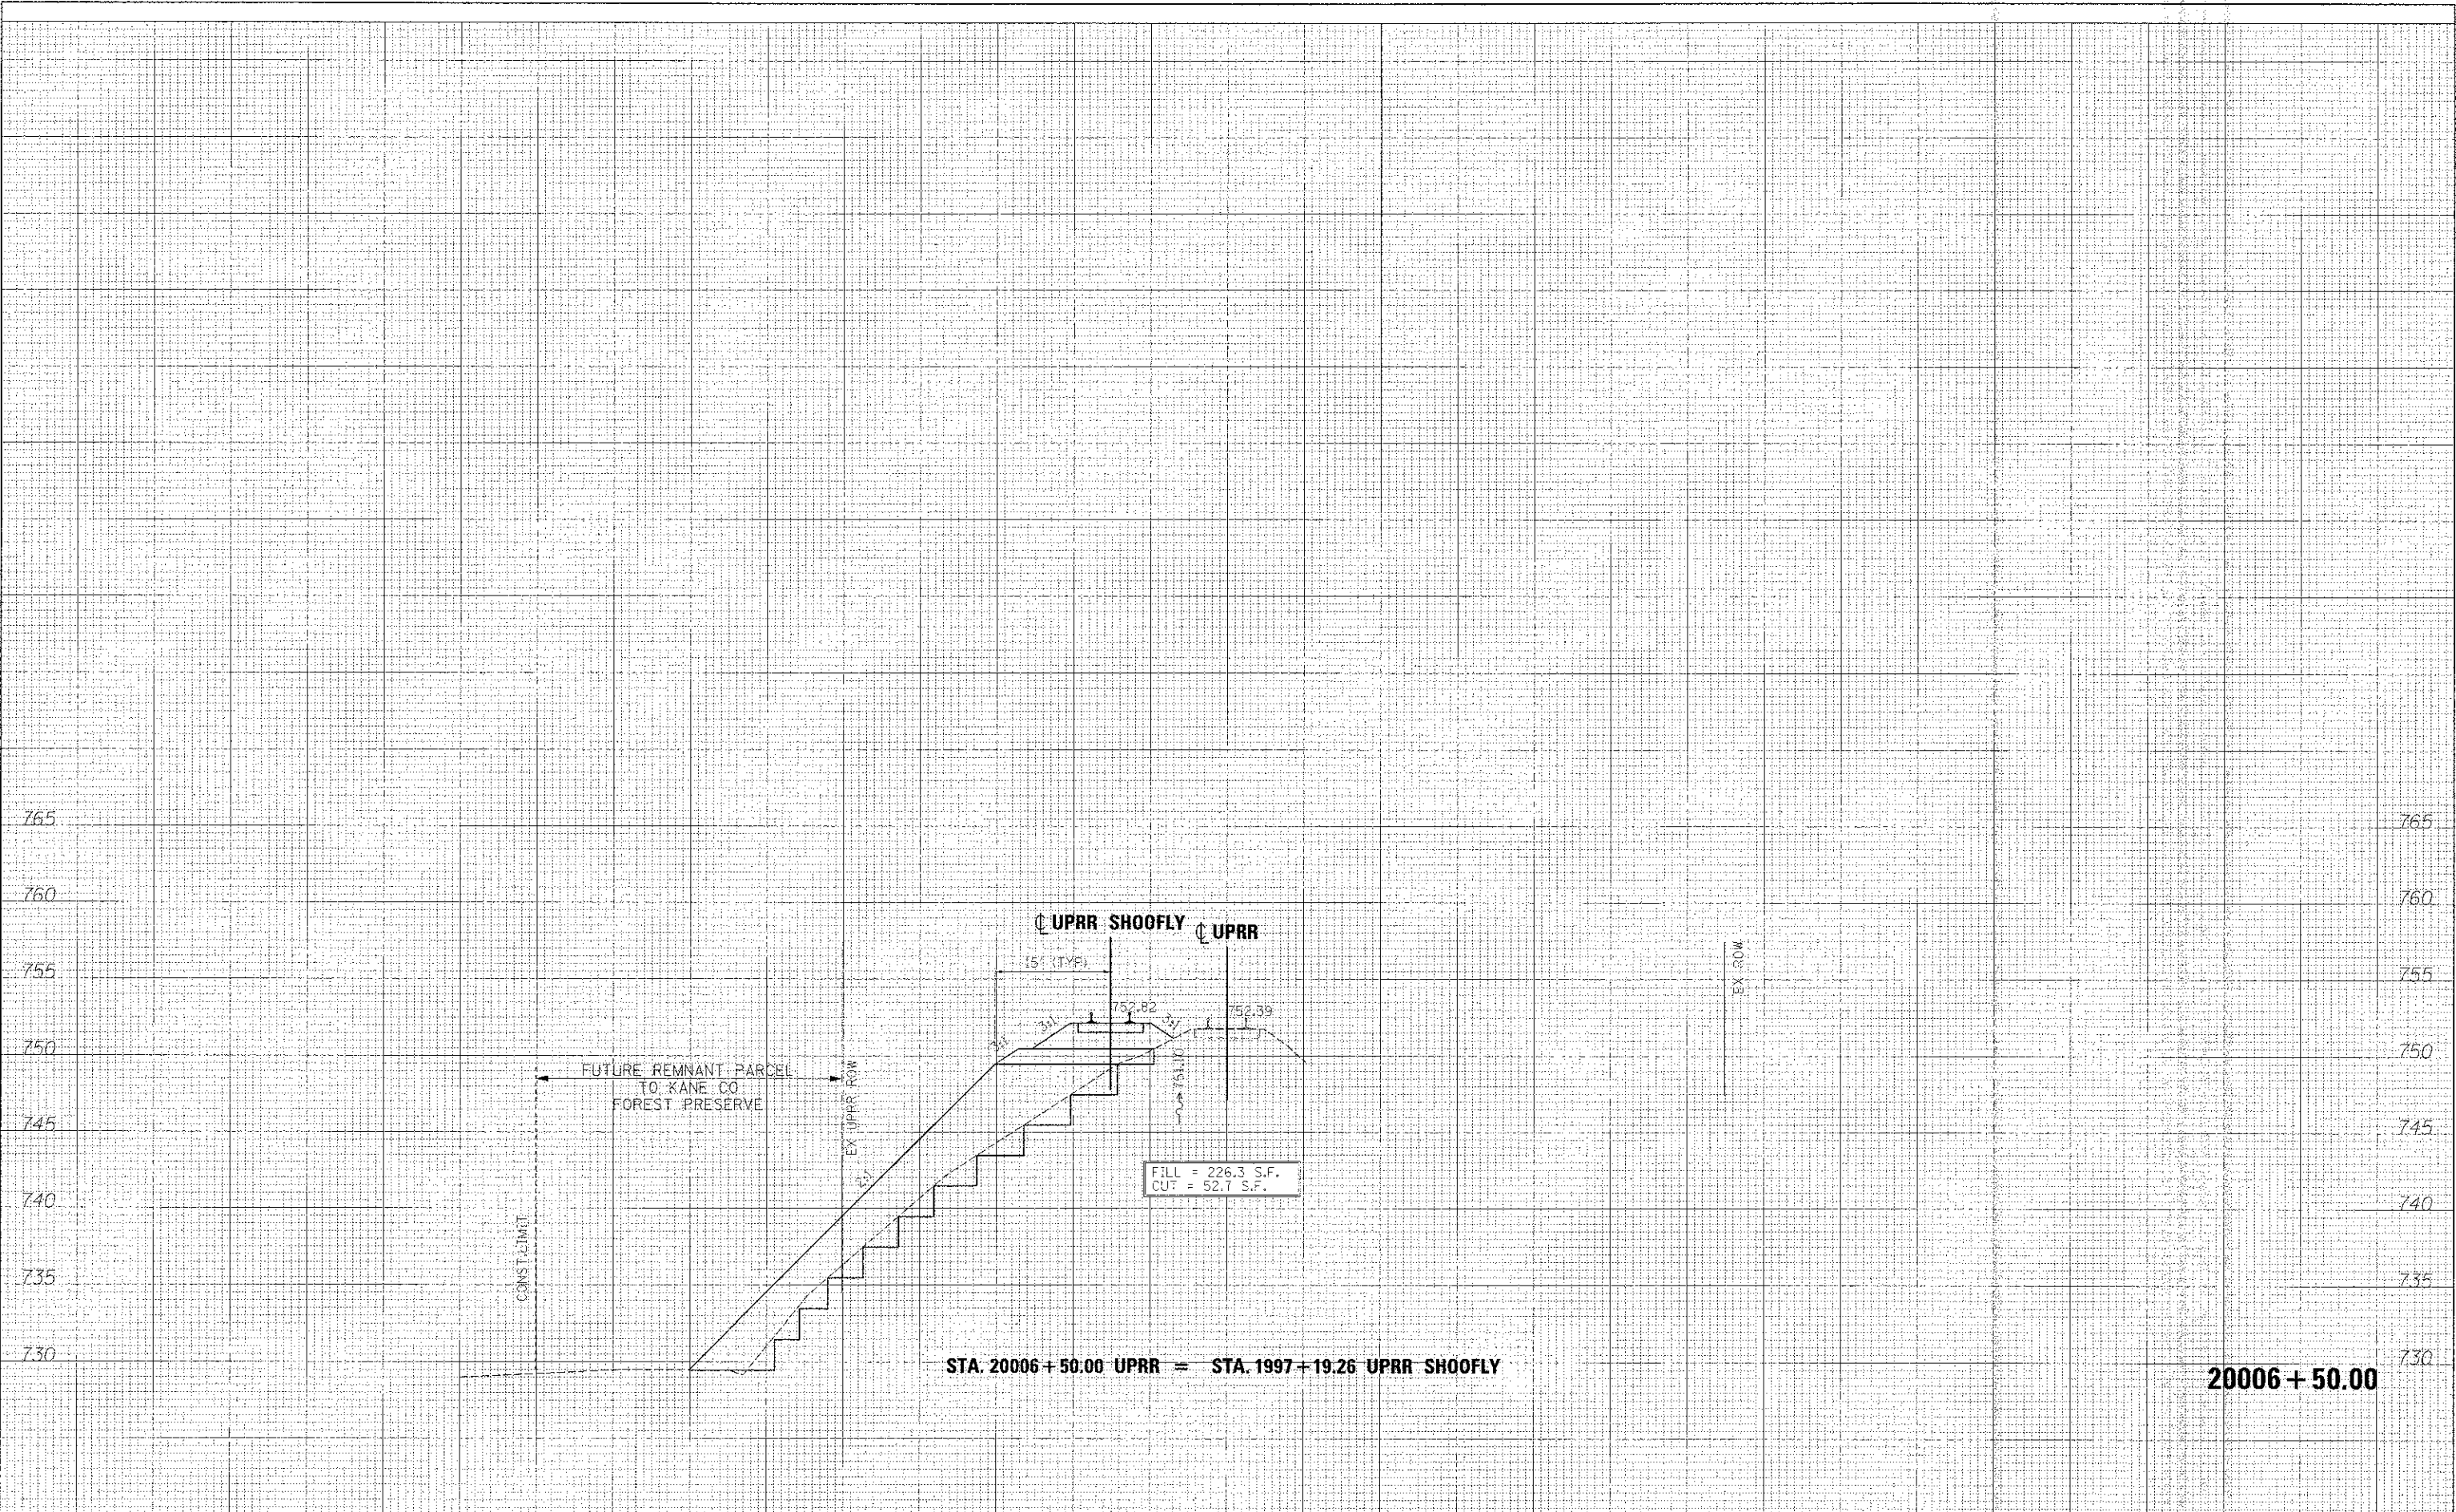

FILE NAME =	DESIGNED - AFS	REVISED -
... \AD\63598-30\UPRR-SIG-xsec.dgn	DRAWN - TMB	REVISED -
USER NAME = tblank	CHECKED - JMM	REVISED -
PLT DATE = 1/17/2013	DATE - 01/18/2013	REVISED -



STATE OF ILLINOIS
DIVISION OF TRANSPORTATION

CROSS SECTIONS
UPRR SHOOFLY

F.A.P. RTE.	SECTION	COUNTY	TOTAL SHEETS	SHEET NO.
361	06-00214-10-RP	KANE	451	408
CONTRACT NO. 63598			FED. AID PROJECT	

SCALE: H 1"=10', V 1"=5' SHEET NO. 6 OF 20 SHEETS STA. 20006+50.00 TO STA. 20006+50.00

20006 + 50.00