


DATE	BY	APPROVED
DATE	BY	APPROVED
DATE	BY	APPROVED

DATE	BY	APPROVED
DATE	BY	APPROVED
DATE	BY	APPROVED

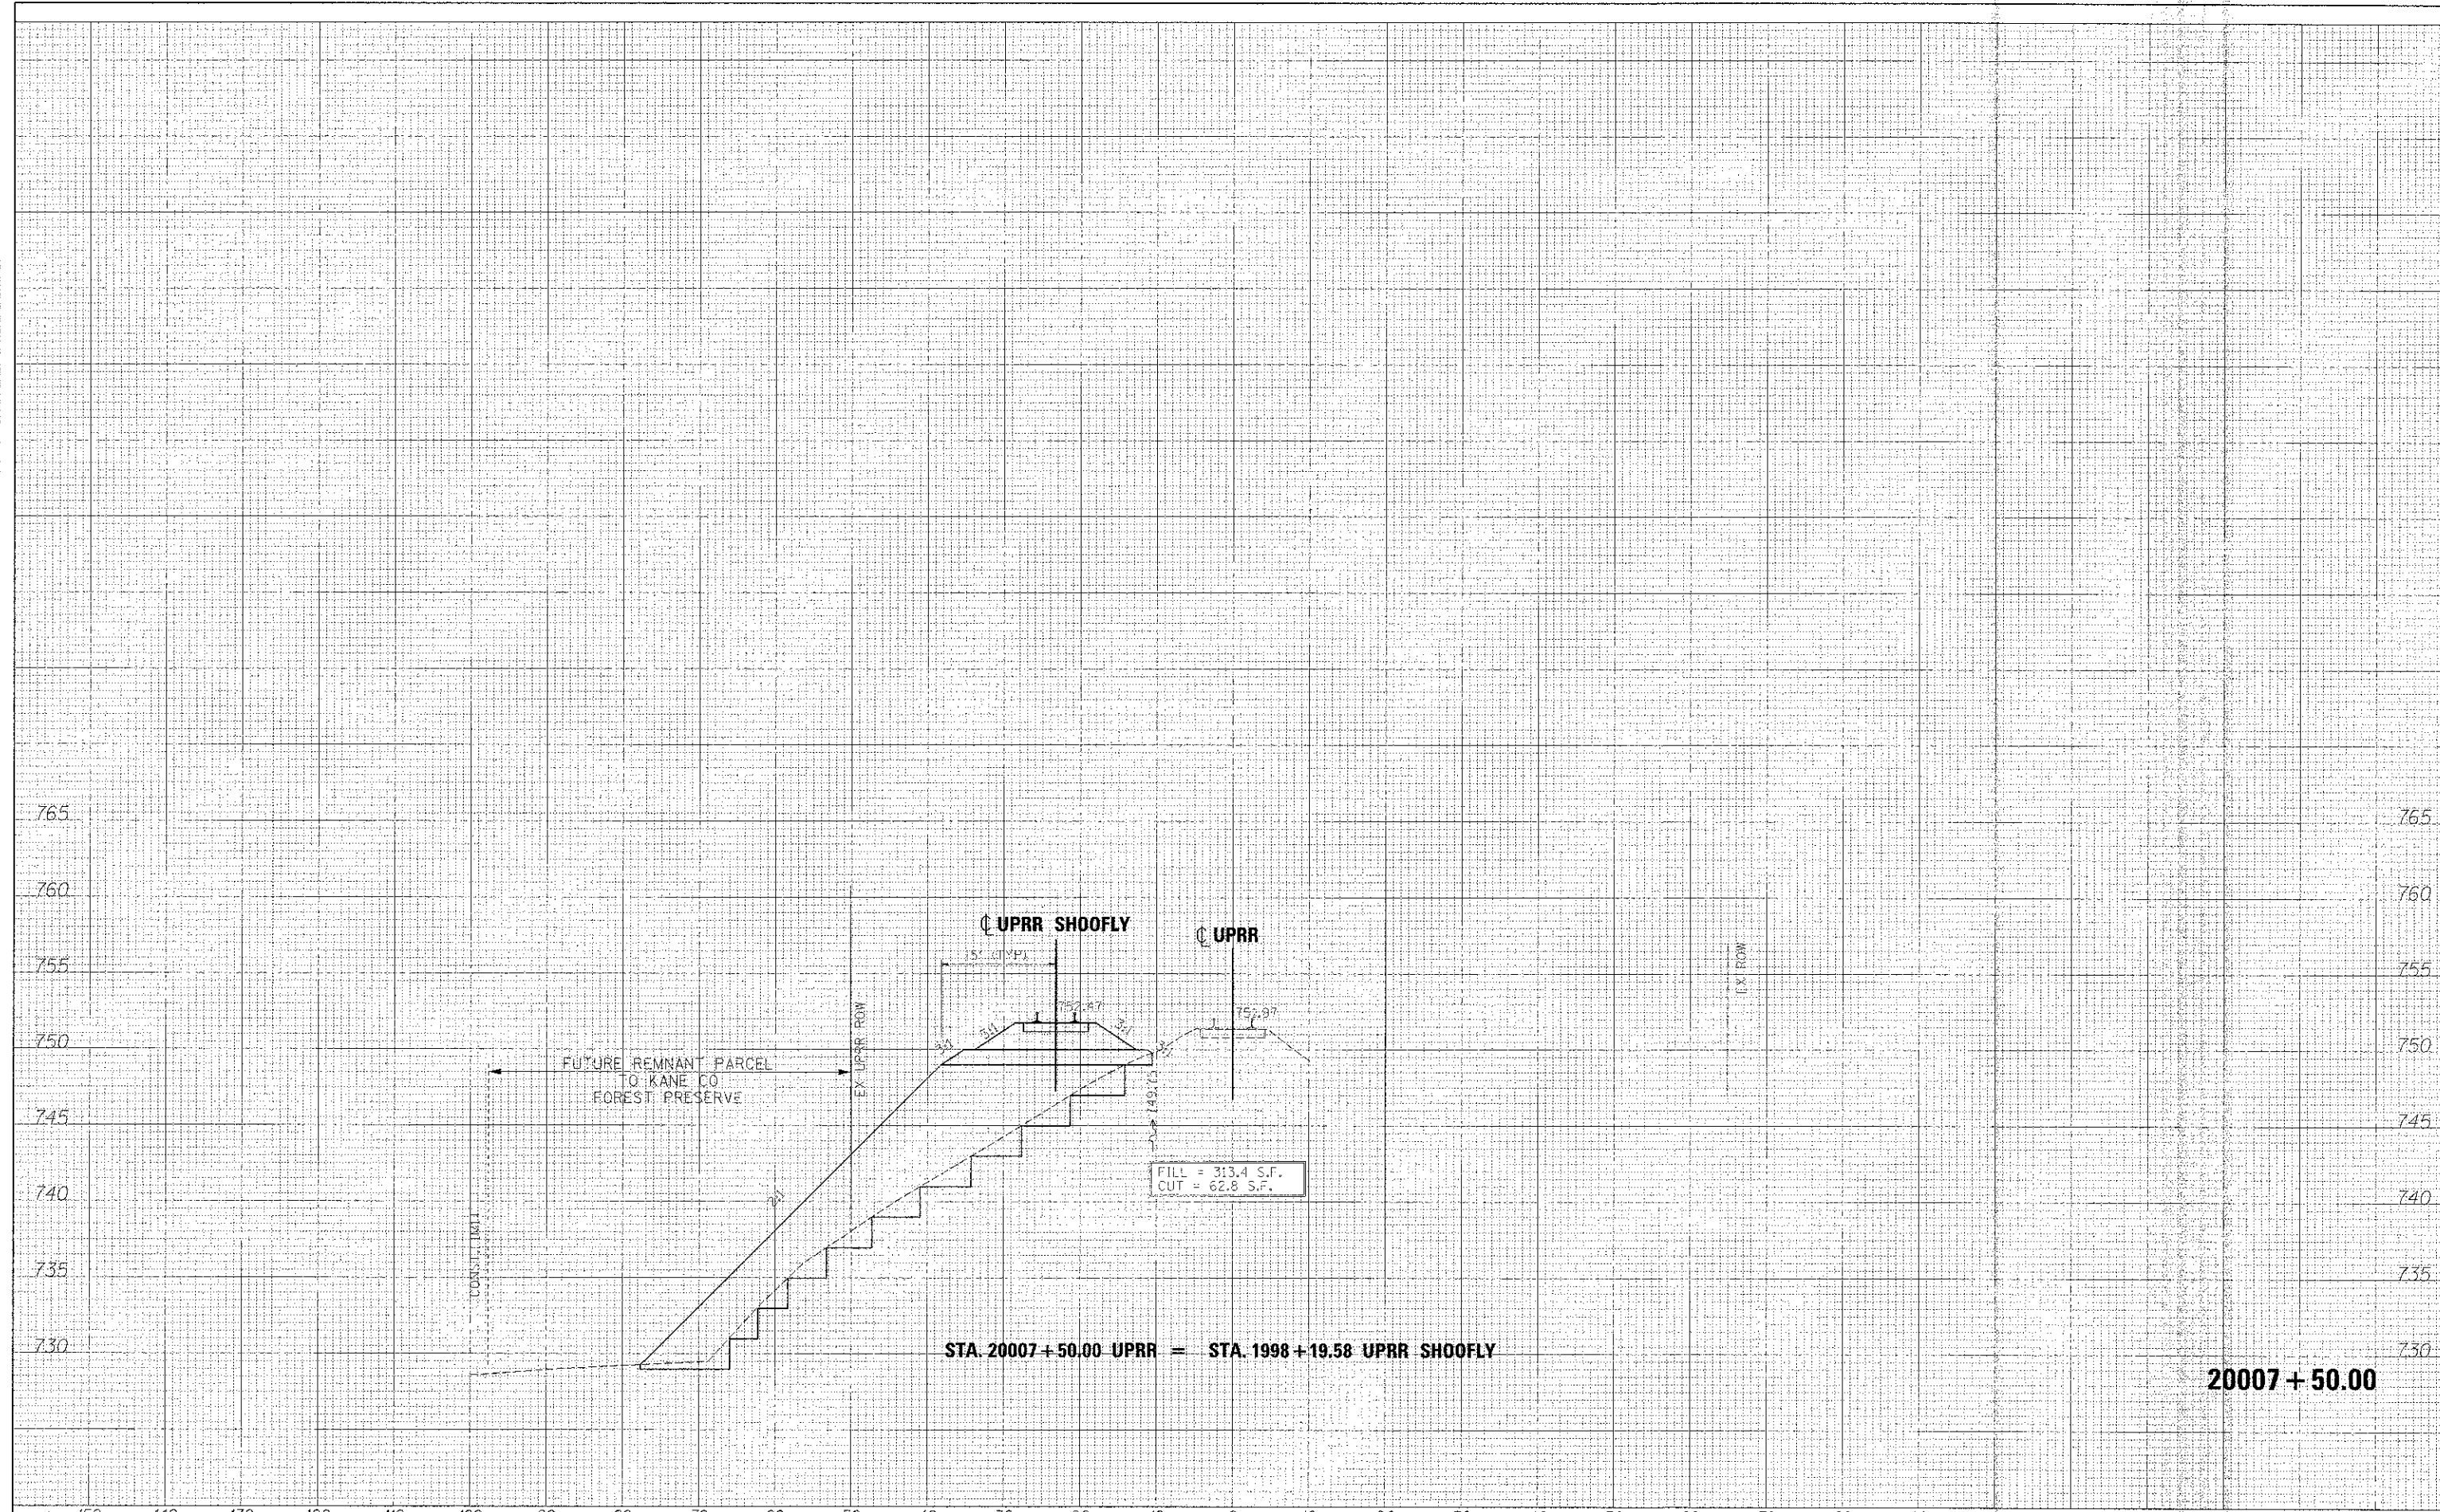

20007 + 50.00

FILE NAME ...NDIGS\98-14-UPRR-STG-xsec.dgn	DESIGNED - AFS	REVISED -	 benesch engineers • scientists • planners	STATE OF ILLINOIS DIVISION OF TRANSPORTATION		CROSS SECTIONS UPRR SHOOF-FLY		DATE	SECTION	COUNTY	TOTAL SHEETS	SHEET NO.
USER NAME - abank	DRAWN - TMB	REVISED -						361	06-00214-18-RP	KANE	451	410
PLT DATE - 1/17/2013	CHECKED - JMM	REVISED -						CONTRACT NO. 63598				
DATE - 01/18/2013	DATE	REVISED -						ILLINOIS FED. AID PROJECT				

SCALE: H 1"=10', V 1"=5' SHEET NO. 8 OF 20 SHEETS STA. 20007+50.00 TO STA. 20007+50.00