


DATE	
BY	
SERVICES	
PLOTTED	
NOTE BOOK	
AREAS	
AREAS	
AREAS	

DATE	
BY	
SERVICES	
PLOTTED	
NOTE BOOK	
AREAS	
AREAS	
AREAS	

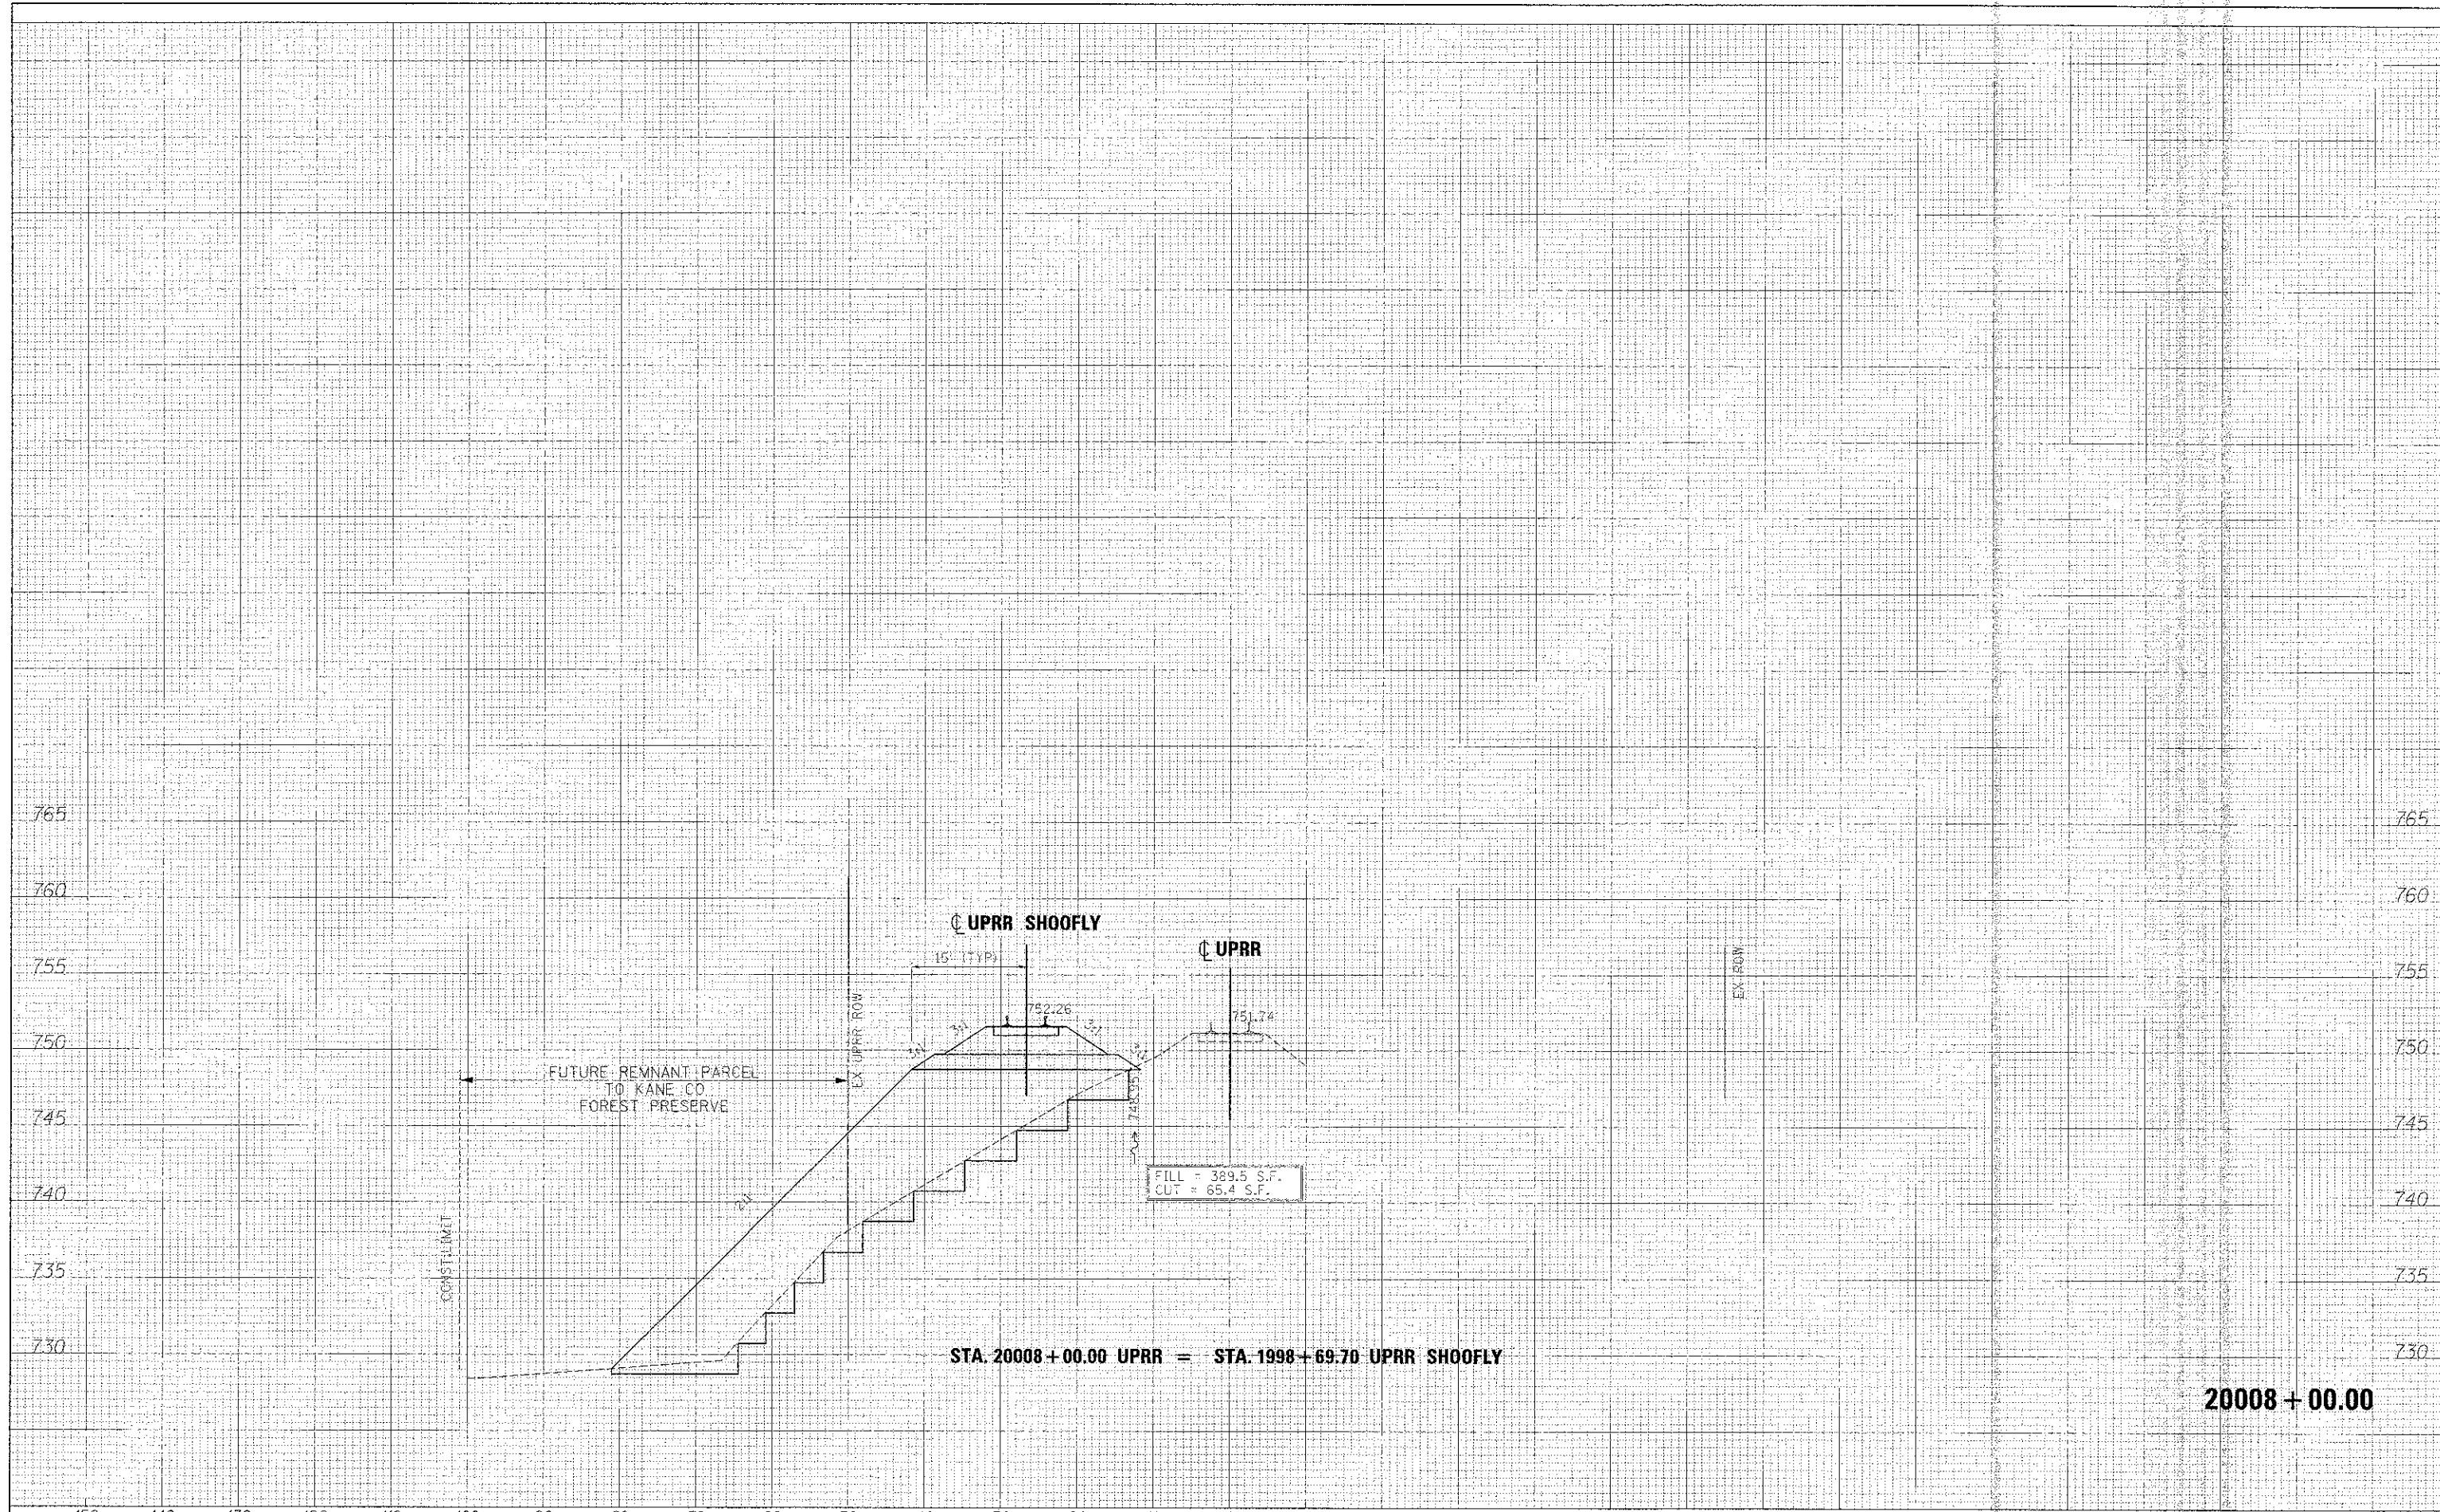

FILE NAME =	DESIGNED - AFS	REVISED -		CROSS SECTIONS		SECTION 361	COUNTY KANE	TOTAL SHEETS 451	SHEET NO. 411
... \N163598-34\UPRR-STD-axisc.dgn	DRAWN - TMB	REVISED -		UPRR SHOOF-FLY					
USER NAME = kbLank	CHECKED - JMM	REVISED -		SCALE: H 1"=10', V 1"=5'					
PLOT DATE = 1/17/2013	DATE = 01/13/2013	REVISED -		SHEET NO. 9 OF 20 SHEETS					
STA. 20008+00.00 TO STA. 20008+00.00						ILLINOIS FED. AID PROJ.			