


FINAL SURVEY	DATE
SURVEYED	BY
NOTE BOOK	
TEMPLATE	
AREAS	
AREAS CHECKED	

ORIGINAL SURVEY	DATE
SURVEYED	BY
NOTE BOOK	
TEMPLATE	
AREAS	
AREAS CHECKED	

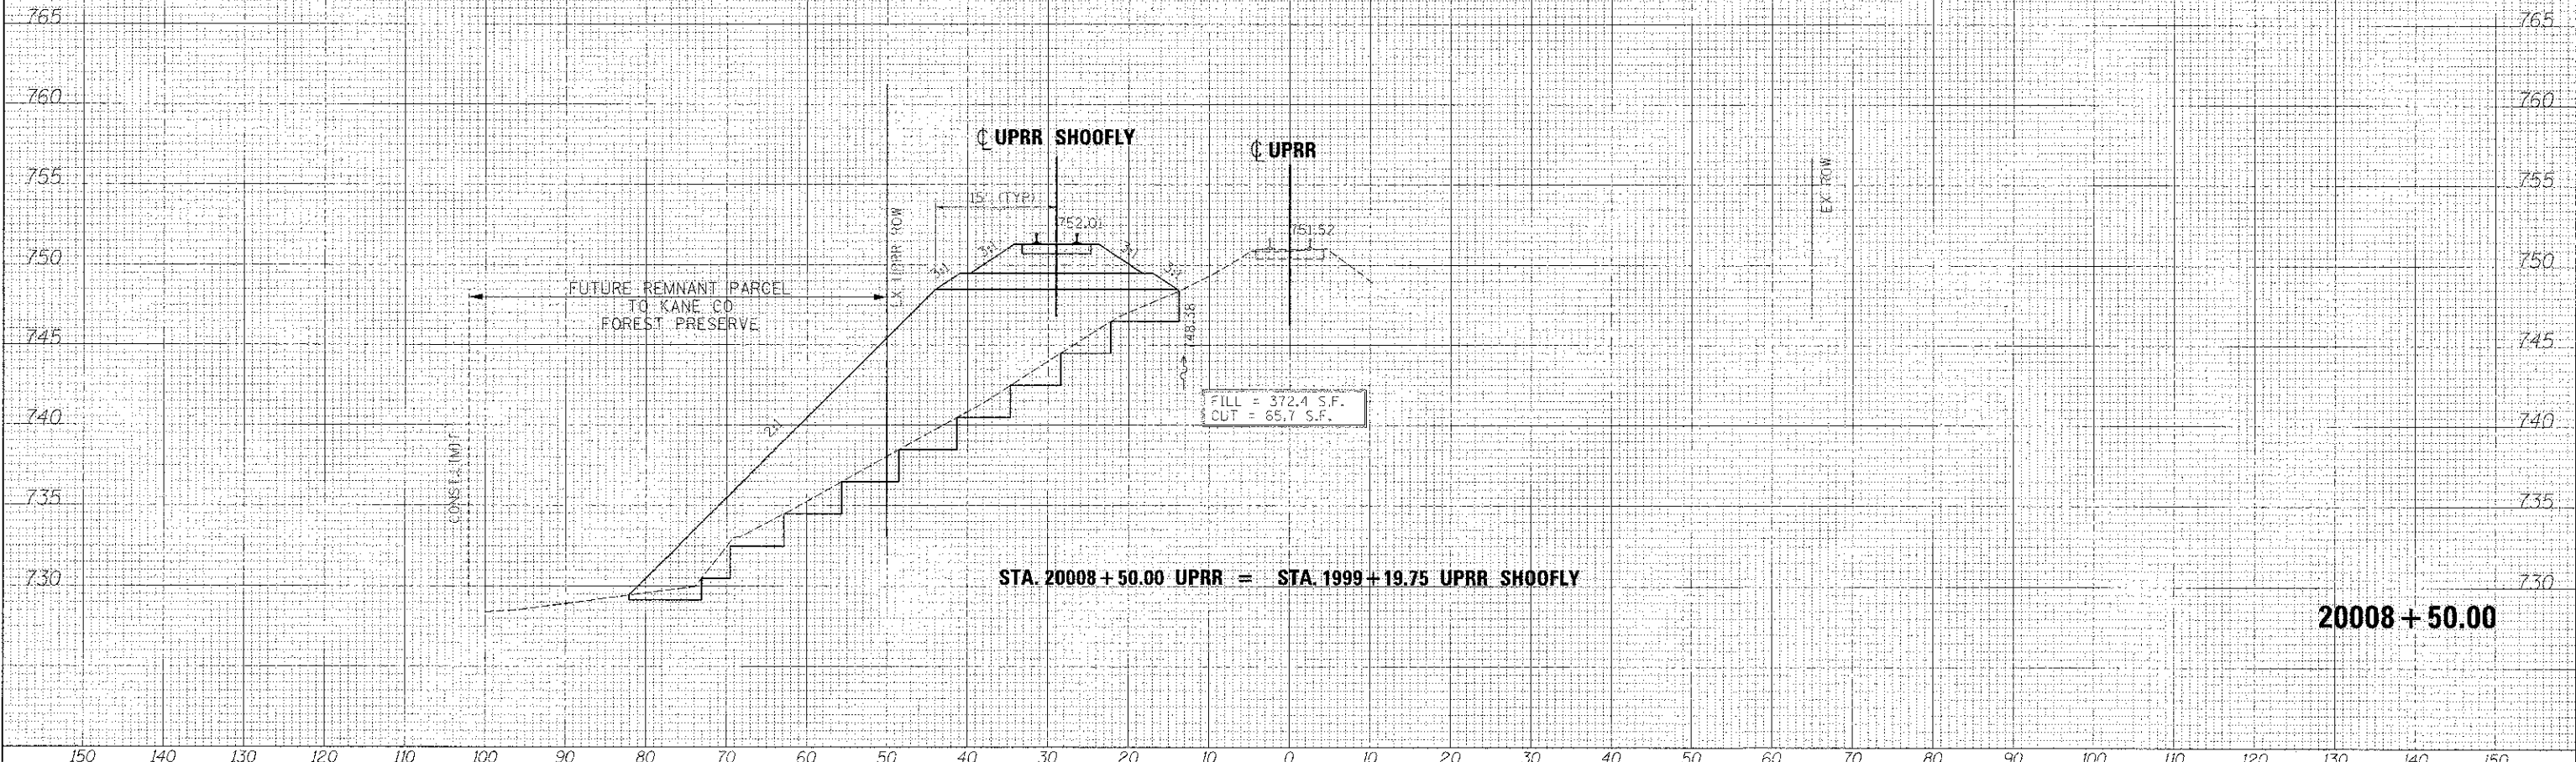

FILE NAME	DESIGNED - AFS	REVISED
...D163518-31\UPRR-ST3-cross.dgn	DRAWN - TMB	REVISED
USER NAME - tblank	CHECKED - JMM	REVISED
PLOT DATE - 1/17/2013	DATE - 01/18/2013	REVISED



STATE OF ILLINOIS  
DIVISION OF TRANSPORTATION

CROSS SECTIONS  
UPRR SHOOF-FLY

SCALE: H 1"=0', V 1"=5' SHEET NO. 10 OF 20 SHEETS STA. 20008+50.00 TO STA. 20008+50.00

F.A.P. RTE.	SECTION	COUNTY	TOTAL SHEET SHEETS NO.
361	06-00214-18-PP	KANE	451   412
			CONTRACT NO. 63598
ILLINOIS FED. AID PROJECT			