


DATE	
BY	
DESIGNED	AFS
DRAWN	TMB
CHECKED	JMM
DATE	01/18/2013

DATE	
BY	
DESIGNED	AFS
DRAWN	TMB
CHECKED	JMM
DATE	01/18/2013



FILE NAME	DESIGNED	AFS	REVISED	-
...10163598-341118-010-rscc.dgn	DRAWN	TMB	REVISED	-
USER NAME = tmb	CHECKED	JMM	REVISED	-
PLOT DATE = 5/17/2013	DATE	01/18/2013	REVISED	-

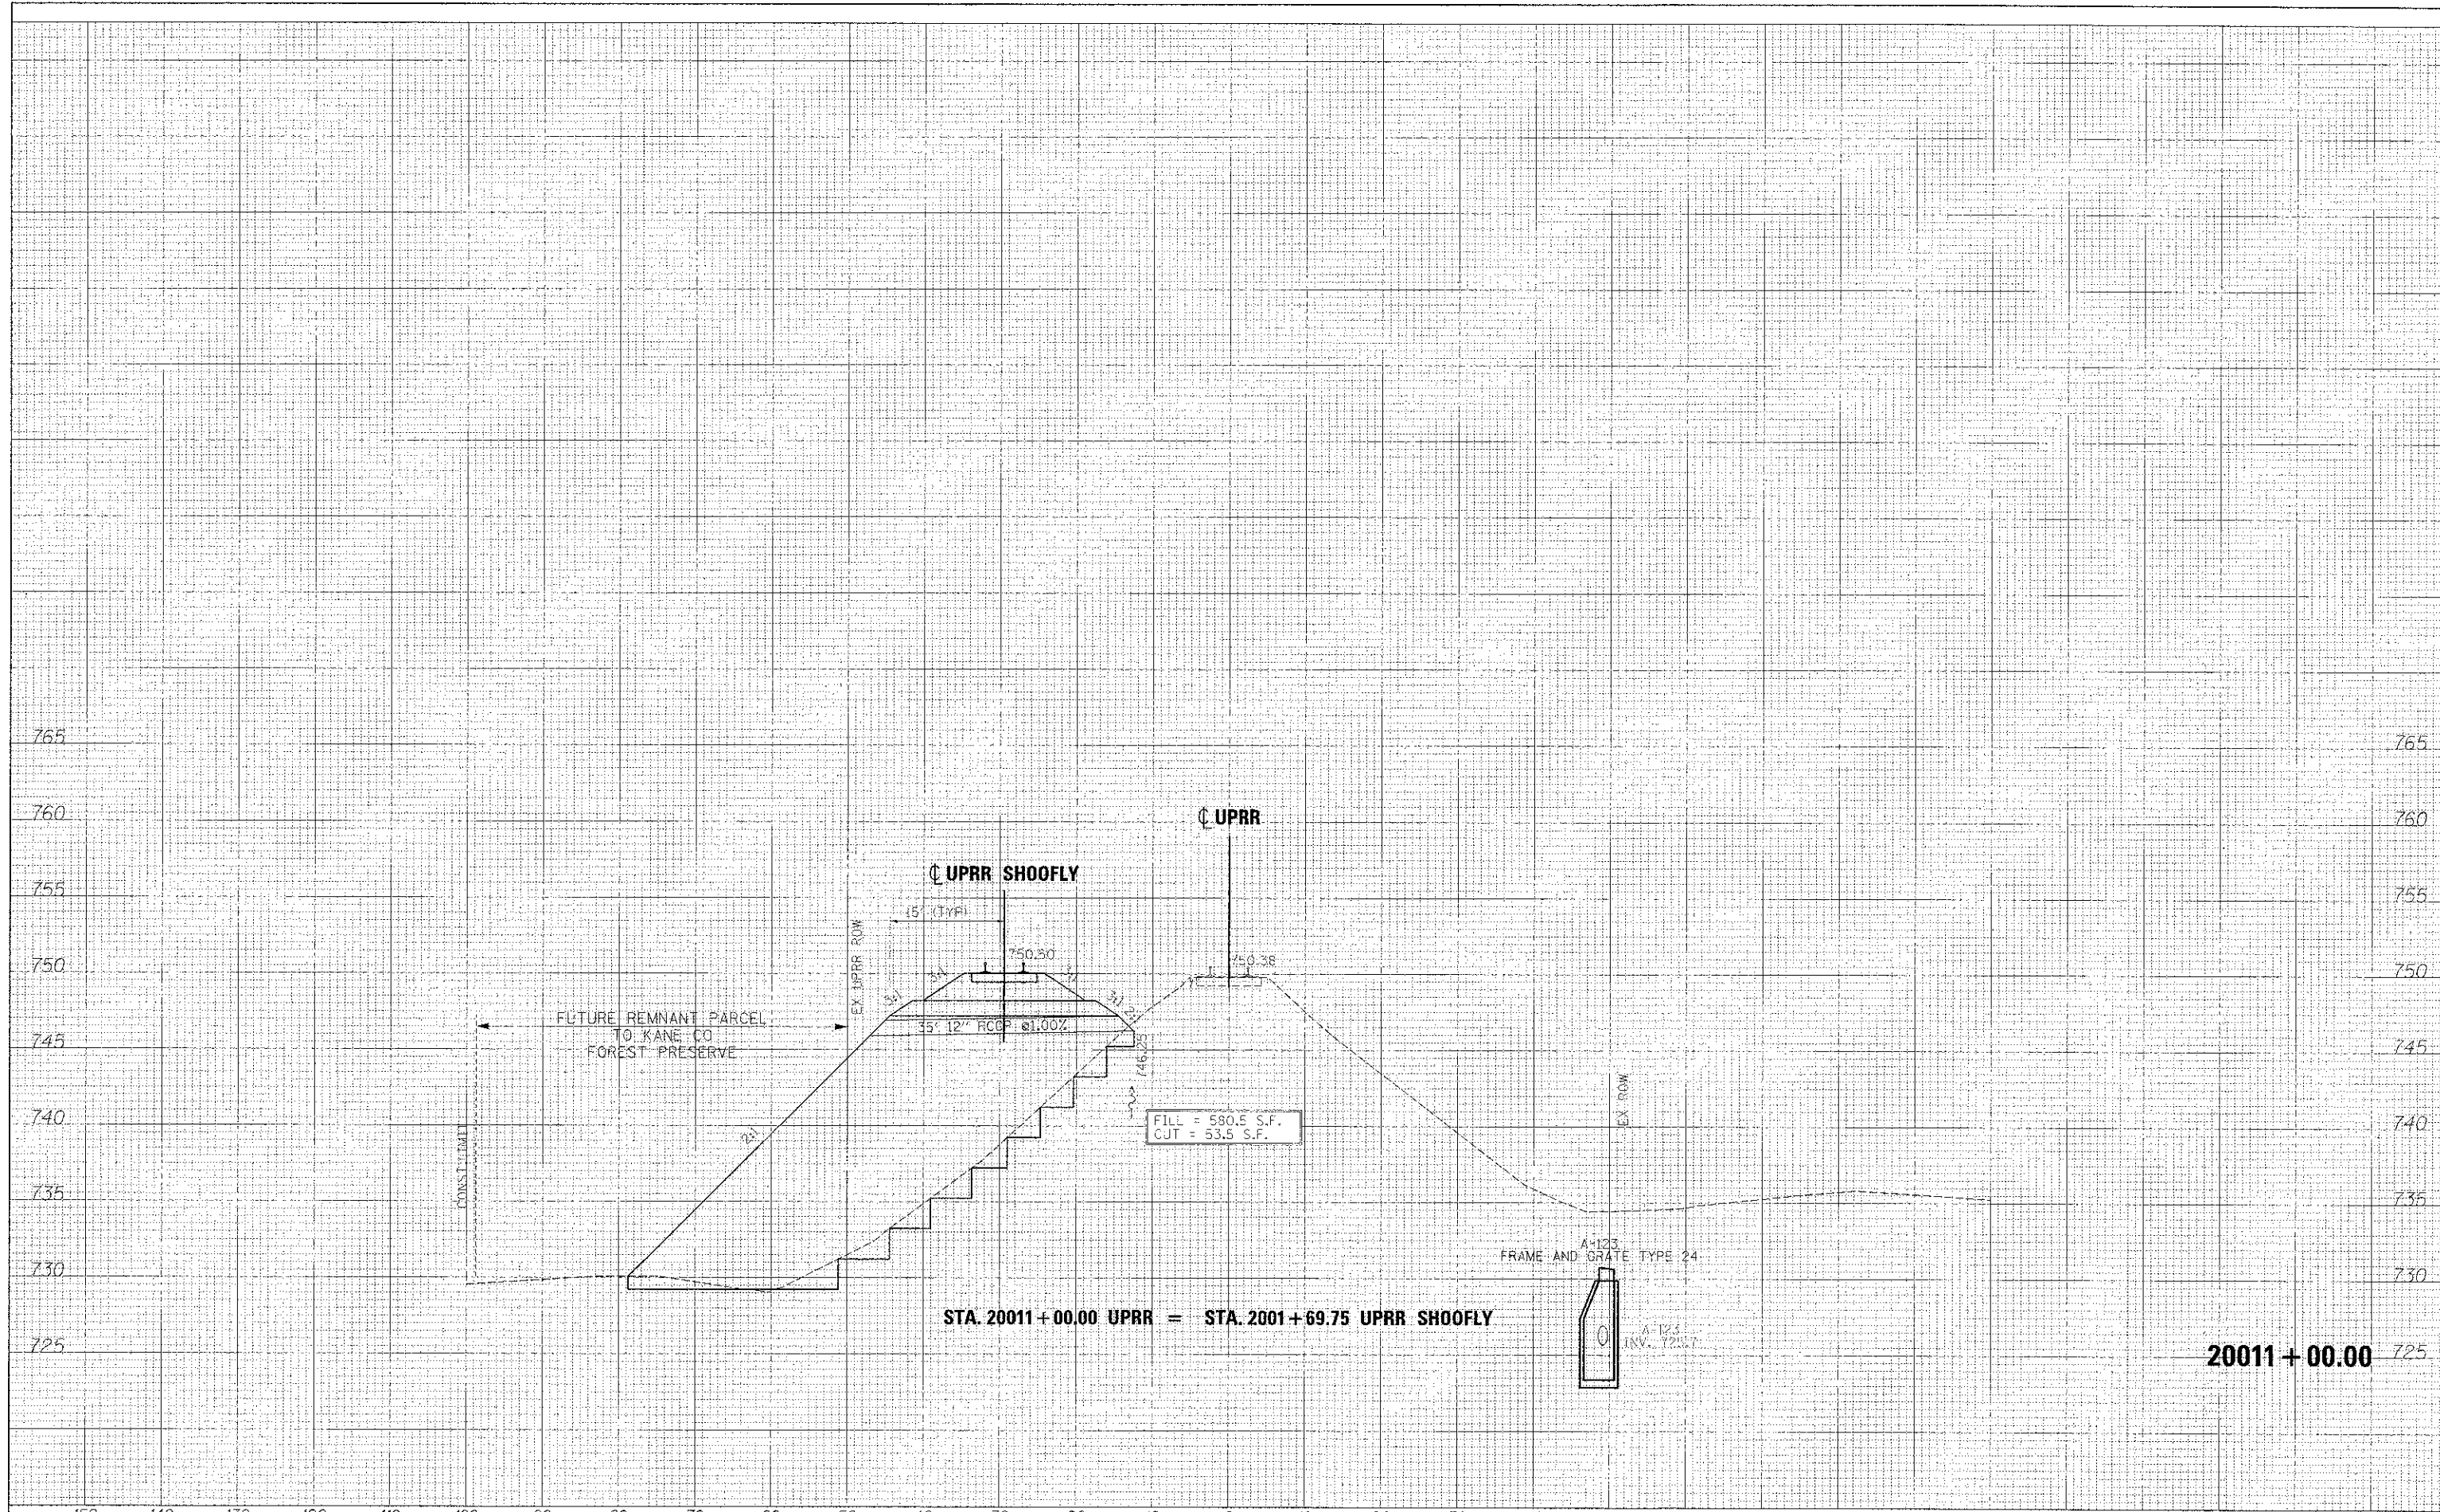

STATE OF ILLINOIS
DIVISION OF TRANSPORTATION

CROSS SECTIONS
UPRR SHOOF-FLY
SCALE: H 1"=30', V 1"=5'
SHEET NO. 12 OF 20 SHEETS
STA. 20011+00.00 TO STA. 20011+00.00

P.A.D. R.I.E.	SECTION	COUNTY	TOTAL SHEETS	SHEET NO.
361	06-00214-18-RP	KANE	451	414
CONTRACT NO. 63598				

20011 + 00.00