


FILE	DATE
REVISION	
DESIGNED	
DRAWN	
CHECKED	
DATE	

ORIGINAL	DATE
SWEEP	
FLATTEN	
NOTE BOOK	
APRIS	
PLUG OFFERS	

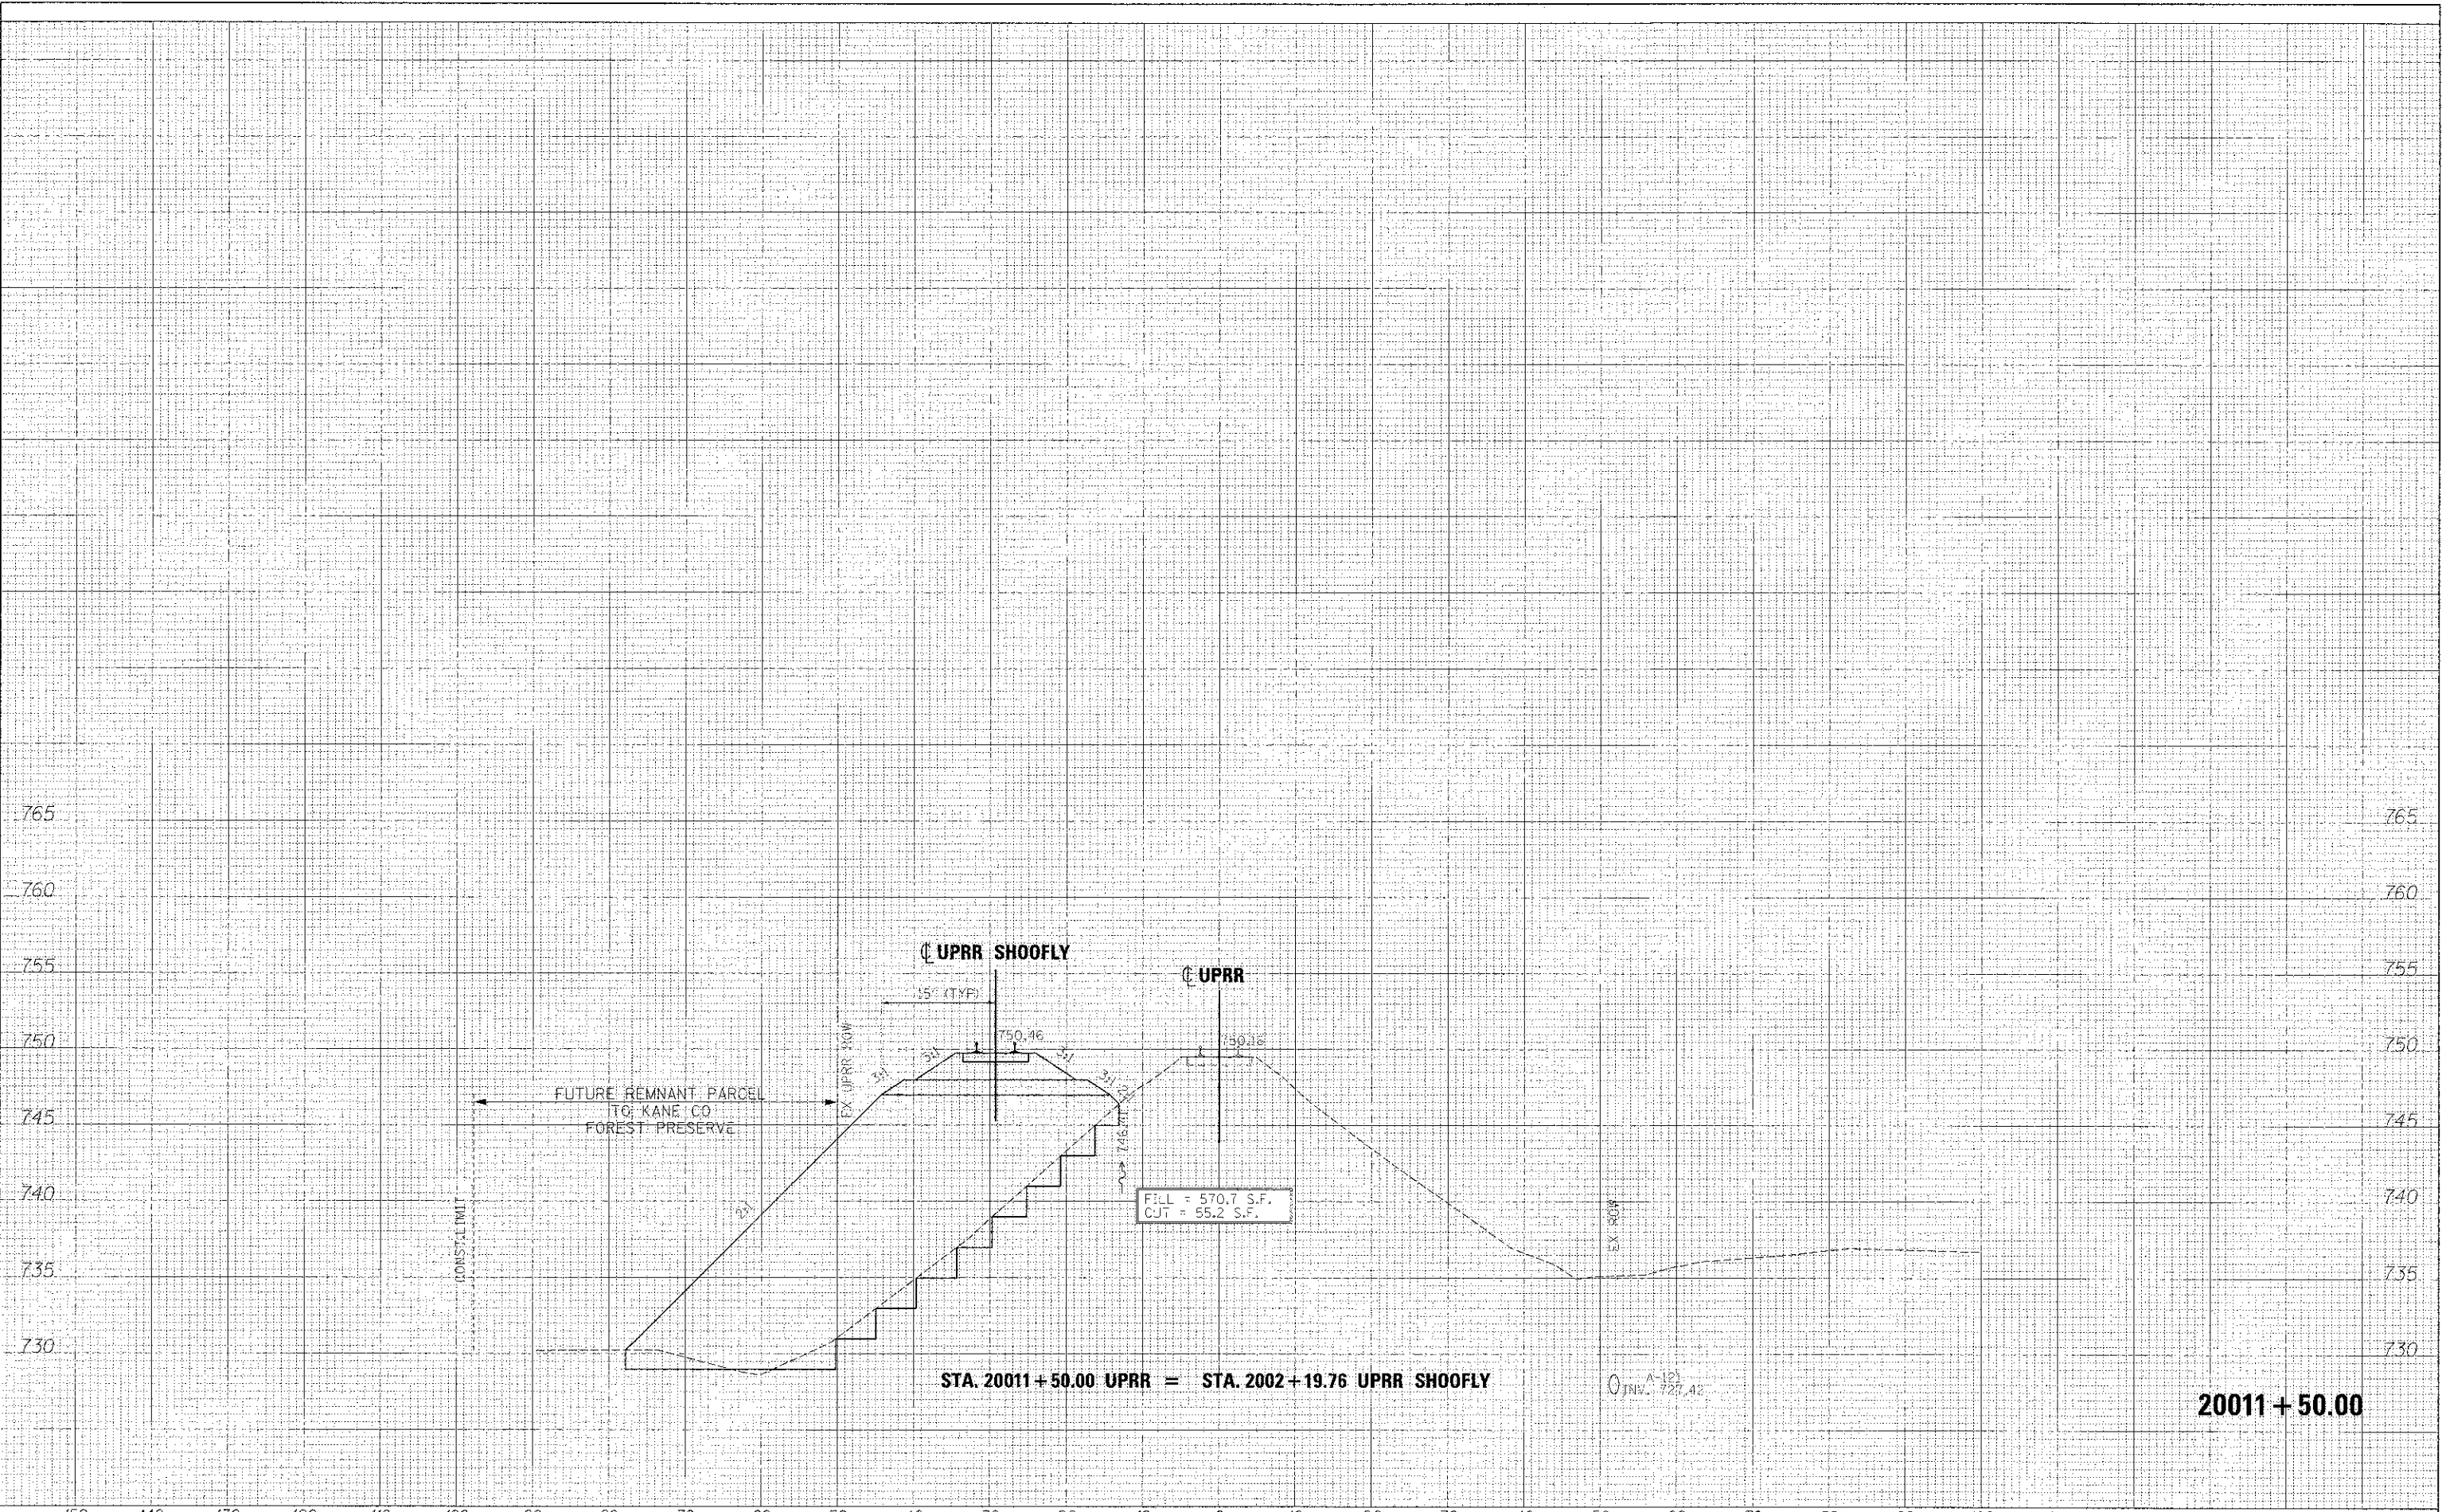

FILE NAME	DESIGNED - AFS	REVISED -
... \D:\63598-GALPRA-STG-xss-outg	DRAWN - TMB	REVISED -
USER NAME - abank	CHECKED - JMM	REVISED -
PLOT DATE - 1/17/2013	DATE - 01/18/2013	REVISED -



STATE OF ILLINOIS  
DIVISION OF TRANSPORTATION

CROSS SECTIONS  
UPRR SHOOFLY

F.A.P. RTE.	SECTION	COUNTY	TOTAL SHEETS	SHEET NO.
361	06-00214-18-RP	KANE	451	415
				CONTRACT NO. 63598

SCALE: H 1"=10', V 1"=5' SHEET NO. 13 OF 20 SHEETS STA. 20011+50.00 TO STA. 20021+50.00

ILLINOIS FED. AID PROJECT