


DATE	BY
SURVEYED	PLOTTED
NOTE BOOK	AREAS CHECKED
NO.	

DATE	BY
SURVEYED	PLOTTED
NOTE BOOK	AREAS CHECKED
NO.	

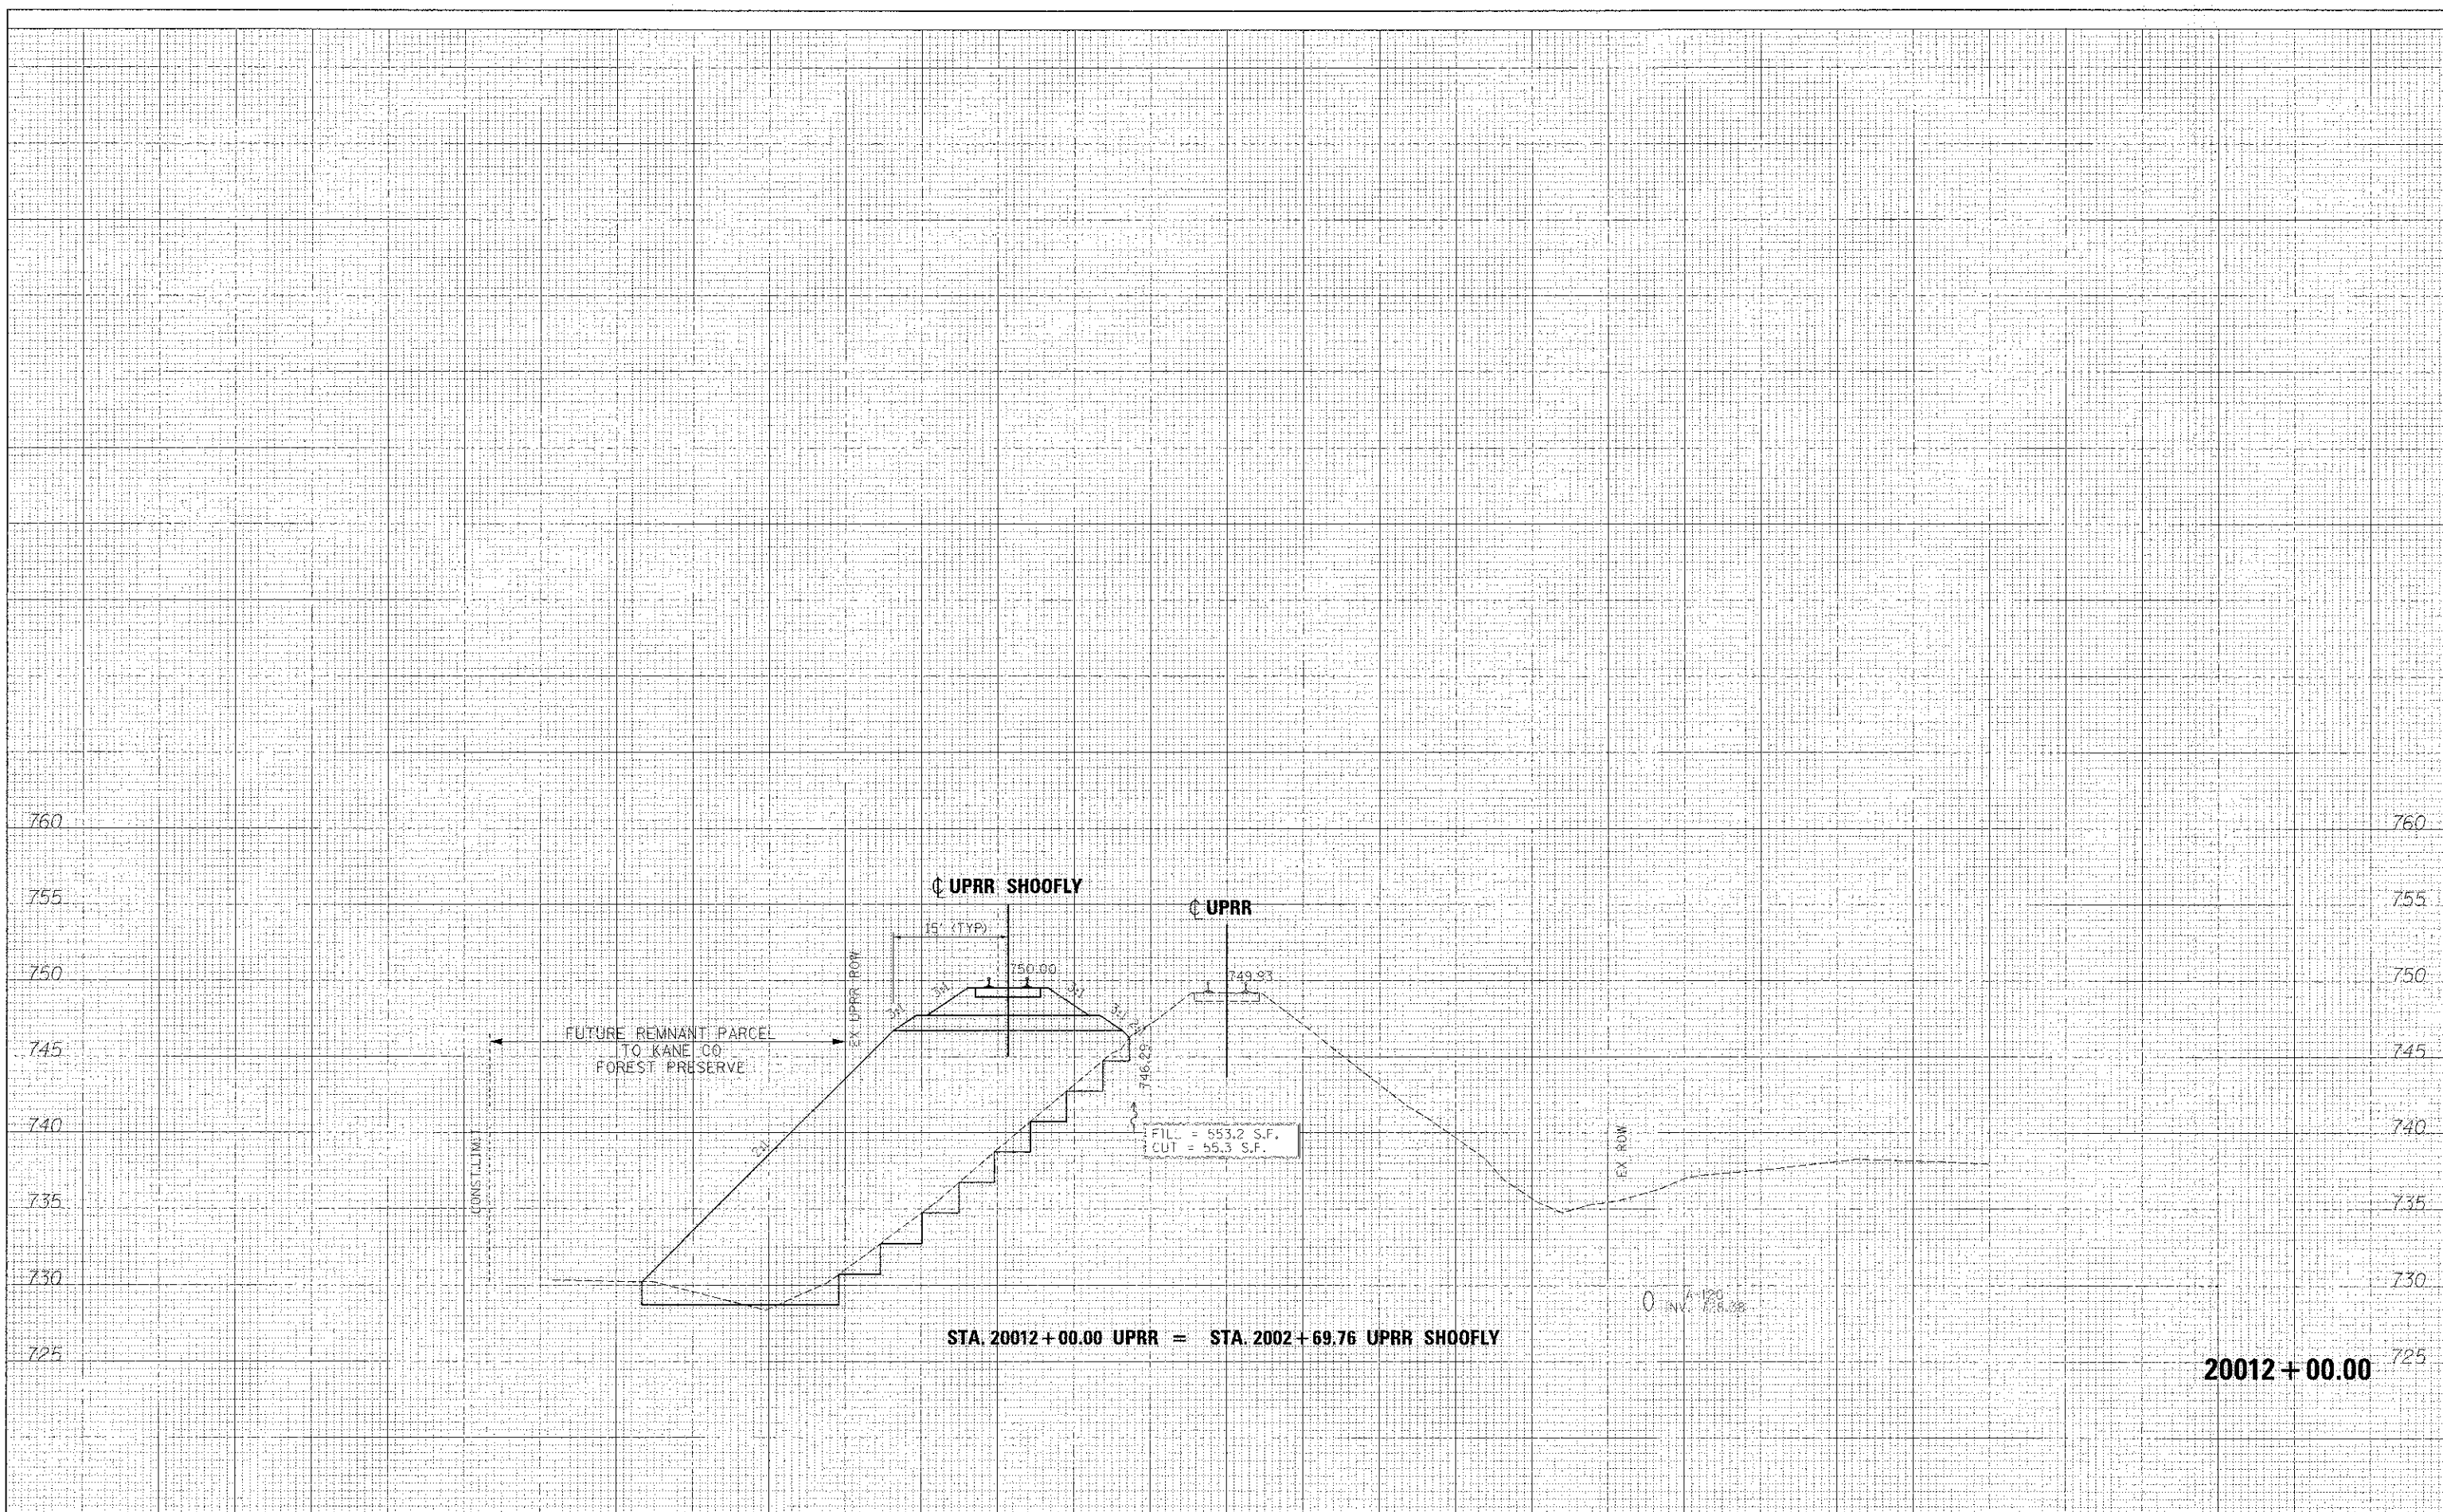

FILE NAME =	DESIGNED - AFS	REVISED -	 STATE OF ILLINOIS DIVISION OF TRANSPORTATION	CROSS SECTIONS UPRR SHOOF-FLY	F.A.P. RT# 361 SECTION 06-00214-18-RP COUNTY KANE TOTAL SHEET NO. 45 SHEETS 416 CONTRACT NO. 63598 ILLINOIS FED. AID PROJECT
USER NAME = tblanc	DRAWN - TMB	REVISED -			
DATE = 01/18/2013	CHECKED - JMM	REVISED -			
PLT DATE = 1/17/2013	DATE = 01/18/2013	REVISED -			

SCALE: H 1"=10', V 1"=5' SHEET NO. 14 OF 20 SHEETS STA. 20012+00.00 TO STA. 20012+100.00