


DATE	
BY	
FINAL SURVEY	
SURVEYED	
PLANNED	
NOTED	
AREAS	
AREAS CHECKED	
NO.	

DATE	
BY	
ORIGINAL SURVEY	
SURVEYED	
PLANNED	
NOTED	
AREAS	
AREAS CHECKED	
NO.	

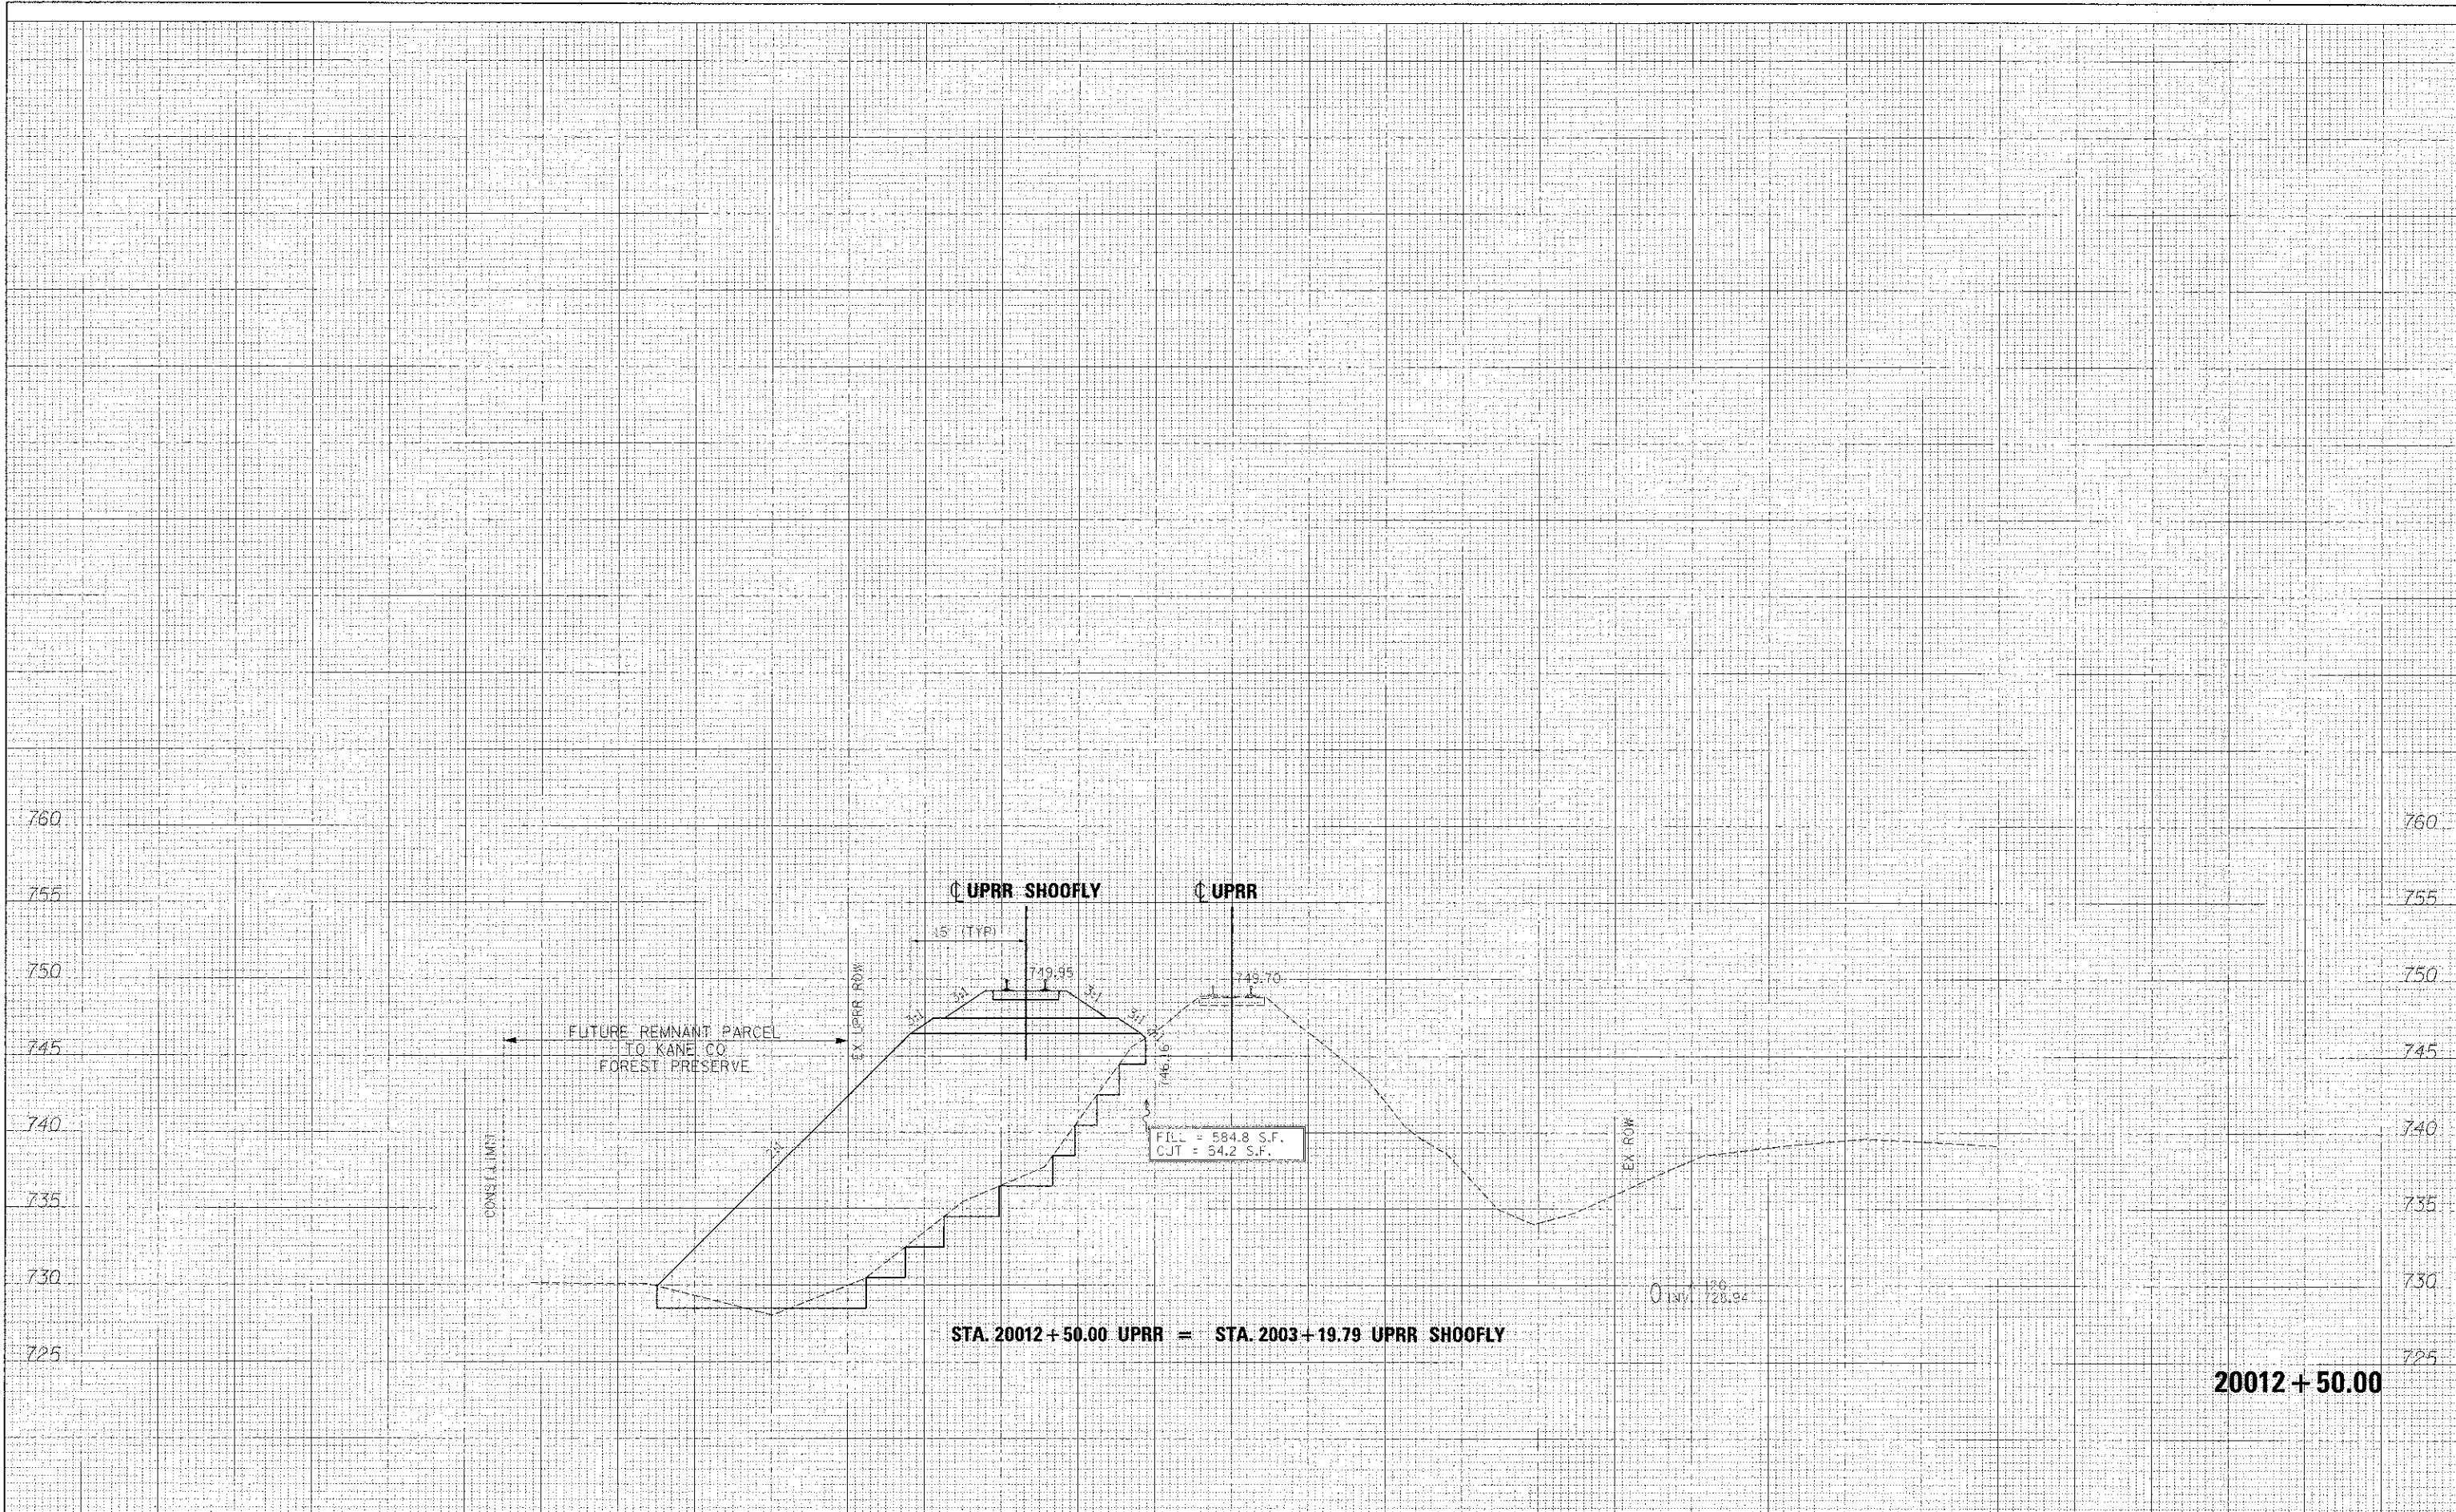

STA. 20012 + 50.00 UPRR = STA. 2003 + 19.79 UPRR SHOOFLY

20012 + 50.00

FILE NAME: ...	DESIGNED: AFS	REVISED: -	<p>benesch engineers • scientists • planners</p>	<p>STATE OF ILLINOIS DIVISION OF TRANSPORTATION</p>		<p>CROSS SECTIONS UPRR SHOOF-FLY</p>		F.A.P. RTE. 361	SECTION 06-00214-18-RP	COUNTY KANE	TOTAL SHEETS 451	SHEET NO. 417
USER NAME: tbiark	DRAWN: TMB	REVISED: -						CONTRACT NO. 63598				
PLT DATE: 1/17/2013	CHECKED: JMM	REVISED: -						SCALE: H 1"=10', V 1"=5'				
	DATE: 01/18/2013	REVISED: -						SHEET NO. 15 OF 20 SHEETS				