


|          |  |
|----------|--|
| DATE     |  |
| BY       |  |
| DESIGNED |  |
| DRAWN    |  |
| CHECKED  |  |
| DATE     |  |

|          |  |
|----------|--|
| DATE     |  |
| BY       |  |
| DESIGNED |  |
| DRAWN    |  |
| CHECKED  |  |
| DATE     |  |

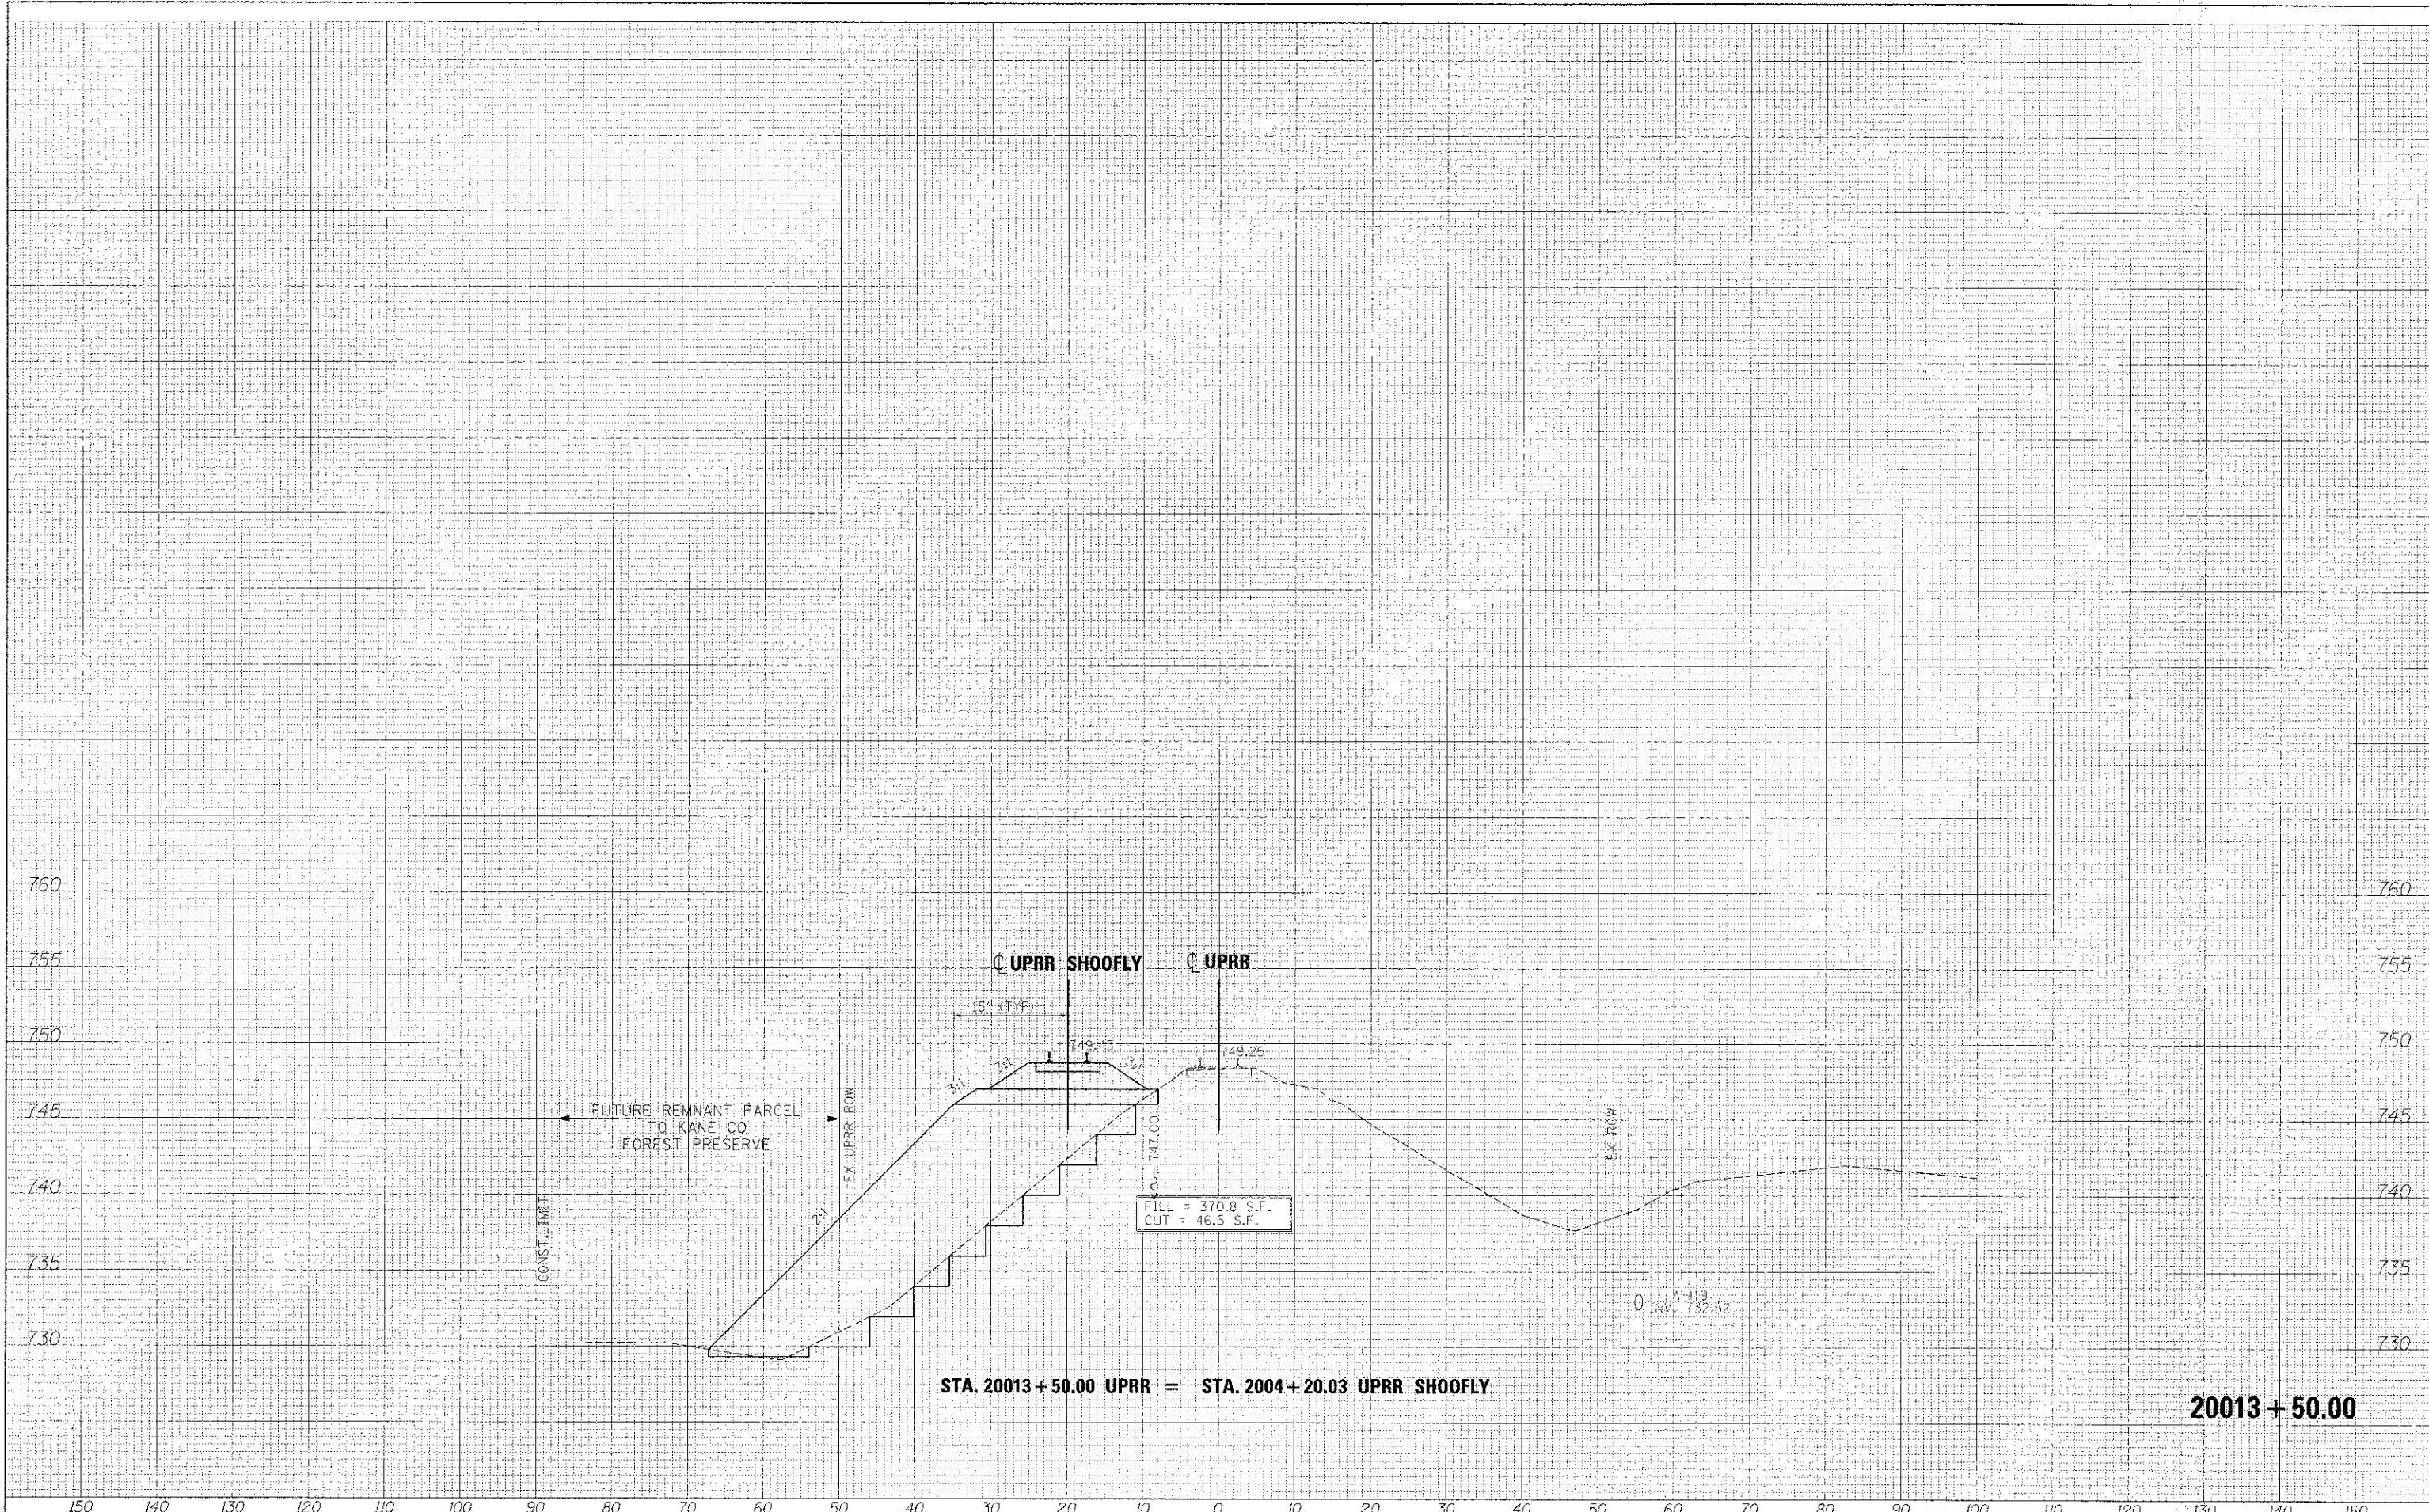

|           |                   |           |
|-----------|-------------------|-----------|
| FILE NAME | DESIGNED - AFS    | REVISED - |
| USER NAME | DRAWN - TMB       | REVISED   |
| PLGT DATE | CHECKED - JMM     | REVISED - |
|           | DATE - 01/18/2013 | REVISED - |

|                   |           |
|-------------------|-----------|
| DESIGNED - AFS    | REVISED - |
| DRAWN - TMB       | REVISED   |
| CHECKED - JMM     | REVISED - |
| DATE - 01/18/2013 | REVISED - |



STATE OF ILLINOIS  
DIVISION OF TRANSPORTATION

CROSS SECTIONS  
UPRR SHOOF-FLY

SCALE: H 1"=10'; V 1"=5' SHEET NO. 17 OF 20 SHEETS STA. 20013+50.00 TO STA. 20013+50.00

|             |                |        |                    |           |
|-------------|----------------|--------|--------------------|-----------|
| F.A.P. RTE. | SECTION        | COUNTY | TOTAL SHEETS       | SHEET NO. |
| 361         | C6-00214-18-RP | KANE   | 45                 | 419       |
|             |                |        | CONTRACT NO. 63598 |           |

20013+50.00

ILLINOIS FED. AID PROJECT