


DATE	BY
DATE	BY
DATE	BY
DATE	BY

DATE	BY
DATE	BY
DATE	BY
DATE	BY

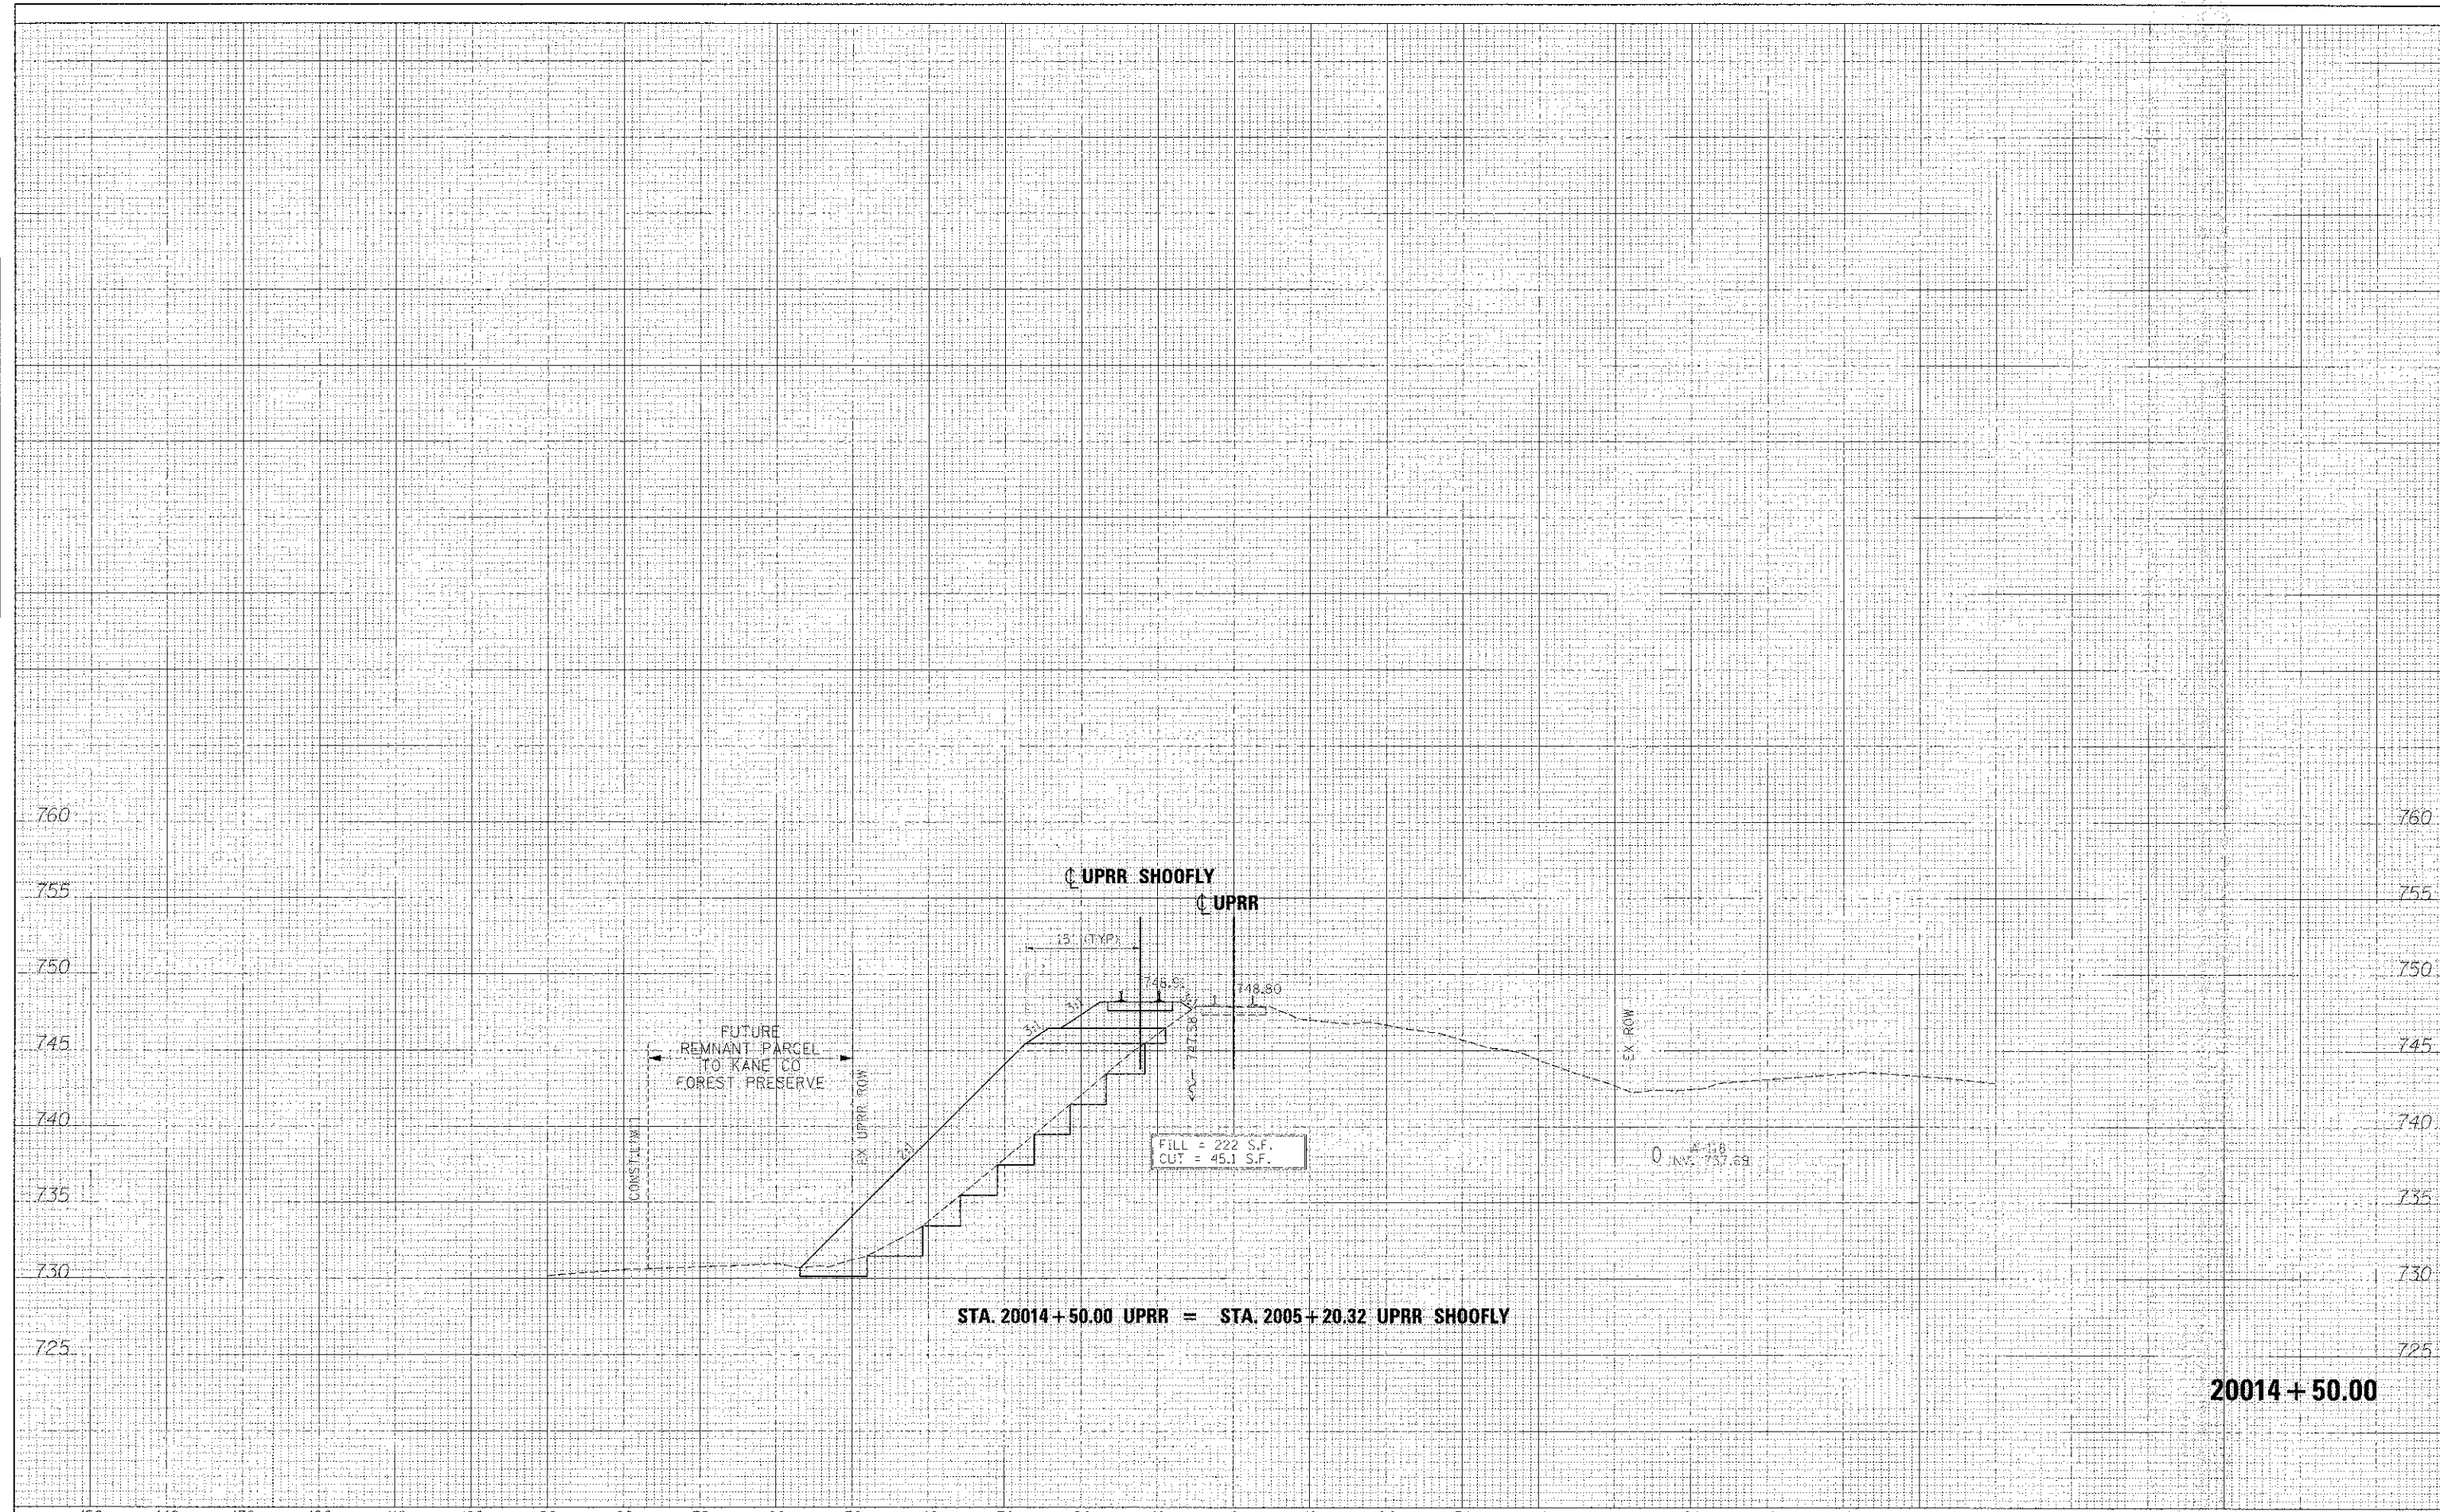

STA. 20014+50.00 UPRR = STA. 2005+20.32 UPRR SHOOFLY

20014+50.00

PROJECT NAME =	DESIGNED - AFS	REVISED -
...\\1167598-3a\UPRR-STC-ksoc.dgn	DRAWN - TMB	REVISED -
USER NAME = dtbank	CHECKED - JMM	REVISED -
PLOT DATE = 1/11/2015	DATE = 01/18/2013	REVISED -



STATE OF ILLINOIS
DIVISION OF TRANSPORTATION

CROSS SECTIONS
UPRR SHOO-FLY

SCALE: H 1"=10', V 1"=5' SHEET NO. 19 OF 20 SHEETS STA. 20014+50.00 TO STA. 20014+50.00

F.A.P. R.T.F.	SECTION	COUNTY	TOTAL SHEETS
361	06-C0214-19-RP	KANE	451
			421
			CONTRACT NO. 63598
ILLINOIS FED. AID PROJECT			