


DATE	
BY	
DESIGNED	
DRAWN	
CHECKED	
DATE	
FILE NAME	
USER NAME	
PLOT DATE	

DATE	
BY	
DESIGNED	
DRAWN	
CHECKED	
DATE	
FILE NAME	
USER NAME	
PLOT DATE	



FILE NAME =	DESIGNED - AFS	REVISED
...D163596-3A\UPRR-FINPL-ksec.dgn	DRAWN - TMS	REVISED -
USER NAME = stl-wk	CHECKED - JMM	REVISED -
PLOT DATE = 1/17/2013	DATE = 01/18/2013	REVISED -

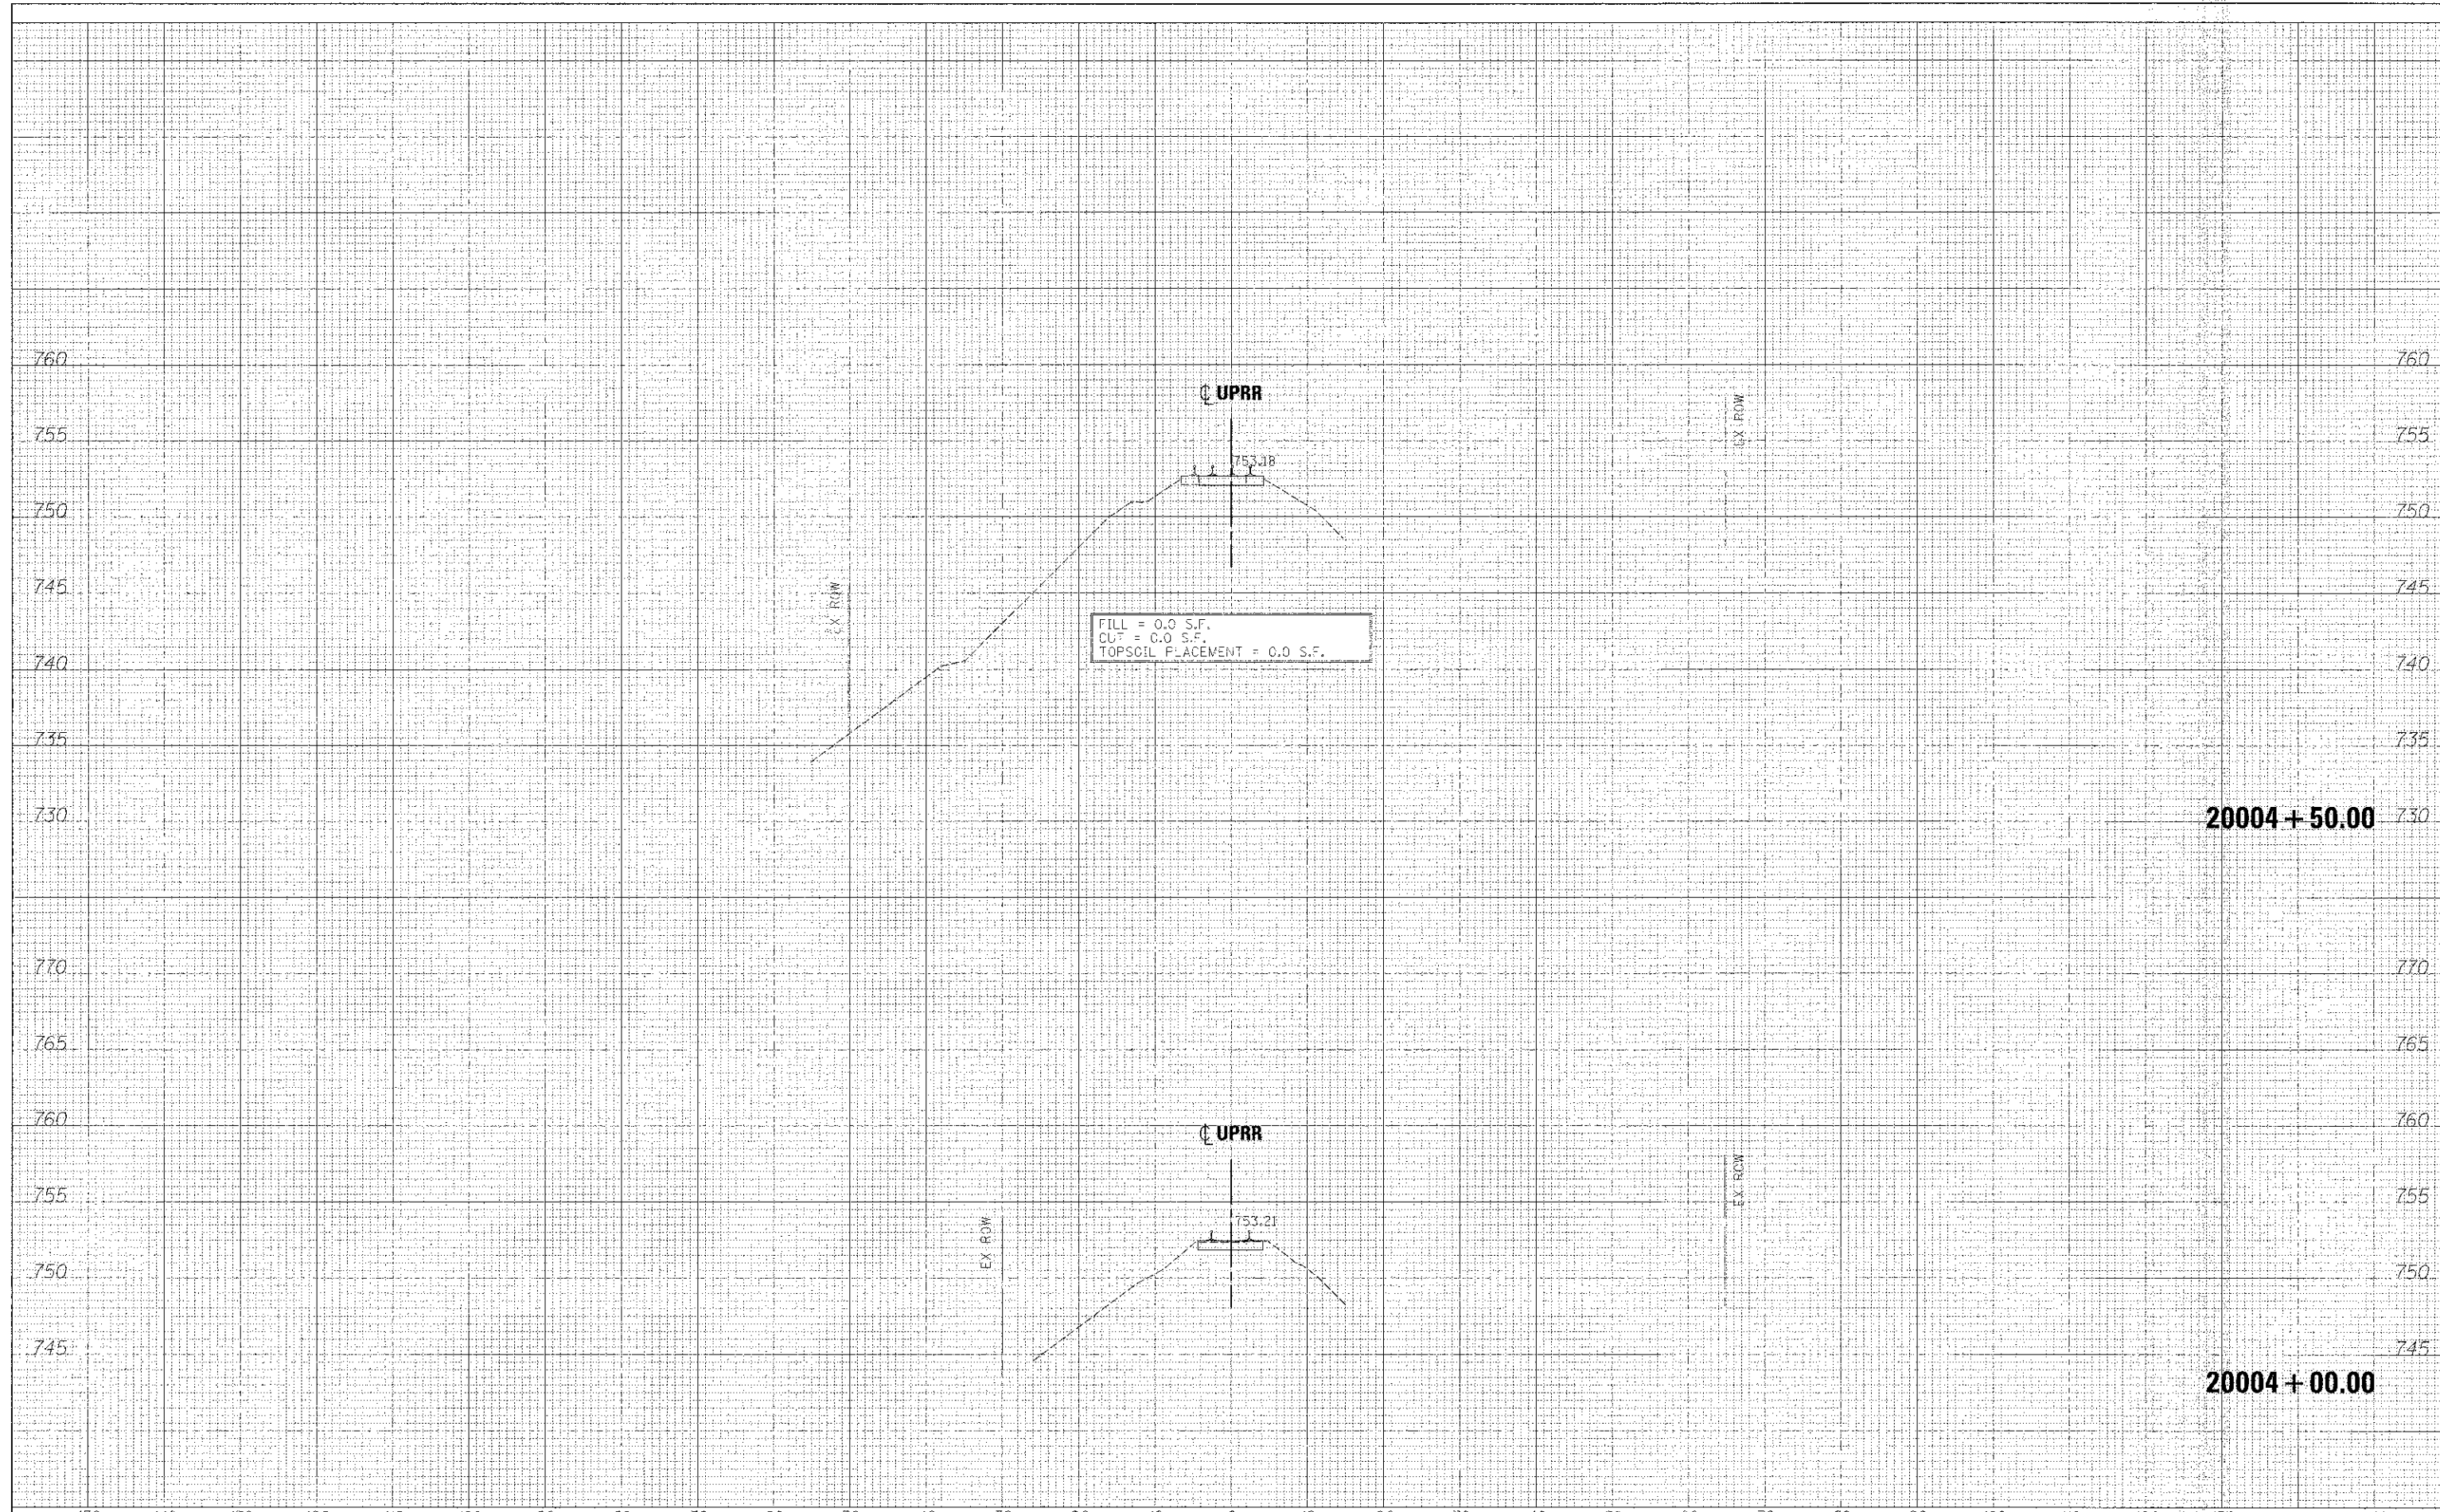

STATE OF ILLINOIS  
DIVISION OF TRANSPORTATION

CROSS SECTIONS  
UPRR

SCALE: H 1"=10', V 1"=5' SHEET NO. 1 OF 22 SHEETS STA. 20002+50.00 TO STA. 20004+50.00

F.A.P. RTE.	SECTION	COUNTY	TOTAL SHEETS
361	06-00214-18-BP	KANE	451
			SHEET NO. 423
			CONTRACT NO. 63598
ILLINOIS FED. AID PROJECT			