


DATE	
BY	
DESIGNED	
DRAWN	
CHECKED	
DATE	
FILE NAME	
USER NAME	
PLOT DATE	

DATE	
BY	
DESIGNED	
DRAWN	
CHECKED	
DATE	
FILE NAME	
USER NAME	
PLOT DATE	

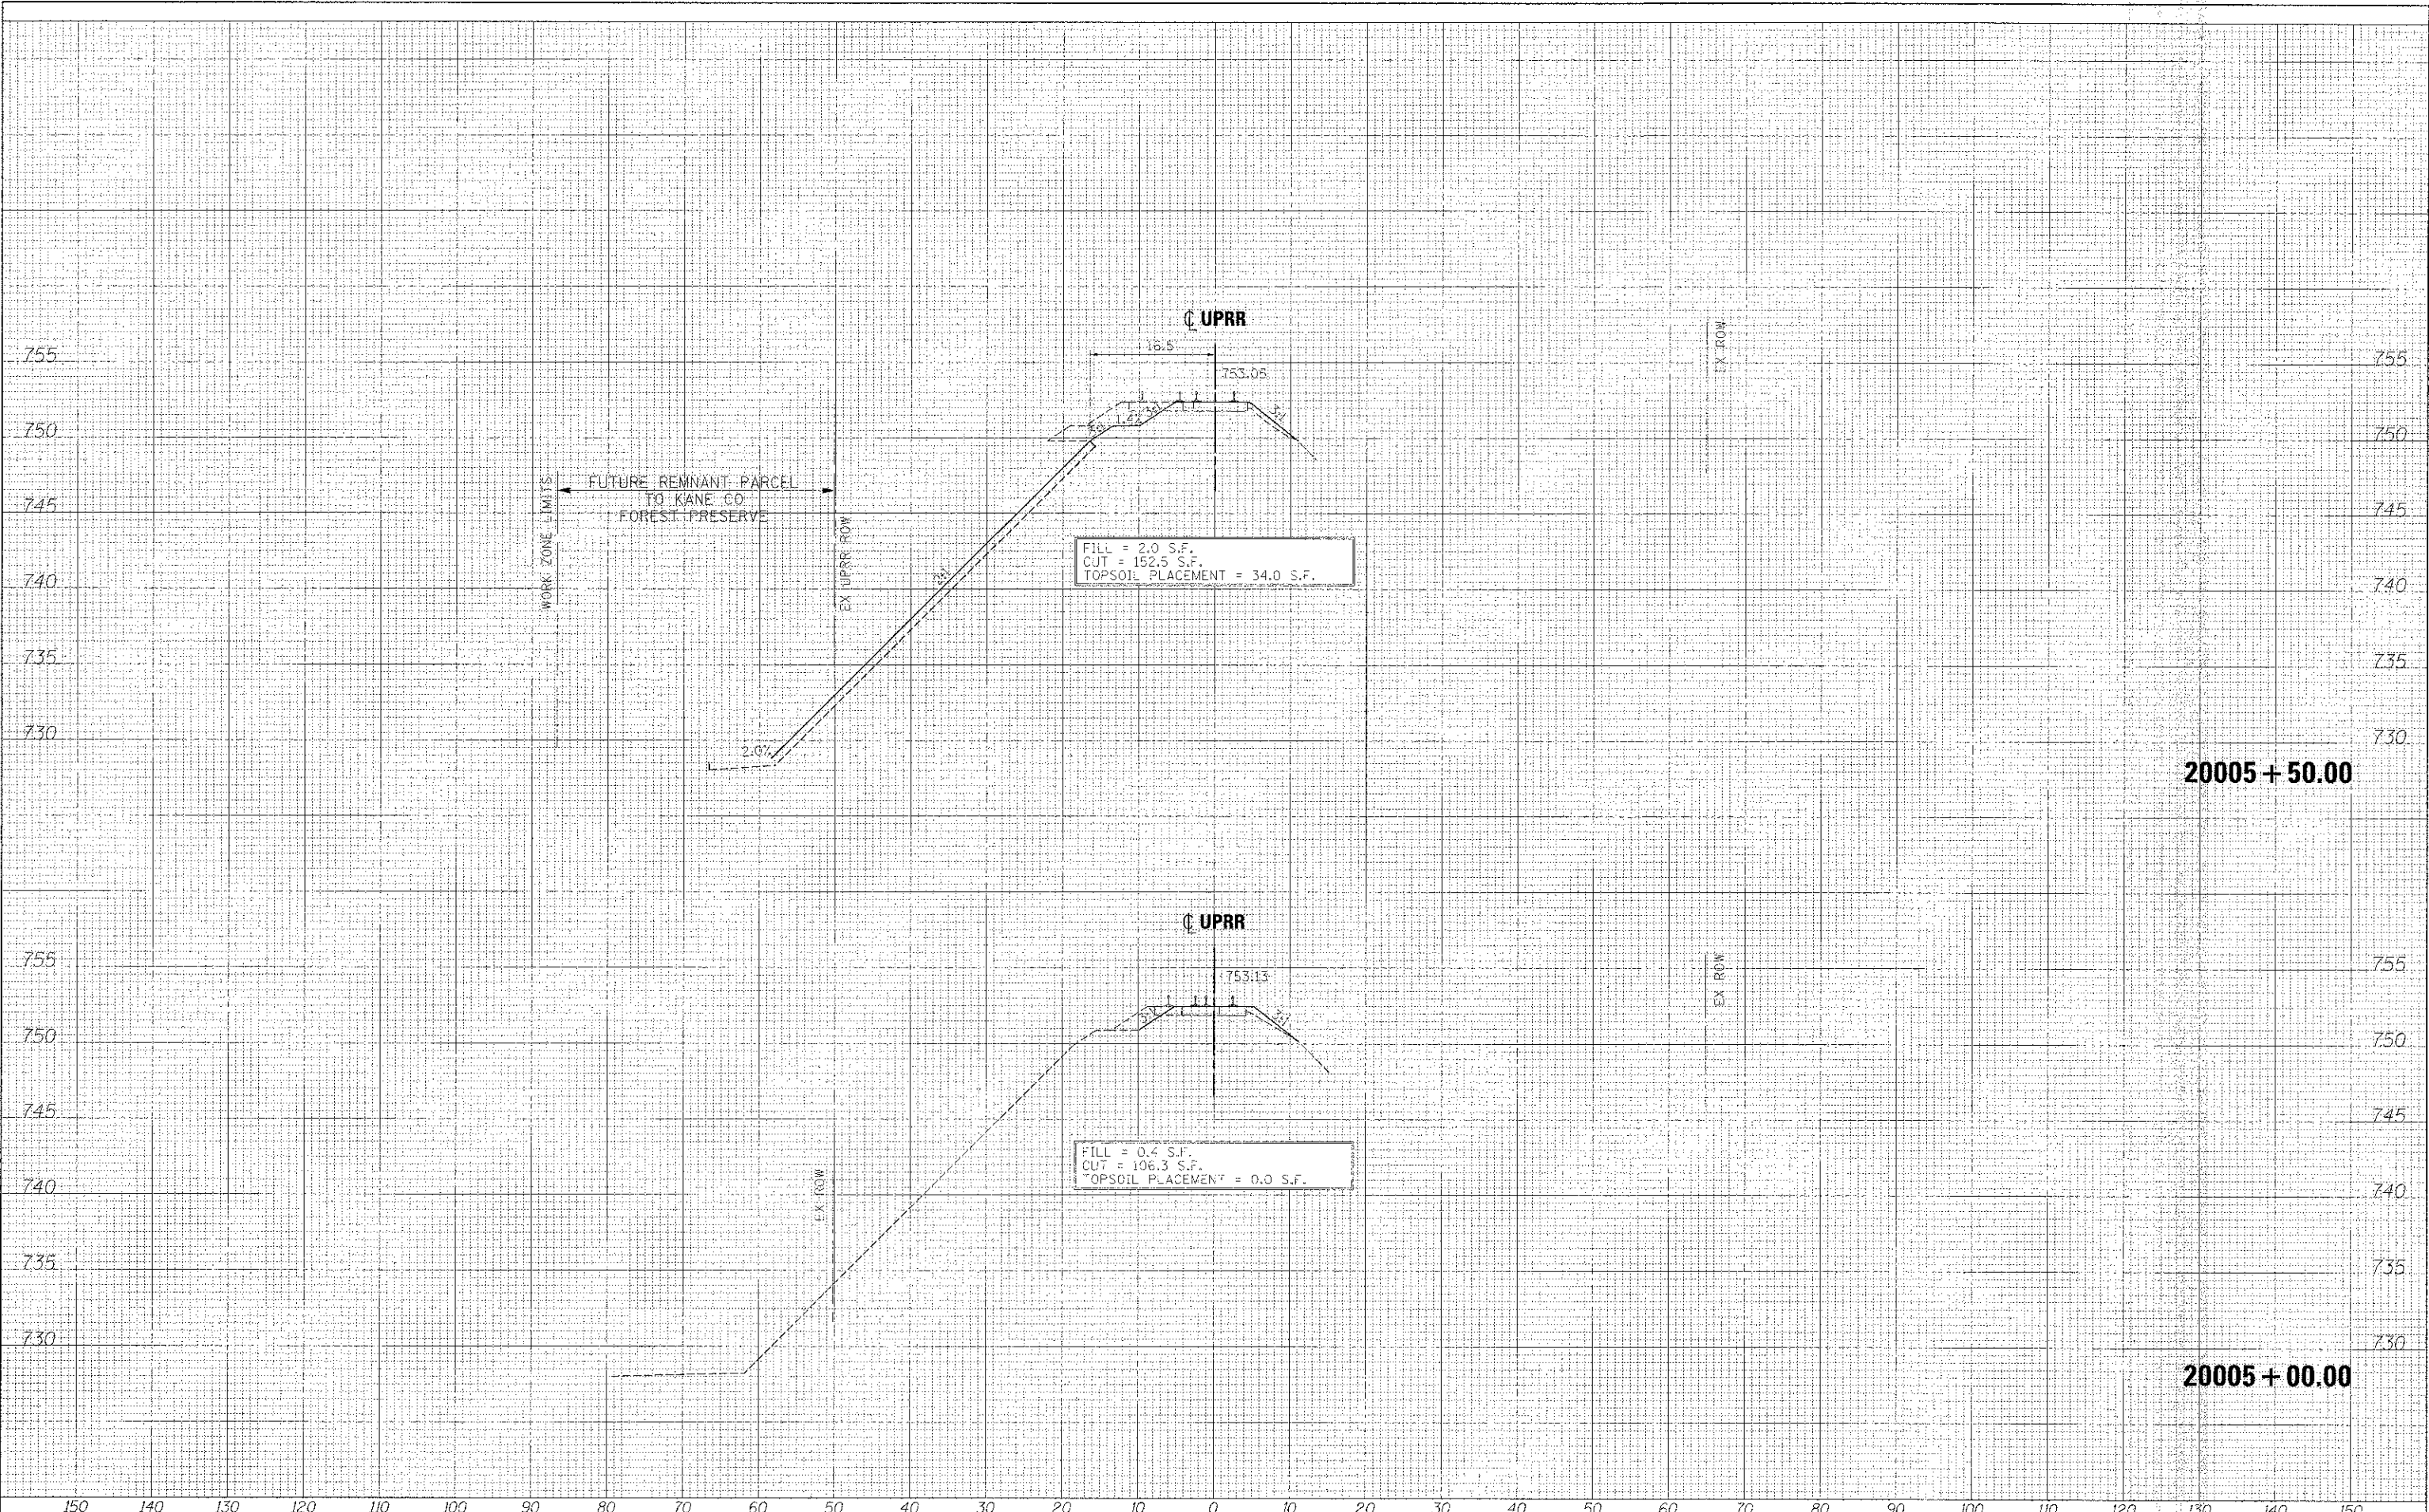

FILE NAME	DESIGNED - AFS	REVISED -
...DI63598-3AUPHR-FINAL.dwg	DRAWN - TMB	REVISED -
USER NAME = blank	CHECKED - JMM	REVISED -
PLOT DATE = 1/17/2013	DATE - 01/18/2013	REVISED -



STATE OF ILLINOIS  
DIVISION OF TRANSPORTATION

CROSS SECTIONS  
UPRR

F.A.P. RTE.	SECTION	COUNTY	TOTAL SHEETS	SHEET NO.
361	06-00214-3B-RP	KANE	451	424
CONTRACT NO. 63598				

SCALE: H 1"=10', V 1"=5' SHEET NO. 2 OF 22 SHEETS STA. 20005+00.00 TO STA. 20005+50.00

ILLINOIS FED. AID PROJECT