


BY	DATE
DESIGNED	AFS
DRAWN	TMG
CHECKED	JMM
DATE	01/18/2013

BY	DATE
DESIGNED	AFS
DRAWN	TMG
CHECKED	JMM
DATE	01/18/2013

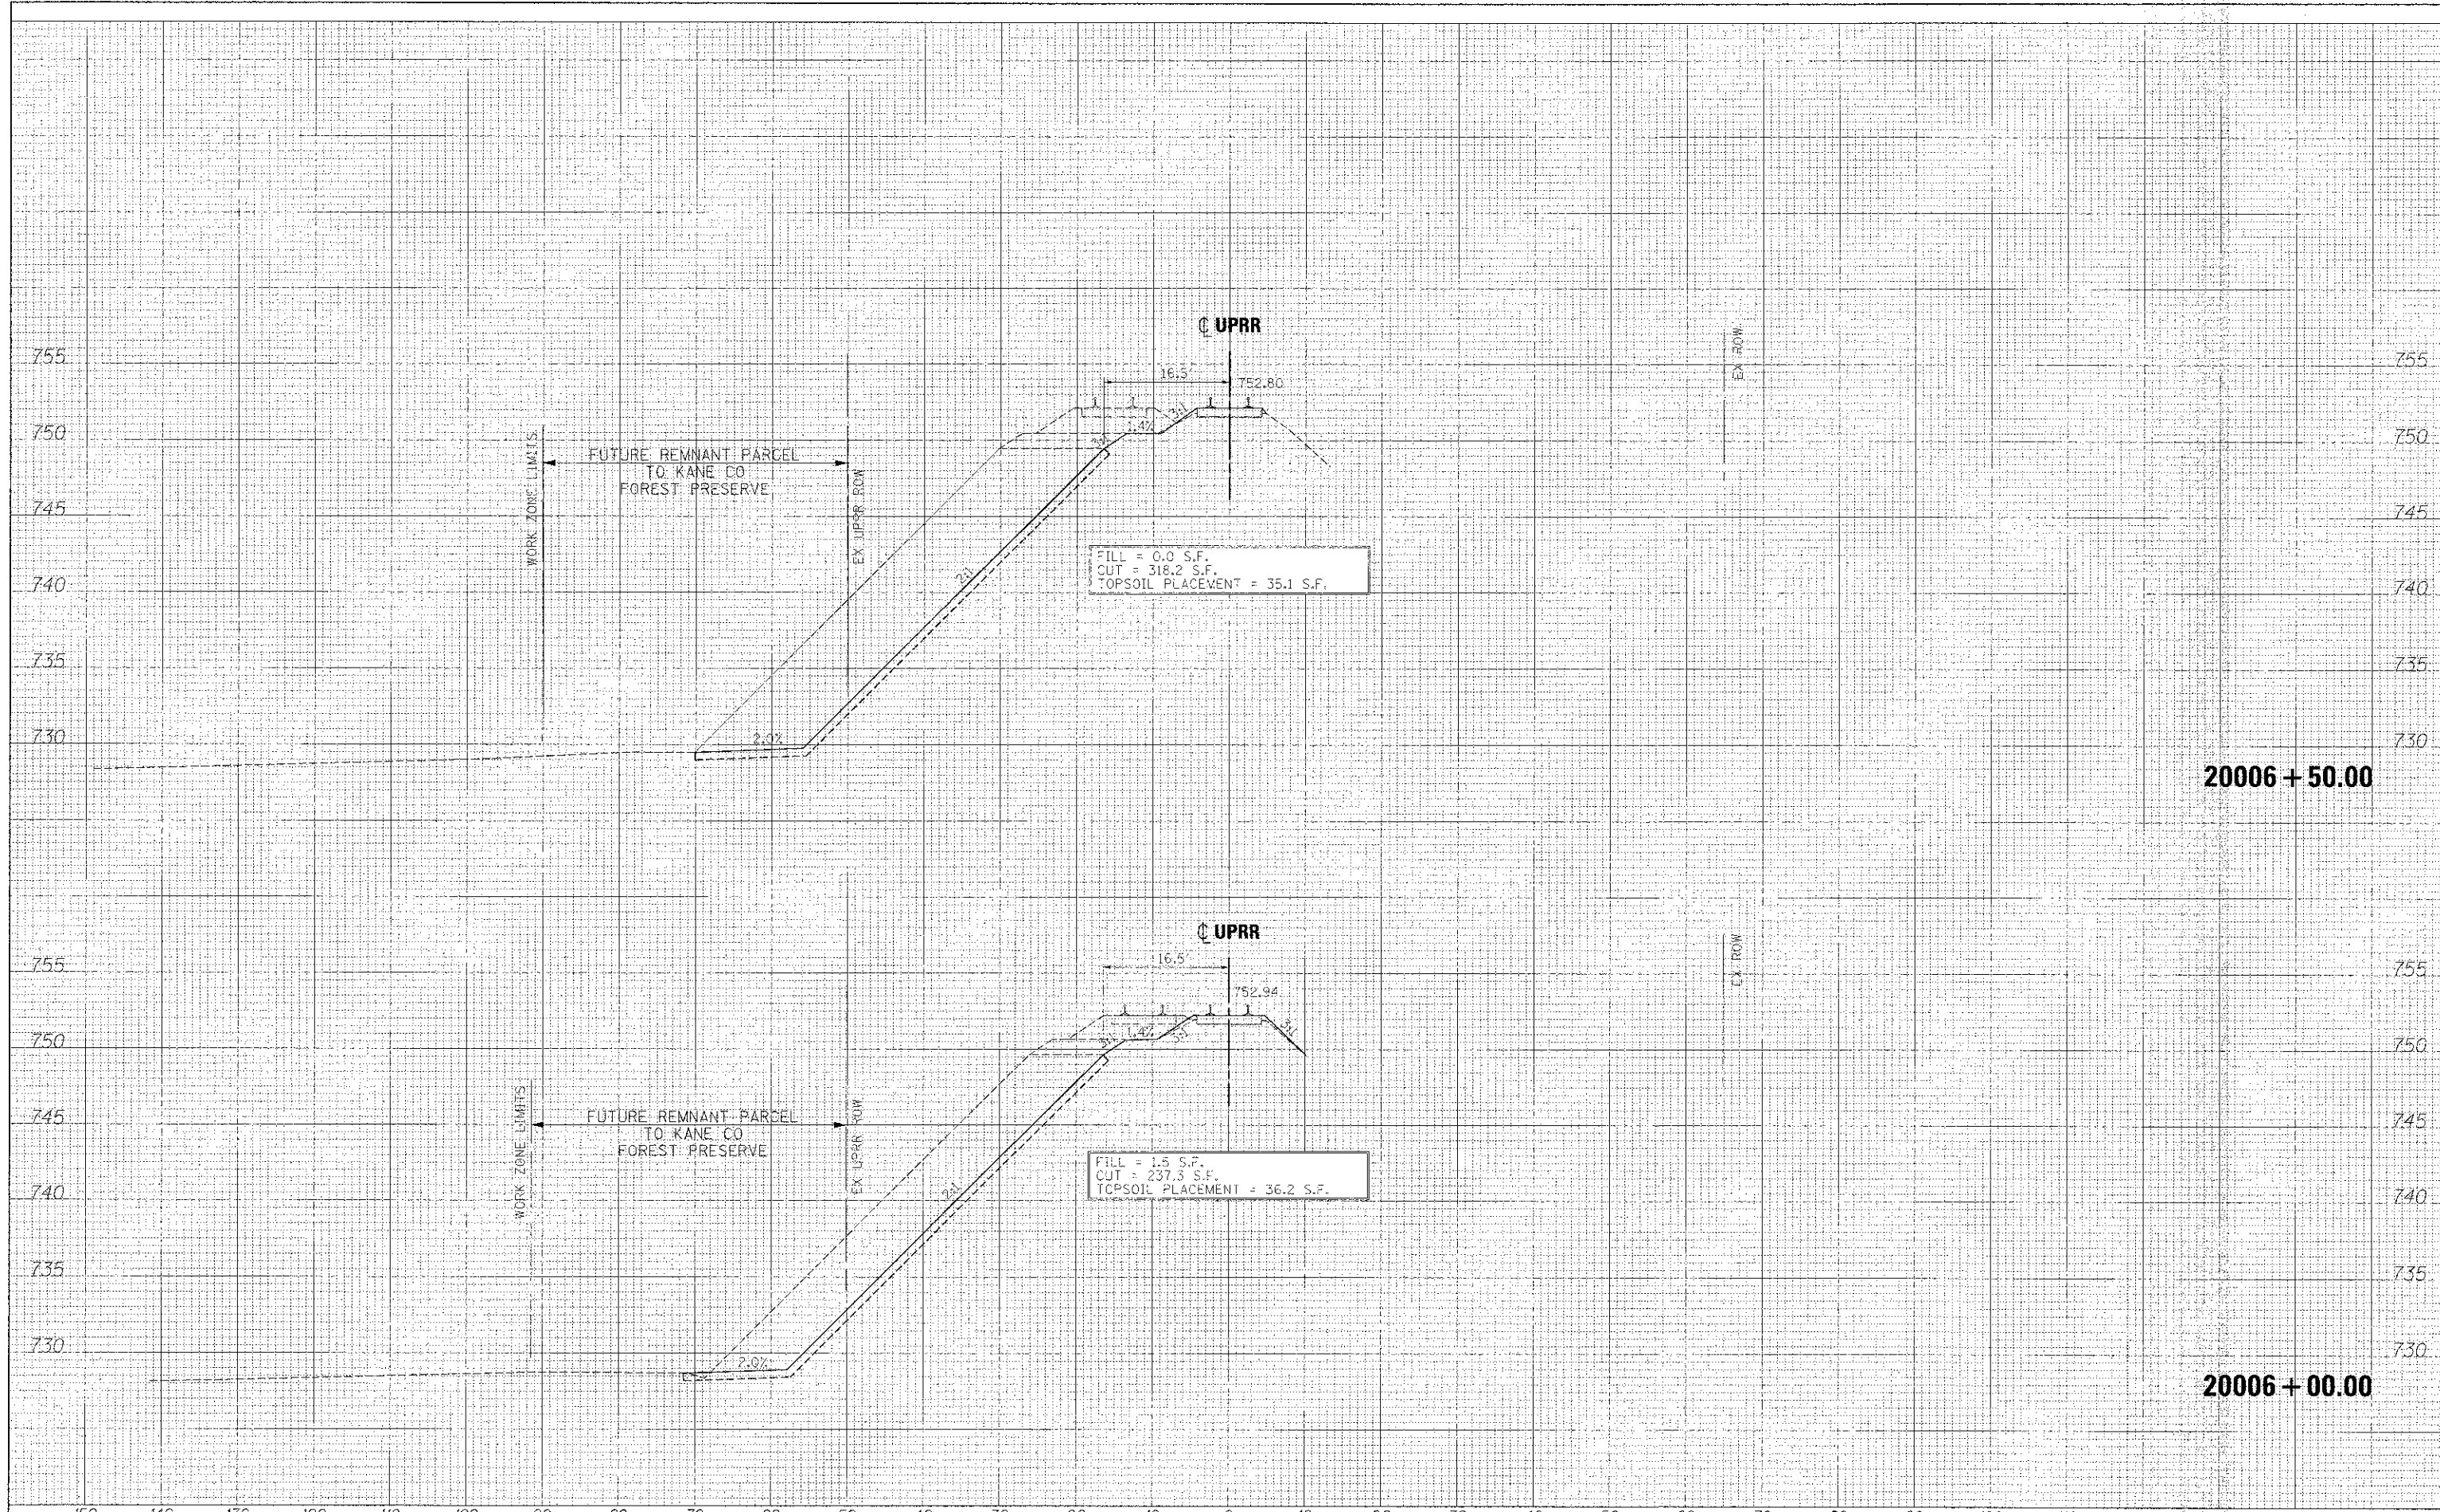

FILE NAME	DESIGNED	AFS	REVISED
...191635740-34UPRR-FINAL-vacc.dwg	DRAWN	TMG	REVISED
USER NAME	CHECKED	JMM	REVISED
PLT DATE	DATE	01/18/2013	REVISED



STATE OF ILLINOIS  
DIVISION OF TRANSPORTATION

CROSS SECTIONS  
UPRR

SCALE: H 1"=10', V 1"=5' SHEET NO. 3 OF 22 SHEETS STA. 20006+00.00 TO STA. 20006+50.00

F.A.P. RTE.	SECTION	COUNTY	TOTAL SHEETS	SHEET NO.
361	06-0C214-18-RP	KANE	451	425
				CONTRACT NO. 63598
ILLINOIS FED. AID PROJECT				