


FINAL	DATE
SURVEY	BY
NOTED	BY
BOOK	NO.
TEMPLATE	
AREA	
CHECKED	

ORIGINAL	DATE
SURVEY	BY
NOTED	BY
BOOK	NO.
TEMPLATE	
AREA	
CHECKED	

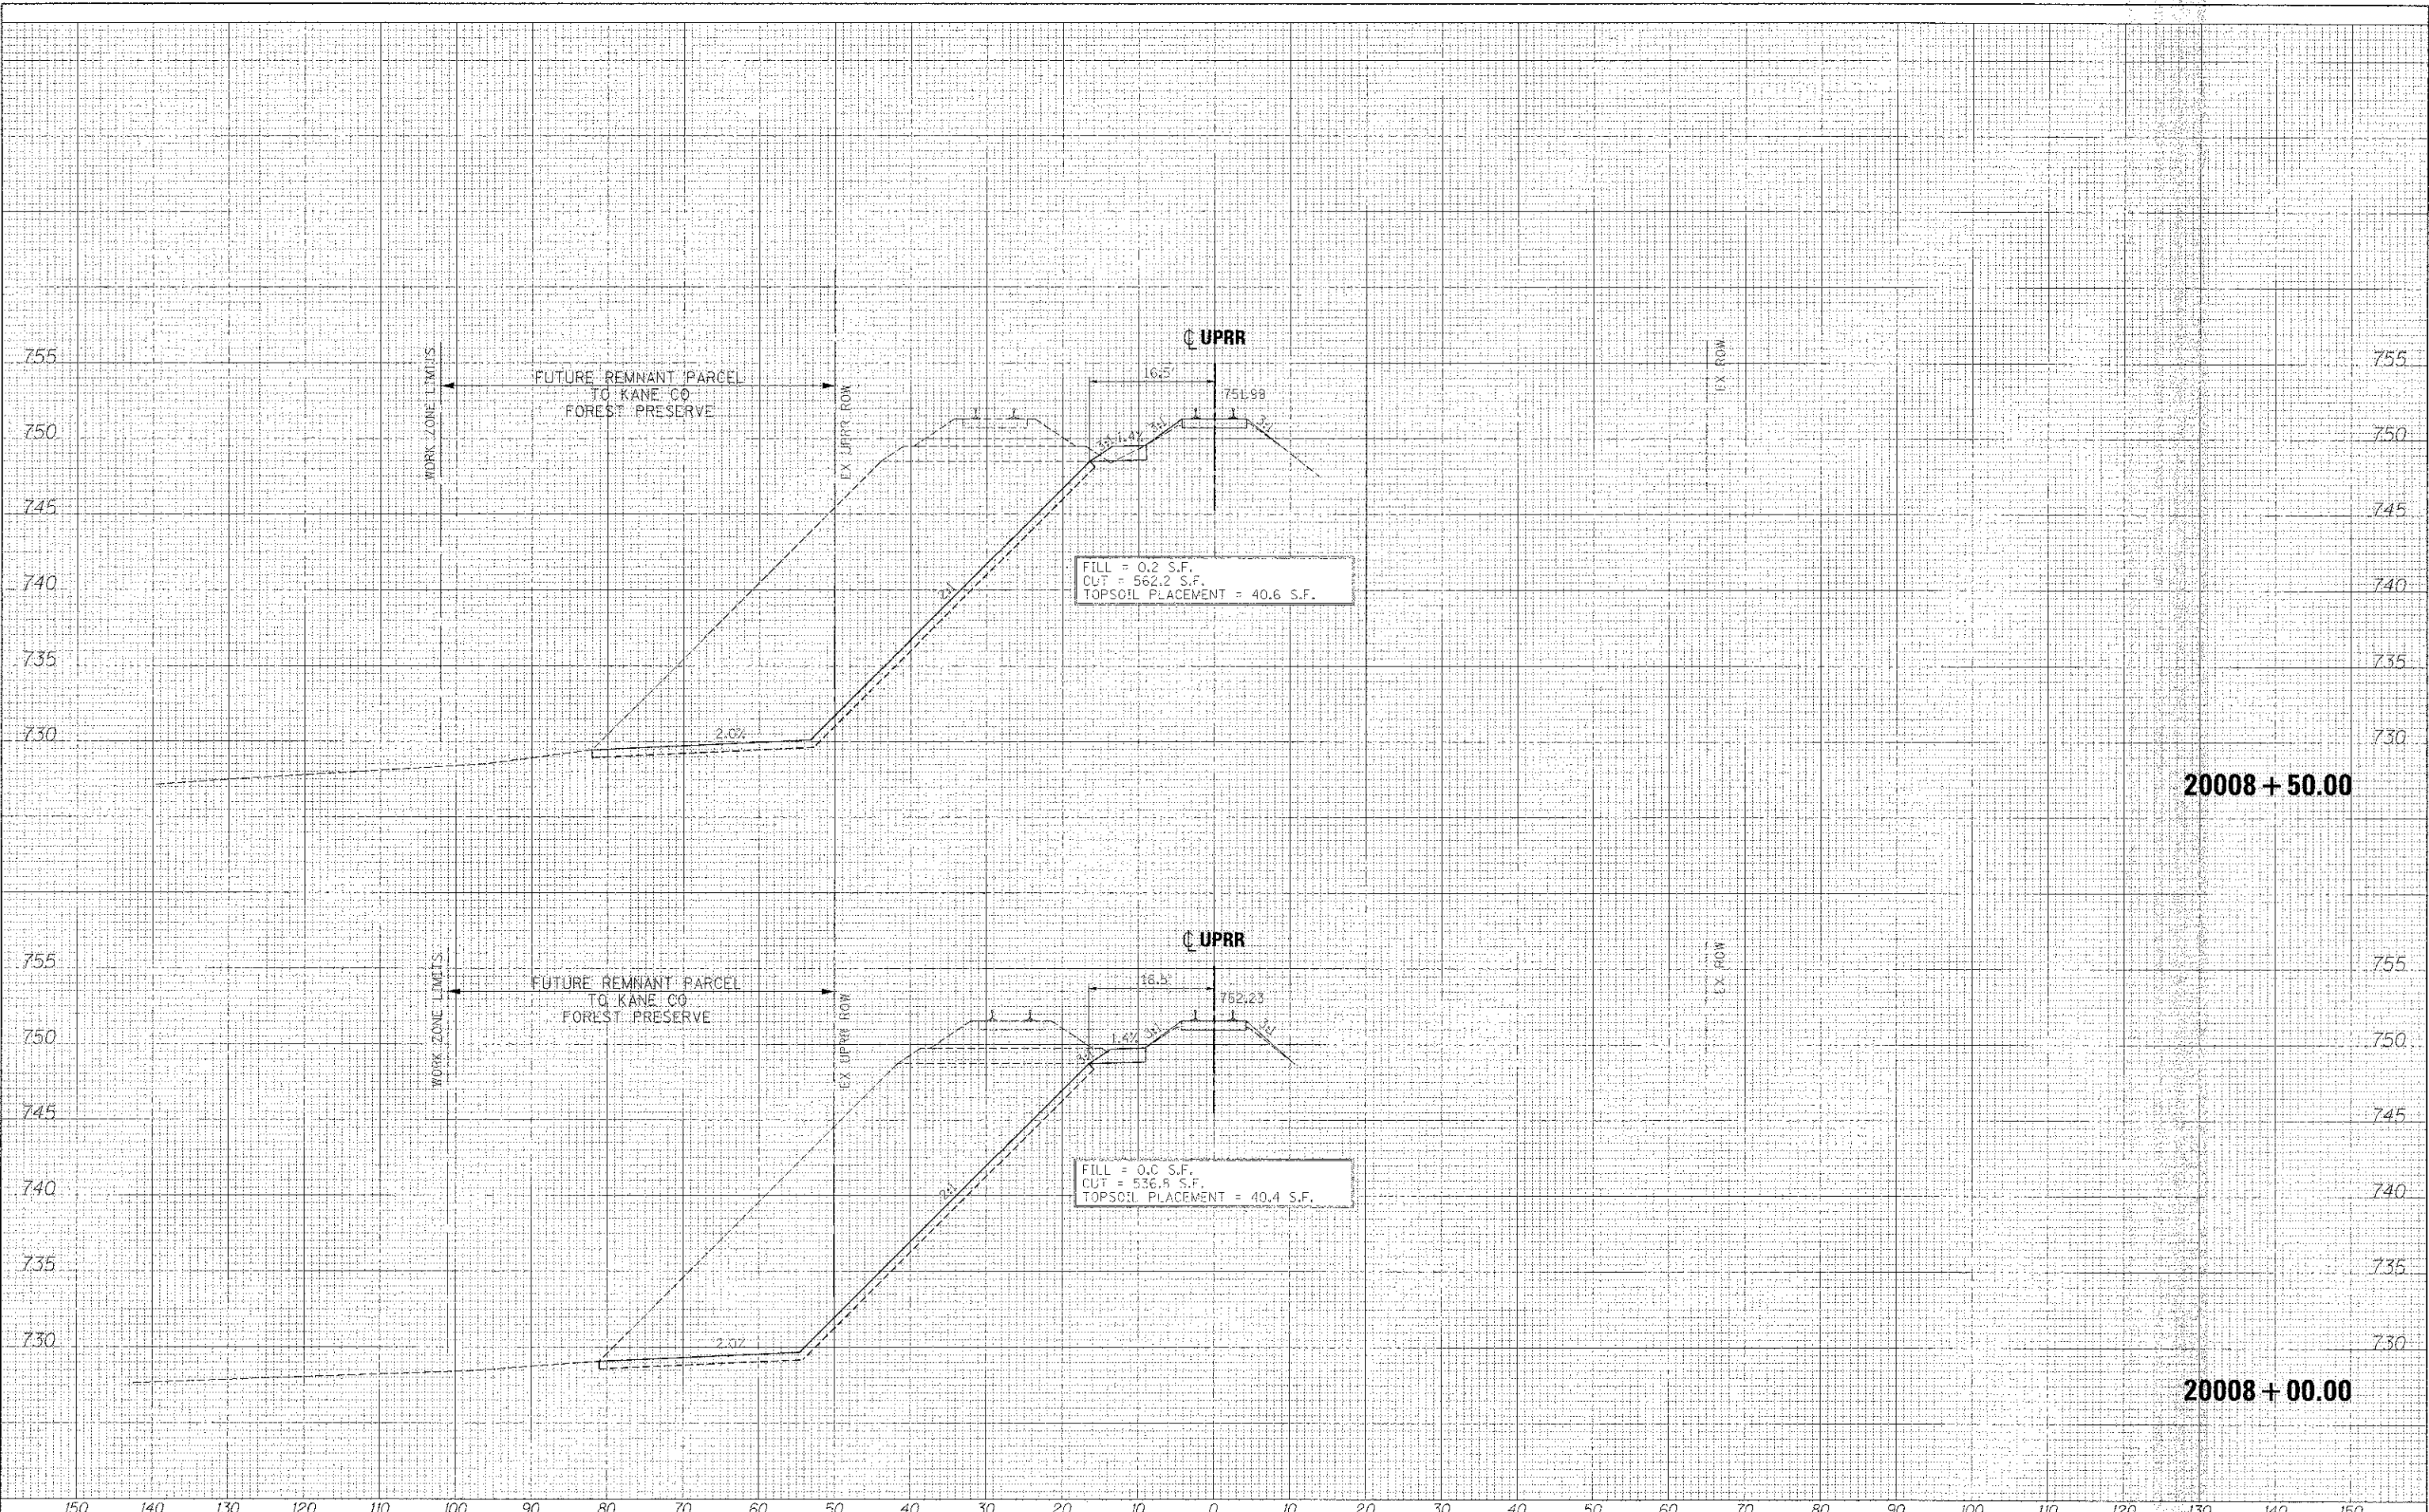

FILE NAME =	DESIGNED - AFS	REVISED -
... \063598-30UPRR-FINAL-xsec.dgn	DRAWN - TMB	REVISED -
USER NAME = blank	CHECKED - JMM	REVISED -
PLOT DATE = 1/17/2013	DATE = 01/18/2013	REVISED -



**STATE OF ILLINOIS
DIVISION OF TRANSPORTATION**

**CROSS SECTIONS
UPRR**

SCALE: H 1"=40', V 1"=5' SHEET NO. 5 OF 22 SHEETS STA. 20008+00.00 TO STA. 20008+50.00

F.A.P.:	SECTION:	COUNTY:	TOTAL SHEET
RTE. 361	06-00214-1B-RP	KANE	SHEETS: 427
			CONTRACT NO. 63598
ILLINOIS FED. AID PROJECT			