


**BRIDGE OMISSION**  
**STA 20009+31.26 TO STA 20011+34.38**

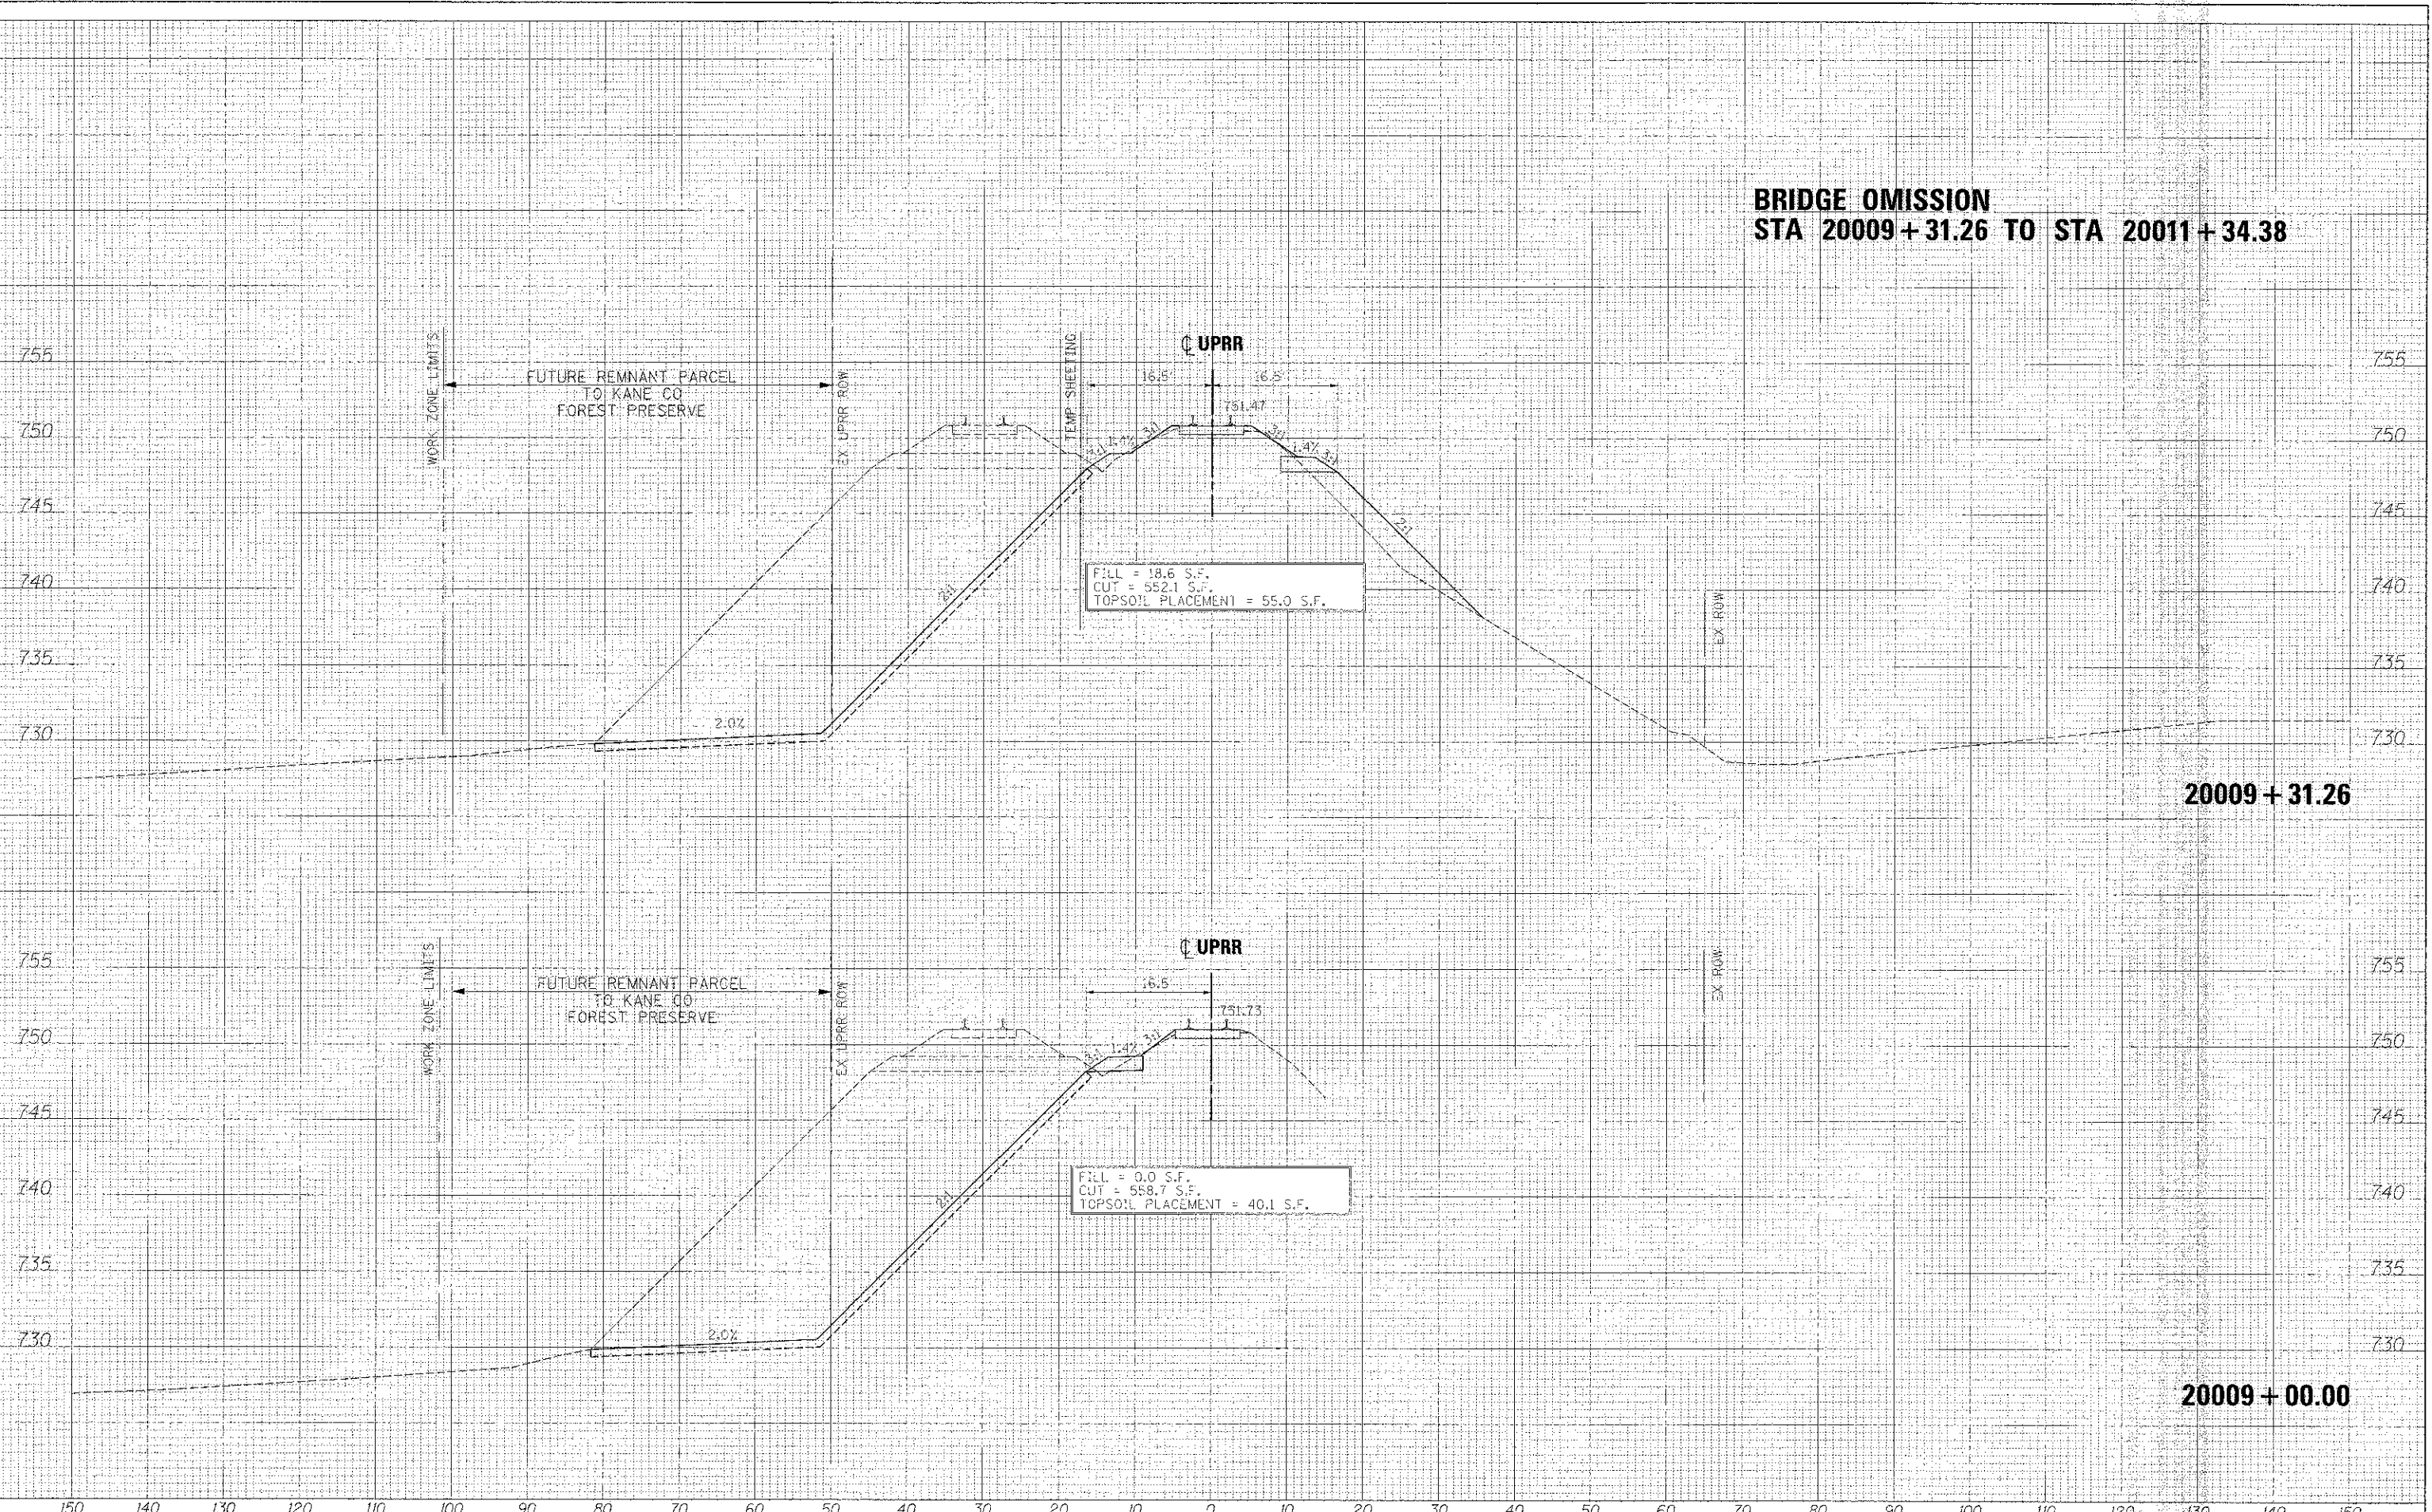

FILE	SURVEYED	DATE
NO.	PLOTTED	
	TEMP.	
	AREAS	
	CHECKED	

ORIGINAL	DATE
DESIGN	
PLANNING	
NOTE BOOK	
AREAS	
CHECKED	

FILE NAME - ...	DESIGNED - AFS	REVISED -
USER NAME - tblank	DRAWN - TMB	REVISED -
PLOT DATE - 1/17/2013	CHECKED - JMM	REVISED -
	DATE - 6/18/2013	REVISED -



**STATE OF ILLINOIS**  
**DIVISION OF TRANSPORTATION**

SCALE: 4" = 10' V 1" = 5'	SHEET NO. 6 OF 22 SHEETS	STA. 20009+00.00 TO STA. 20009+50.00
---------------------------	--------------------------	--------------------------------------

F.A.P. RTE. 361	SECTION 06-00214-15-RP	COUNTY KANE	TOTAL SHEETS NO. 451	SHEET NO. 425
			CONTRACT NO. 63598	

**20009 + 31.26**

**20009 + 00.00**