



**BRIDGE OMISSION
STA 2009+31.26 TO STA 2011+34.38**

DATE	
BY	
REVISION	
SUBMITTED	
PLOTTED	
TEMPLATE	
AREAS	
AREAS CHECKED	
FINAL SURVEY	
NOTE BOOK	

DATE	
BY	
REVISION	
SUBMITTED	
PLOTTED	
TEMPLATE	
AREAS	
AREAS CHECKED	
ORIGINAL SURVEY	
NOTE BOOK	

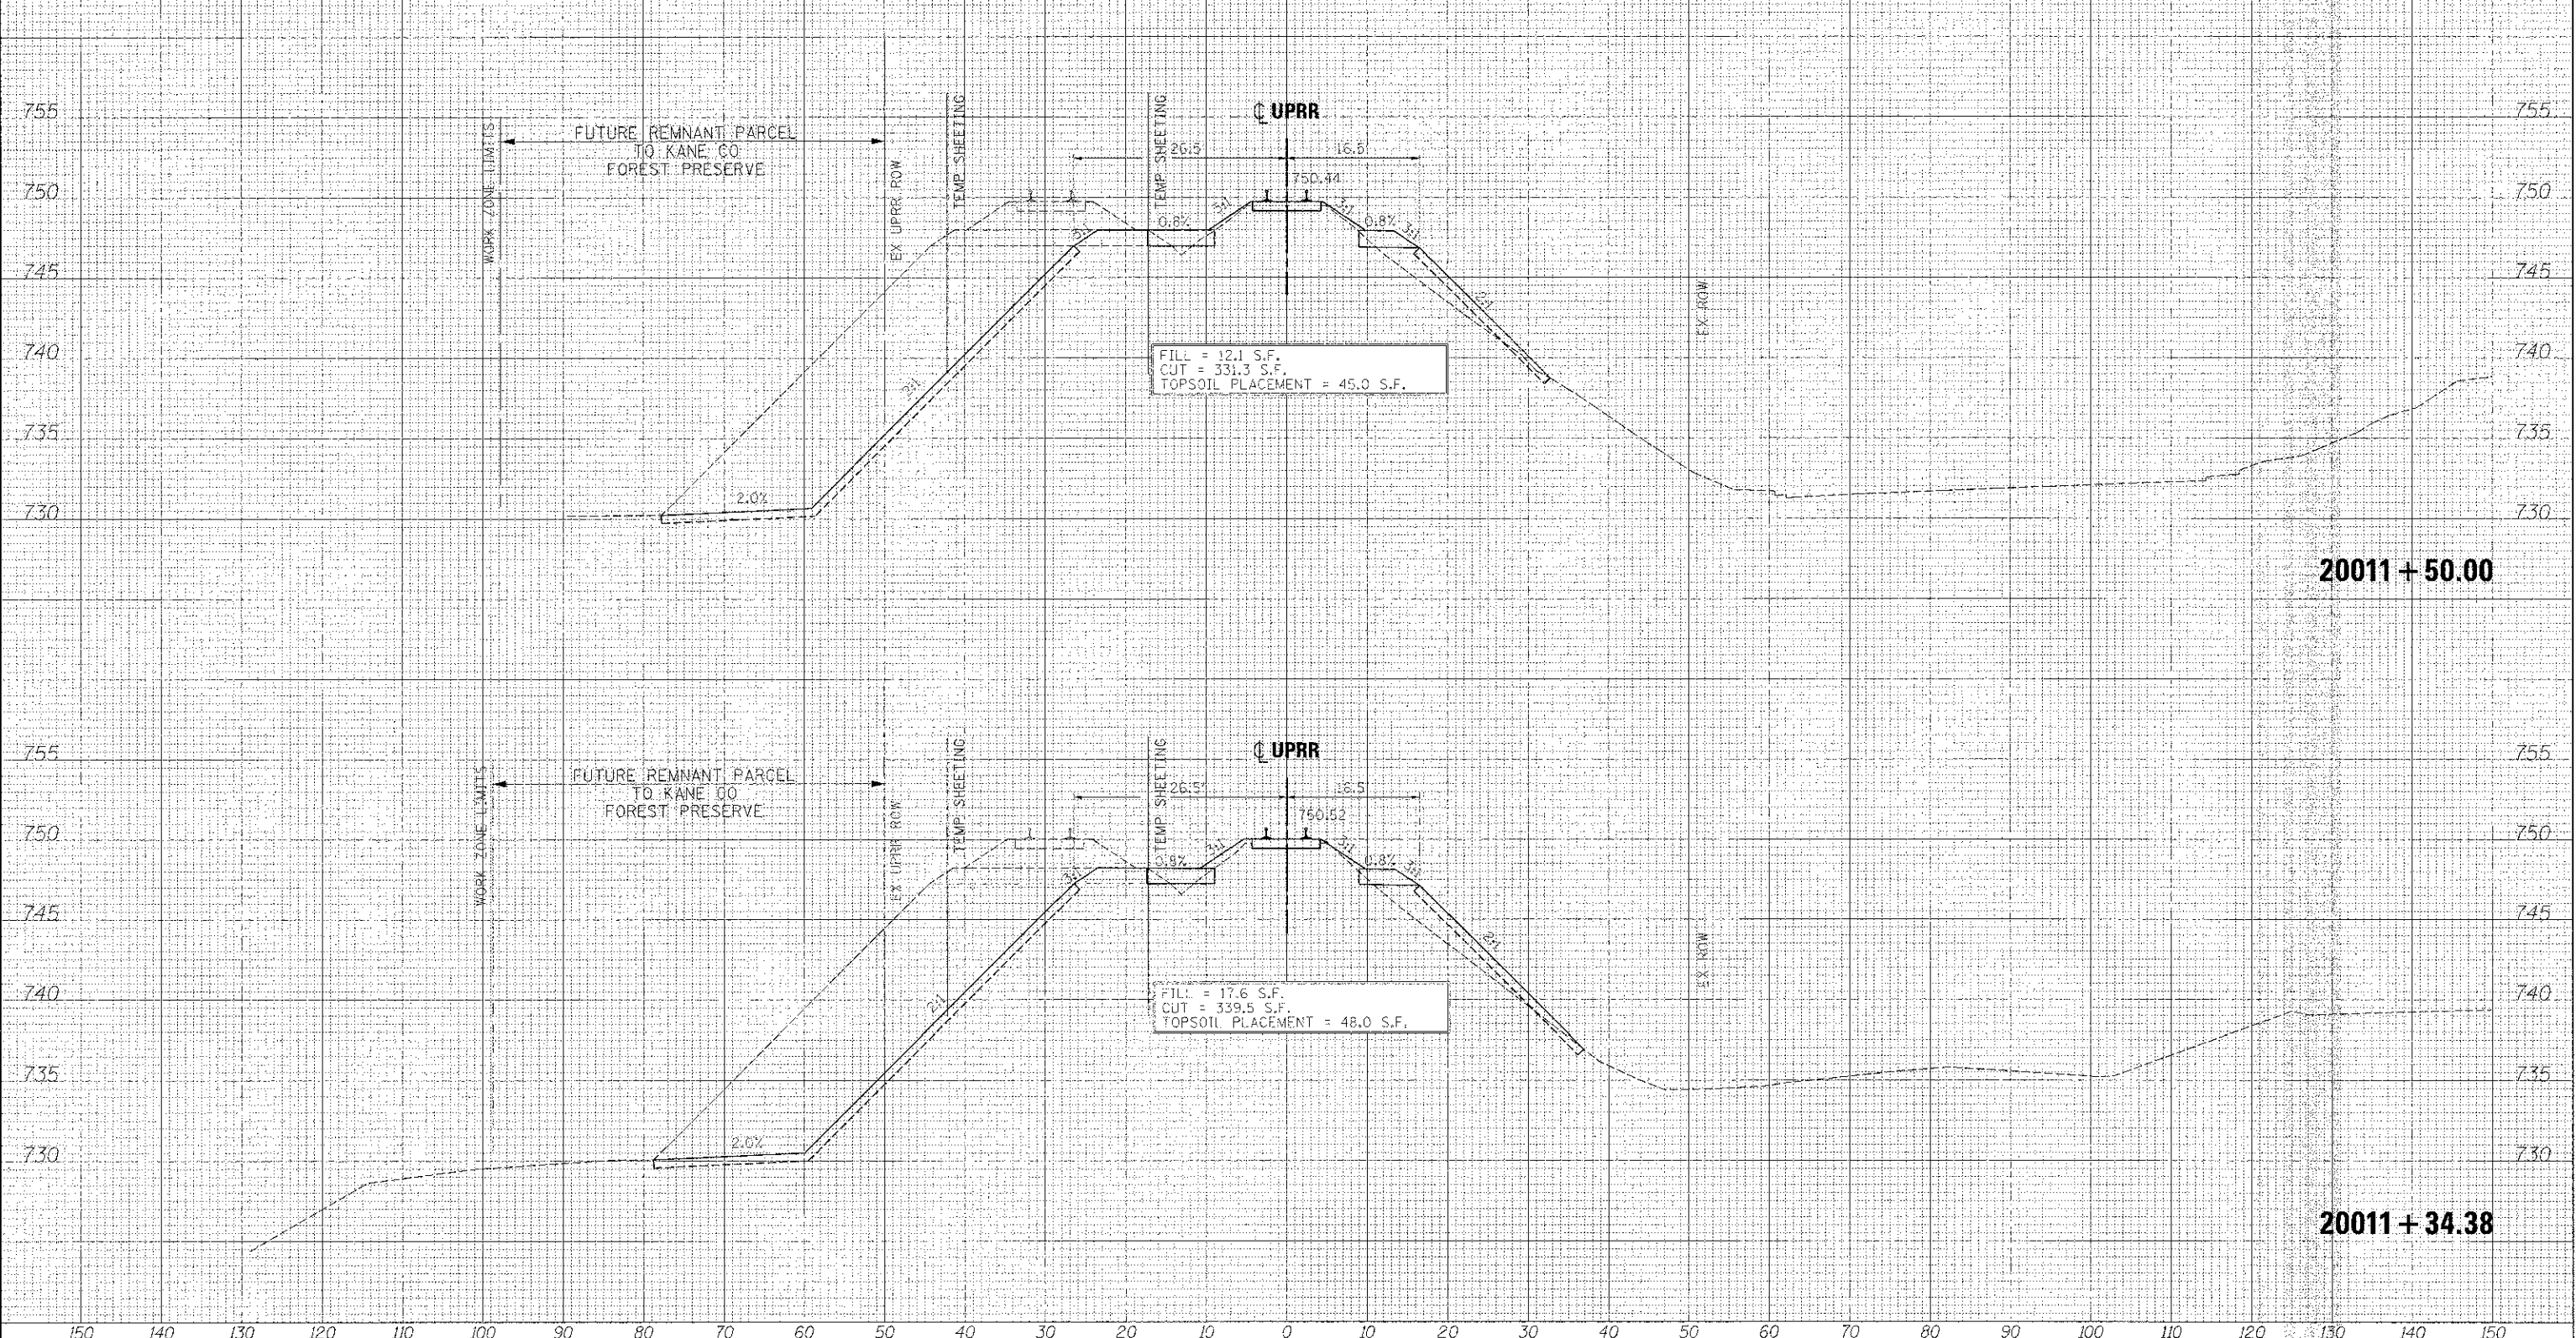

FILE NAME =	DESIGNED - AFS	REVISED -
...:\NIG\3598-240\PRR\FINAL\csec.dgn	DRAWN - TMB	REVISED -
USER NAME = tblank	CHECKED - JMM	REVISED -
PLG DATE = 1/17/2013	DATE - 01/18/2013	REVISED -

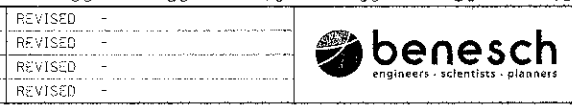

**STATE OF ILLINOIS
DIVISION OF TRANSPORTATION**

**CROSS SECTIONS
UPRR**

SCALE: H 1"=10', V 1"=5' | SHEET NO. 7 OF 22 SHEETS | STA. 2011+00.00 TO STA. 2011+50.00

F.A.P. RTI	SECTION	COUNTY	TOTAL SHEETS	SHEET NO.
361	06-C02145-18-RP	KANE	451	429
			CONTRACT NO. 63598	
ILLINOIS FED. RD PROJECT				