


DATE	
BY	
FWL	
SRV	
NO. CHECKED	
NO. AREAS CHECKED	
NO. AREAS	
NO. REVISIONS	
NO. PLANS	
NO. SHEETS	
NO. TOTAL	

DATE	
BY	
FWL	
SRV	
NO. CHECKED	
NO. AREAS CHECKED	
NO. AREAS	
NO. REVISIONS	
NO. PLANS	
NO. SHEETS	
NO. TOTAL	

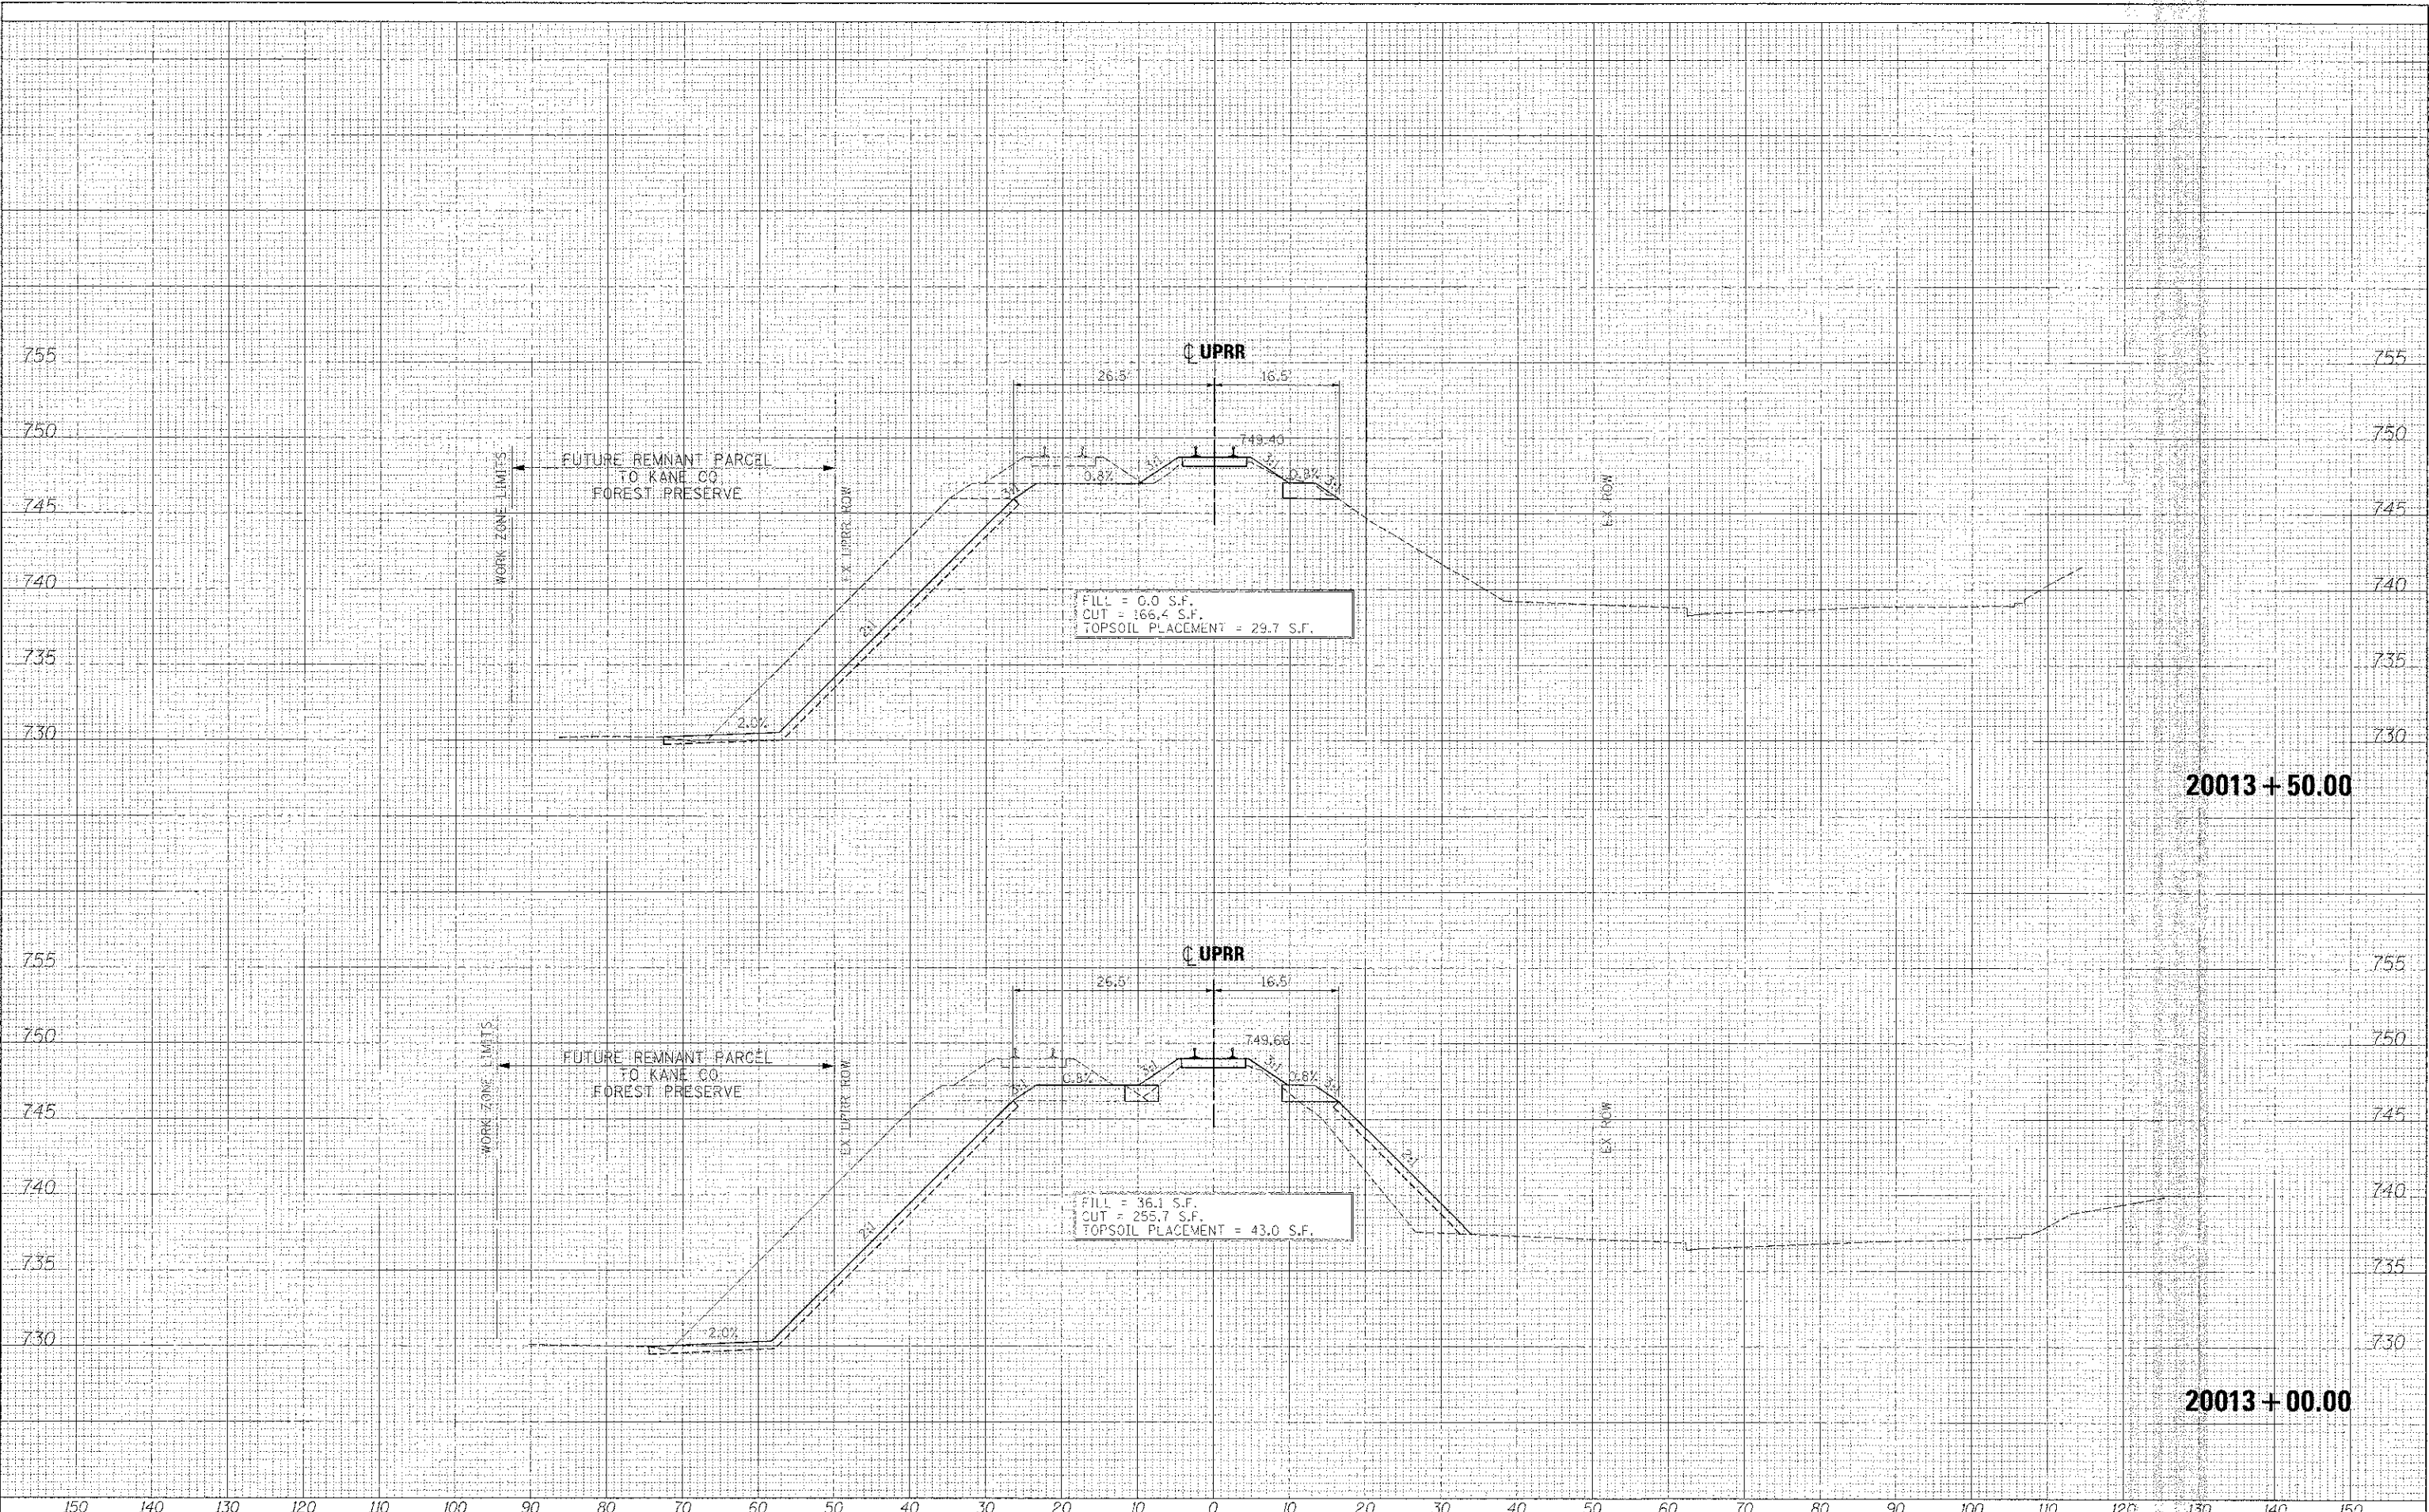

20013+50.00

20013+00.00

FILE NAME =	DESIGNED - AFS	REVISED -
...N0163098-3A1K1P1-FINAL.dwg	DRAWN - TMB	REVISED -
USER NAME = t5jank	CHECKED - JMM	REVISED -
PLOT DATE = 1/11/2013	DATE - 01/13/2013	REVISED -



STATE OF ILLINOIS
DIVISION OF TRANSPORTATION

CROSS SECTIONS
UPRR

SCALE: H 1"=10', V 1"=5' SHEET NO. 9 OF 22 SHEETS STA. 20013+00.00 TO STA. 20013+50.00

F.A.P. RTE.	SECTION	COUNTY	TOTAL SHEETS	SHEET NO.
361	06-00214-18-RP	KANE	451	43
			CONTRACT NO. 63598	
ILLINOIS FED. AID PROJECT				