


BY	DATE
DESIGNED	
DRAWN	
CHECKED	
DATE	

BY	DATE
DESIGNED	
DRAWN	
CHECKED	
DATE	



FILE NAME	DESIGNED - AFS	REVISED -
...0153578-3AUPRR-FINAL.dgn	DRAWN - TMB	REVISED -
USER NAME - tblank	CHECKED - JMM	REVISED -
PLOT DATE - 1/17/2013	GATE - 01/18/2013	REVISED -

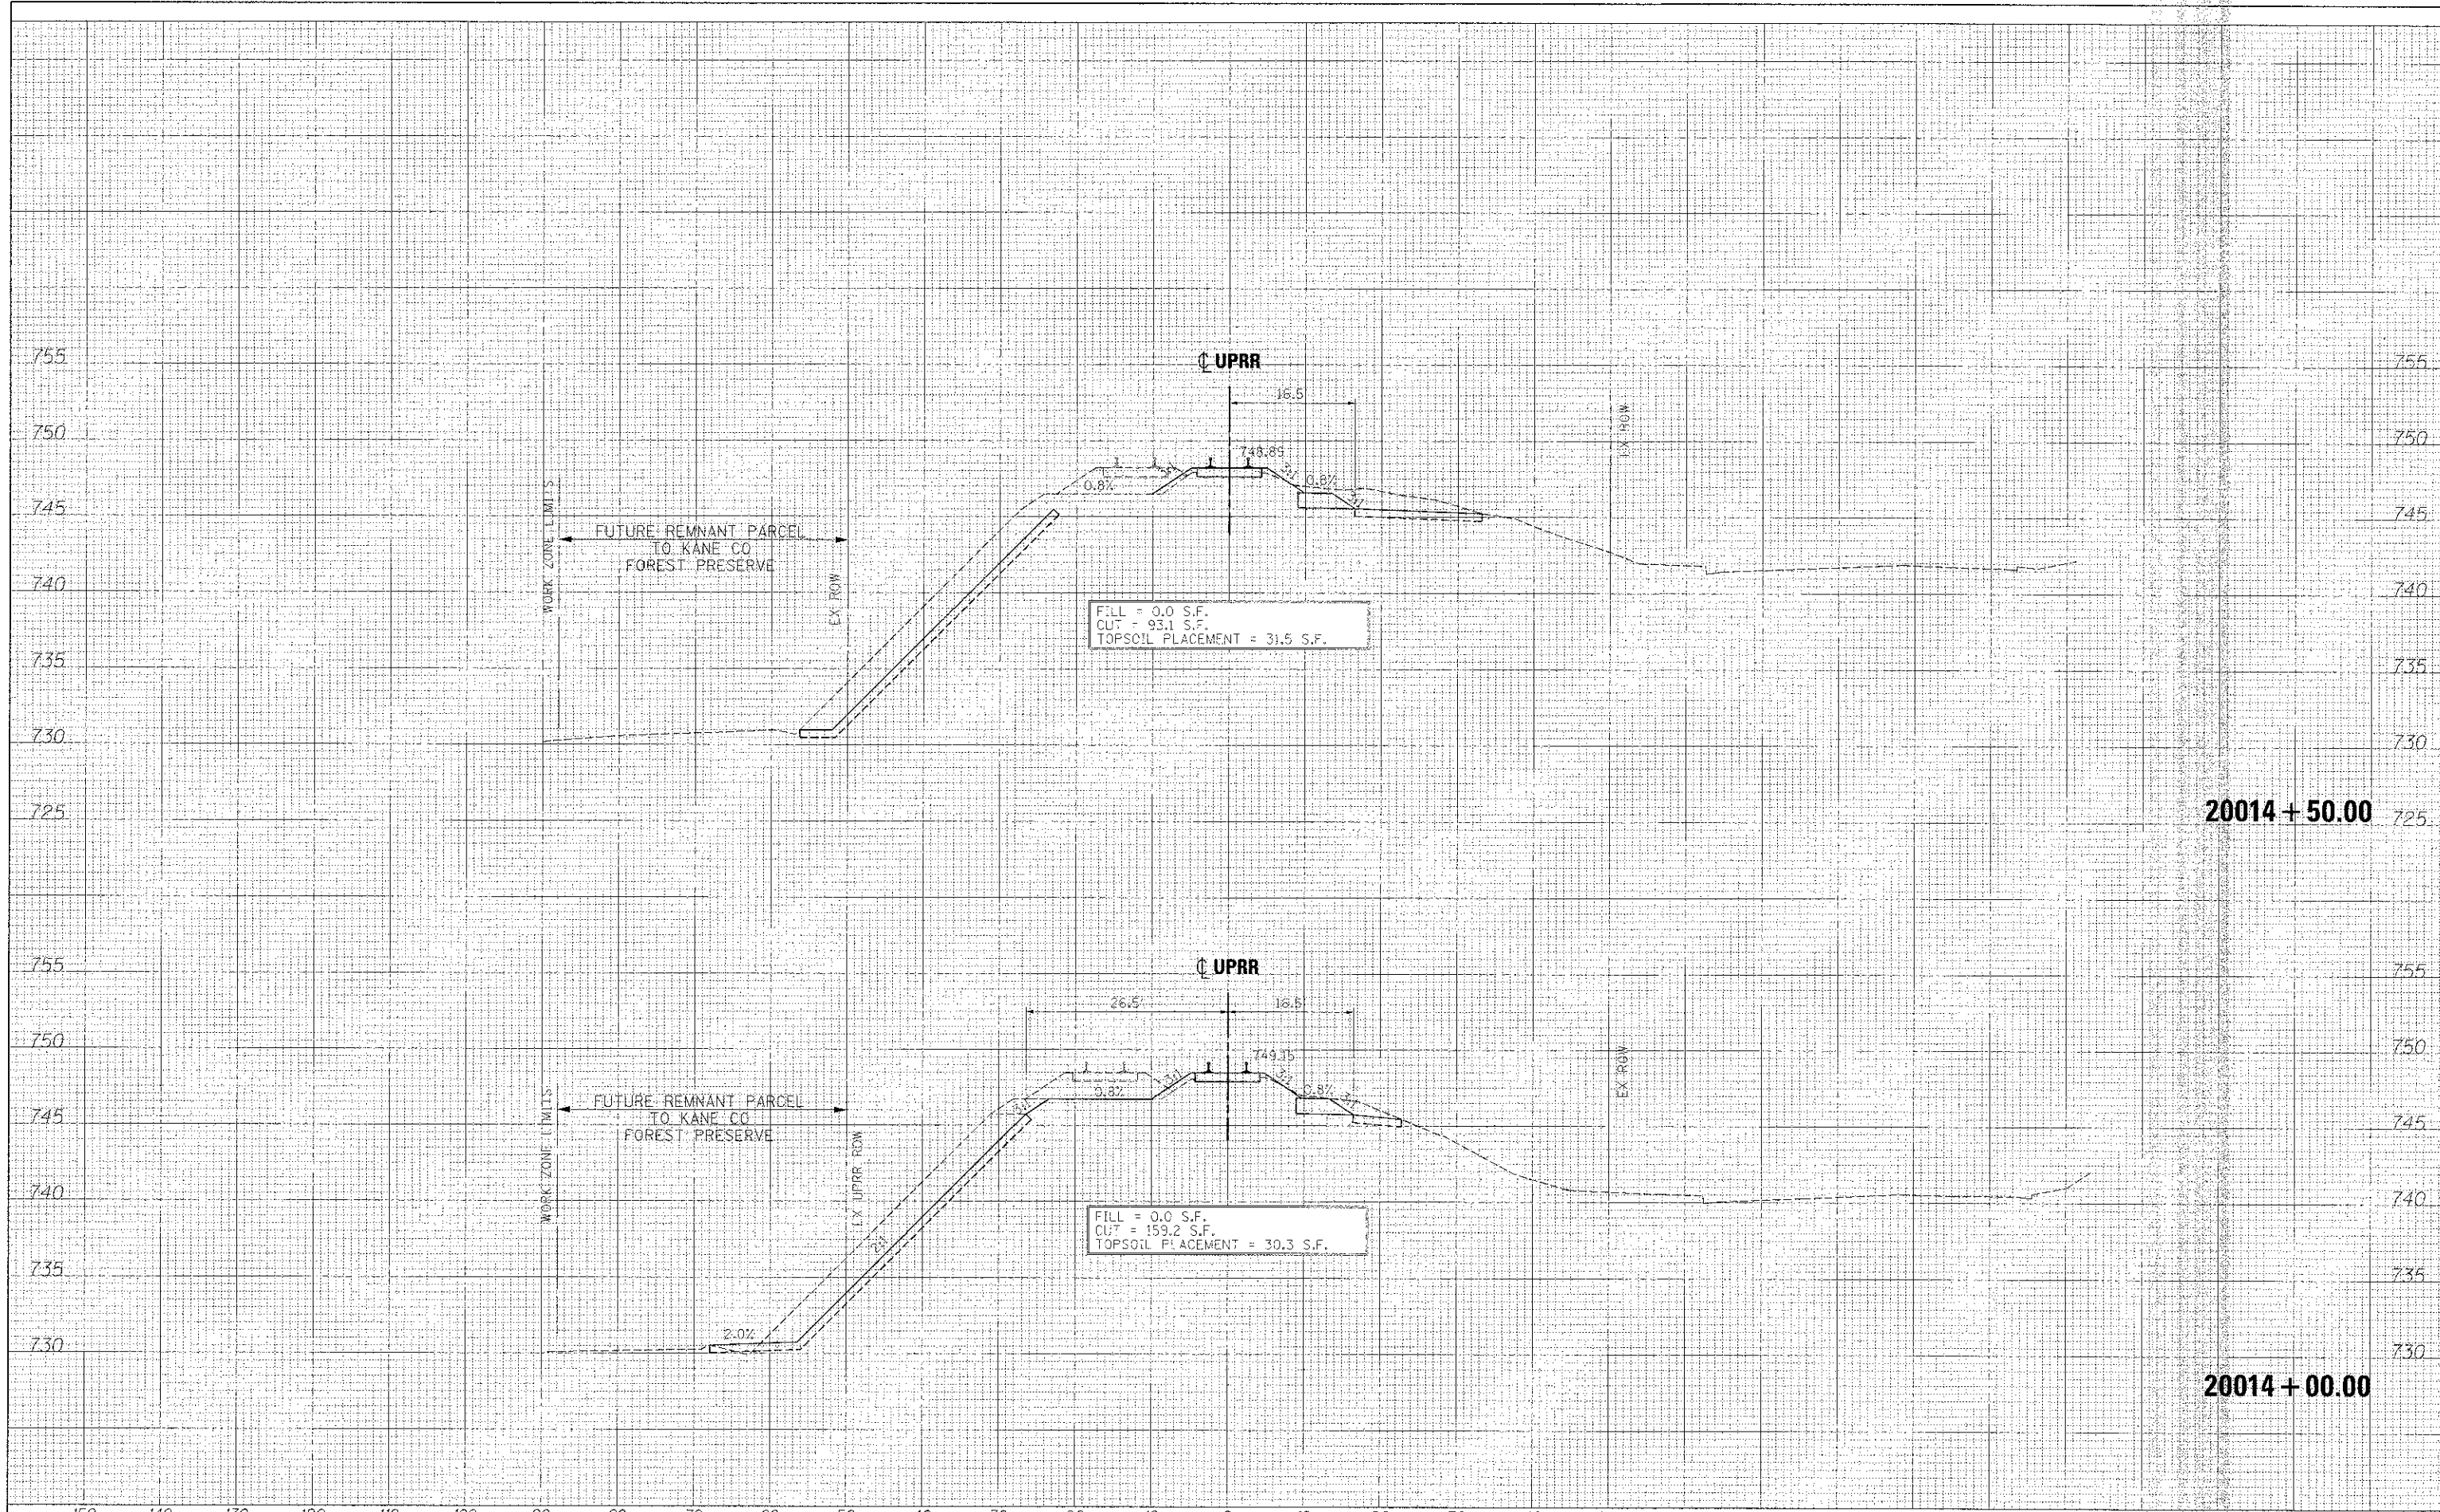

STATE OF ILLINOIS
DIVISION OF TRANSPORTATION

CROSS SECTIONS
UPRR

SCALE: H 1"=10', V 1"=5' SHEET NO. 10 OF 22 SHEETS STA. 20014+00.00 TO STA. 20014+50.00

F.A.P. RTE.	SECTION	COUNTY	TOTAL SHEETS
361	06-00214-1B-PP	KANE	451 / 432
CONTRACT NO. 63598			

20014 + 50.00

20014 + 00.00