


FINAL SURVEY	DATE
SURVEYED	BY
PLOTTED	
NOTE BOOK	
AREAS CHECKED	
AREAS CHECKED	

DATE
BY
SURVEYED
PLOTTED
NOTE BOOK
AREAS CHECKED
AREAS CHECKED

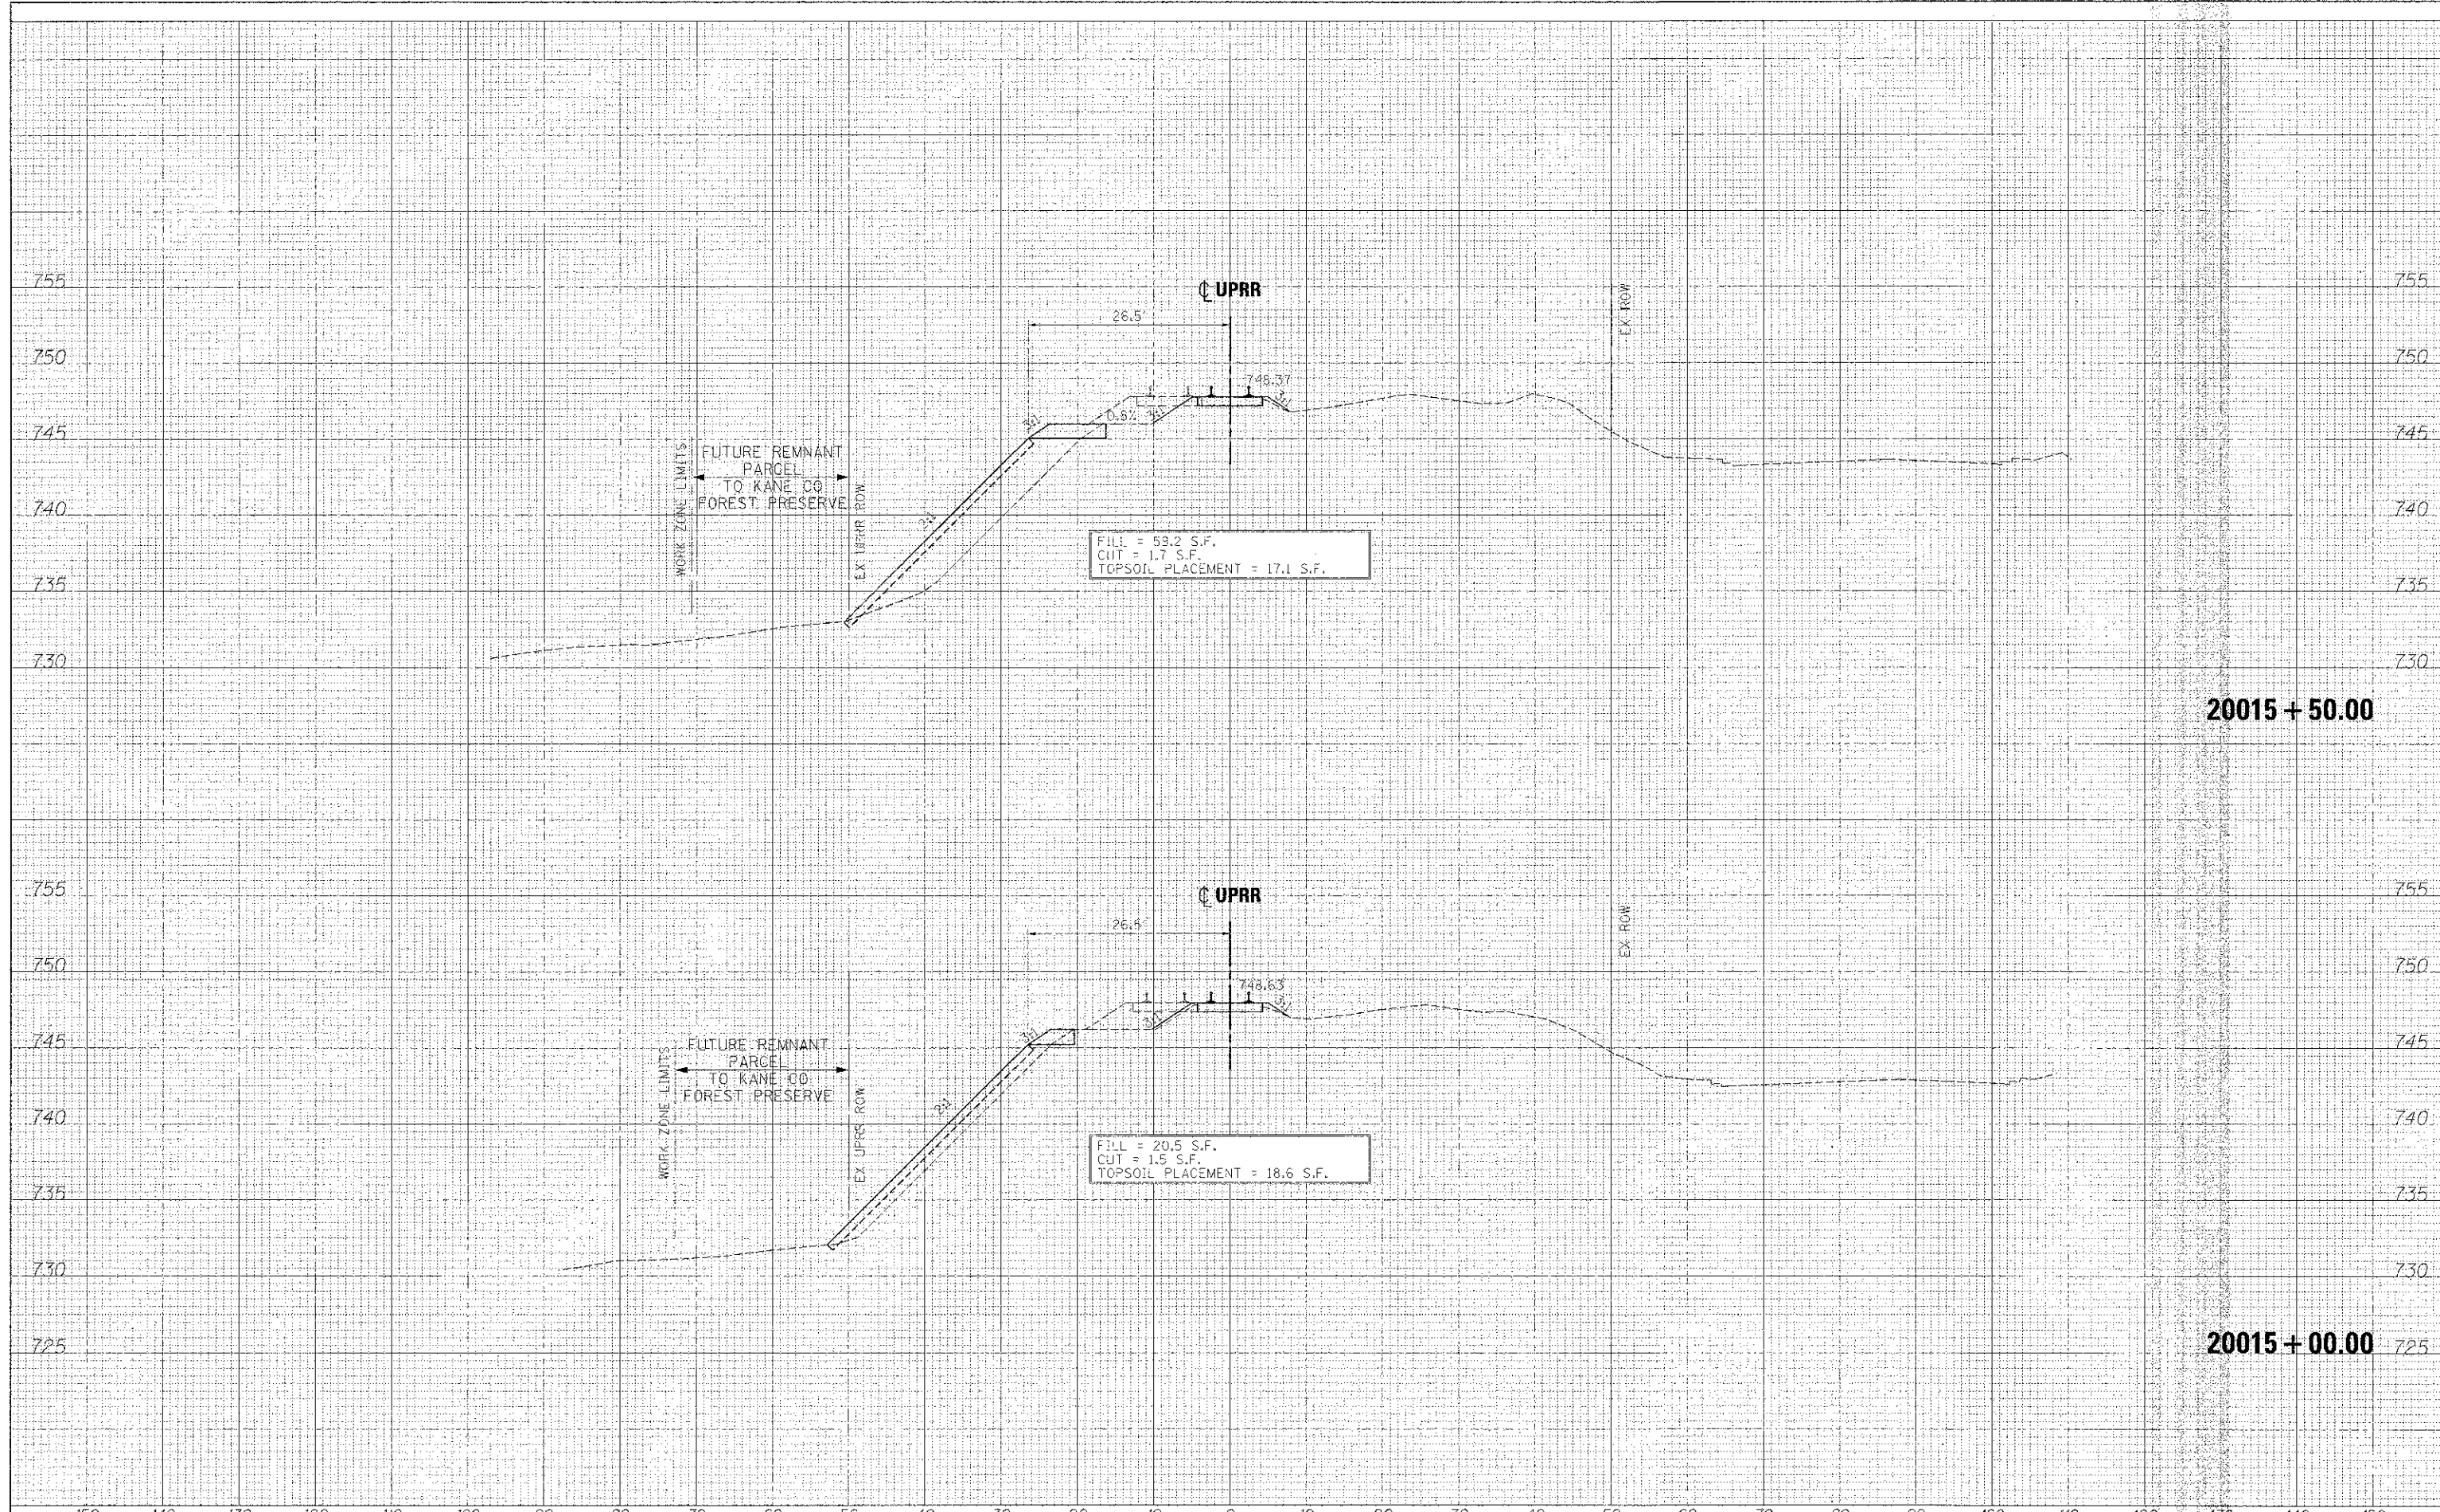

FILE NAME	DESIGNED - AFS	REVISED -
...\\0163598-3AUPRR-FINAL-ssub.dgn	DRAWN - YMB	REVISED -
USER NAME - tblank	CHECKED - JMM	REVISED -
PLT DATE - 1/17/2013	DATE - 01/13/2013	REVISED -



STATE OF ILLINOIS
DIVISION OF TRANSPORTATION

CROSS SECTIONS
UPRR

SCALE: H 1"=10', V 1"=5' SHEET NO. 11 OF 22 SHEETS STA. 20015+00.00 TO STA. 20015+50.00

F.A.P. RTE.	SECTION	COUNTY	TOTAL SHEETS	SHEET NO.
361	06-00214-18-RP	KANE	451	433
				CONTRACT NO. 63598
ILLINOIS FED. AID PROJECT				