


FINAL SURVEY	DATE
SUBMITTED	
PLOTTED	
NOTE BOOK	
AREAS	
CHECKED	
NO.	

ORIGINAL SURVEY	DATE
TEMP. A/E	
AREAS	
CHECKED	
NO.	

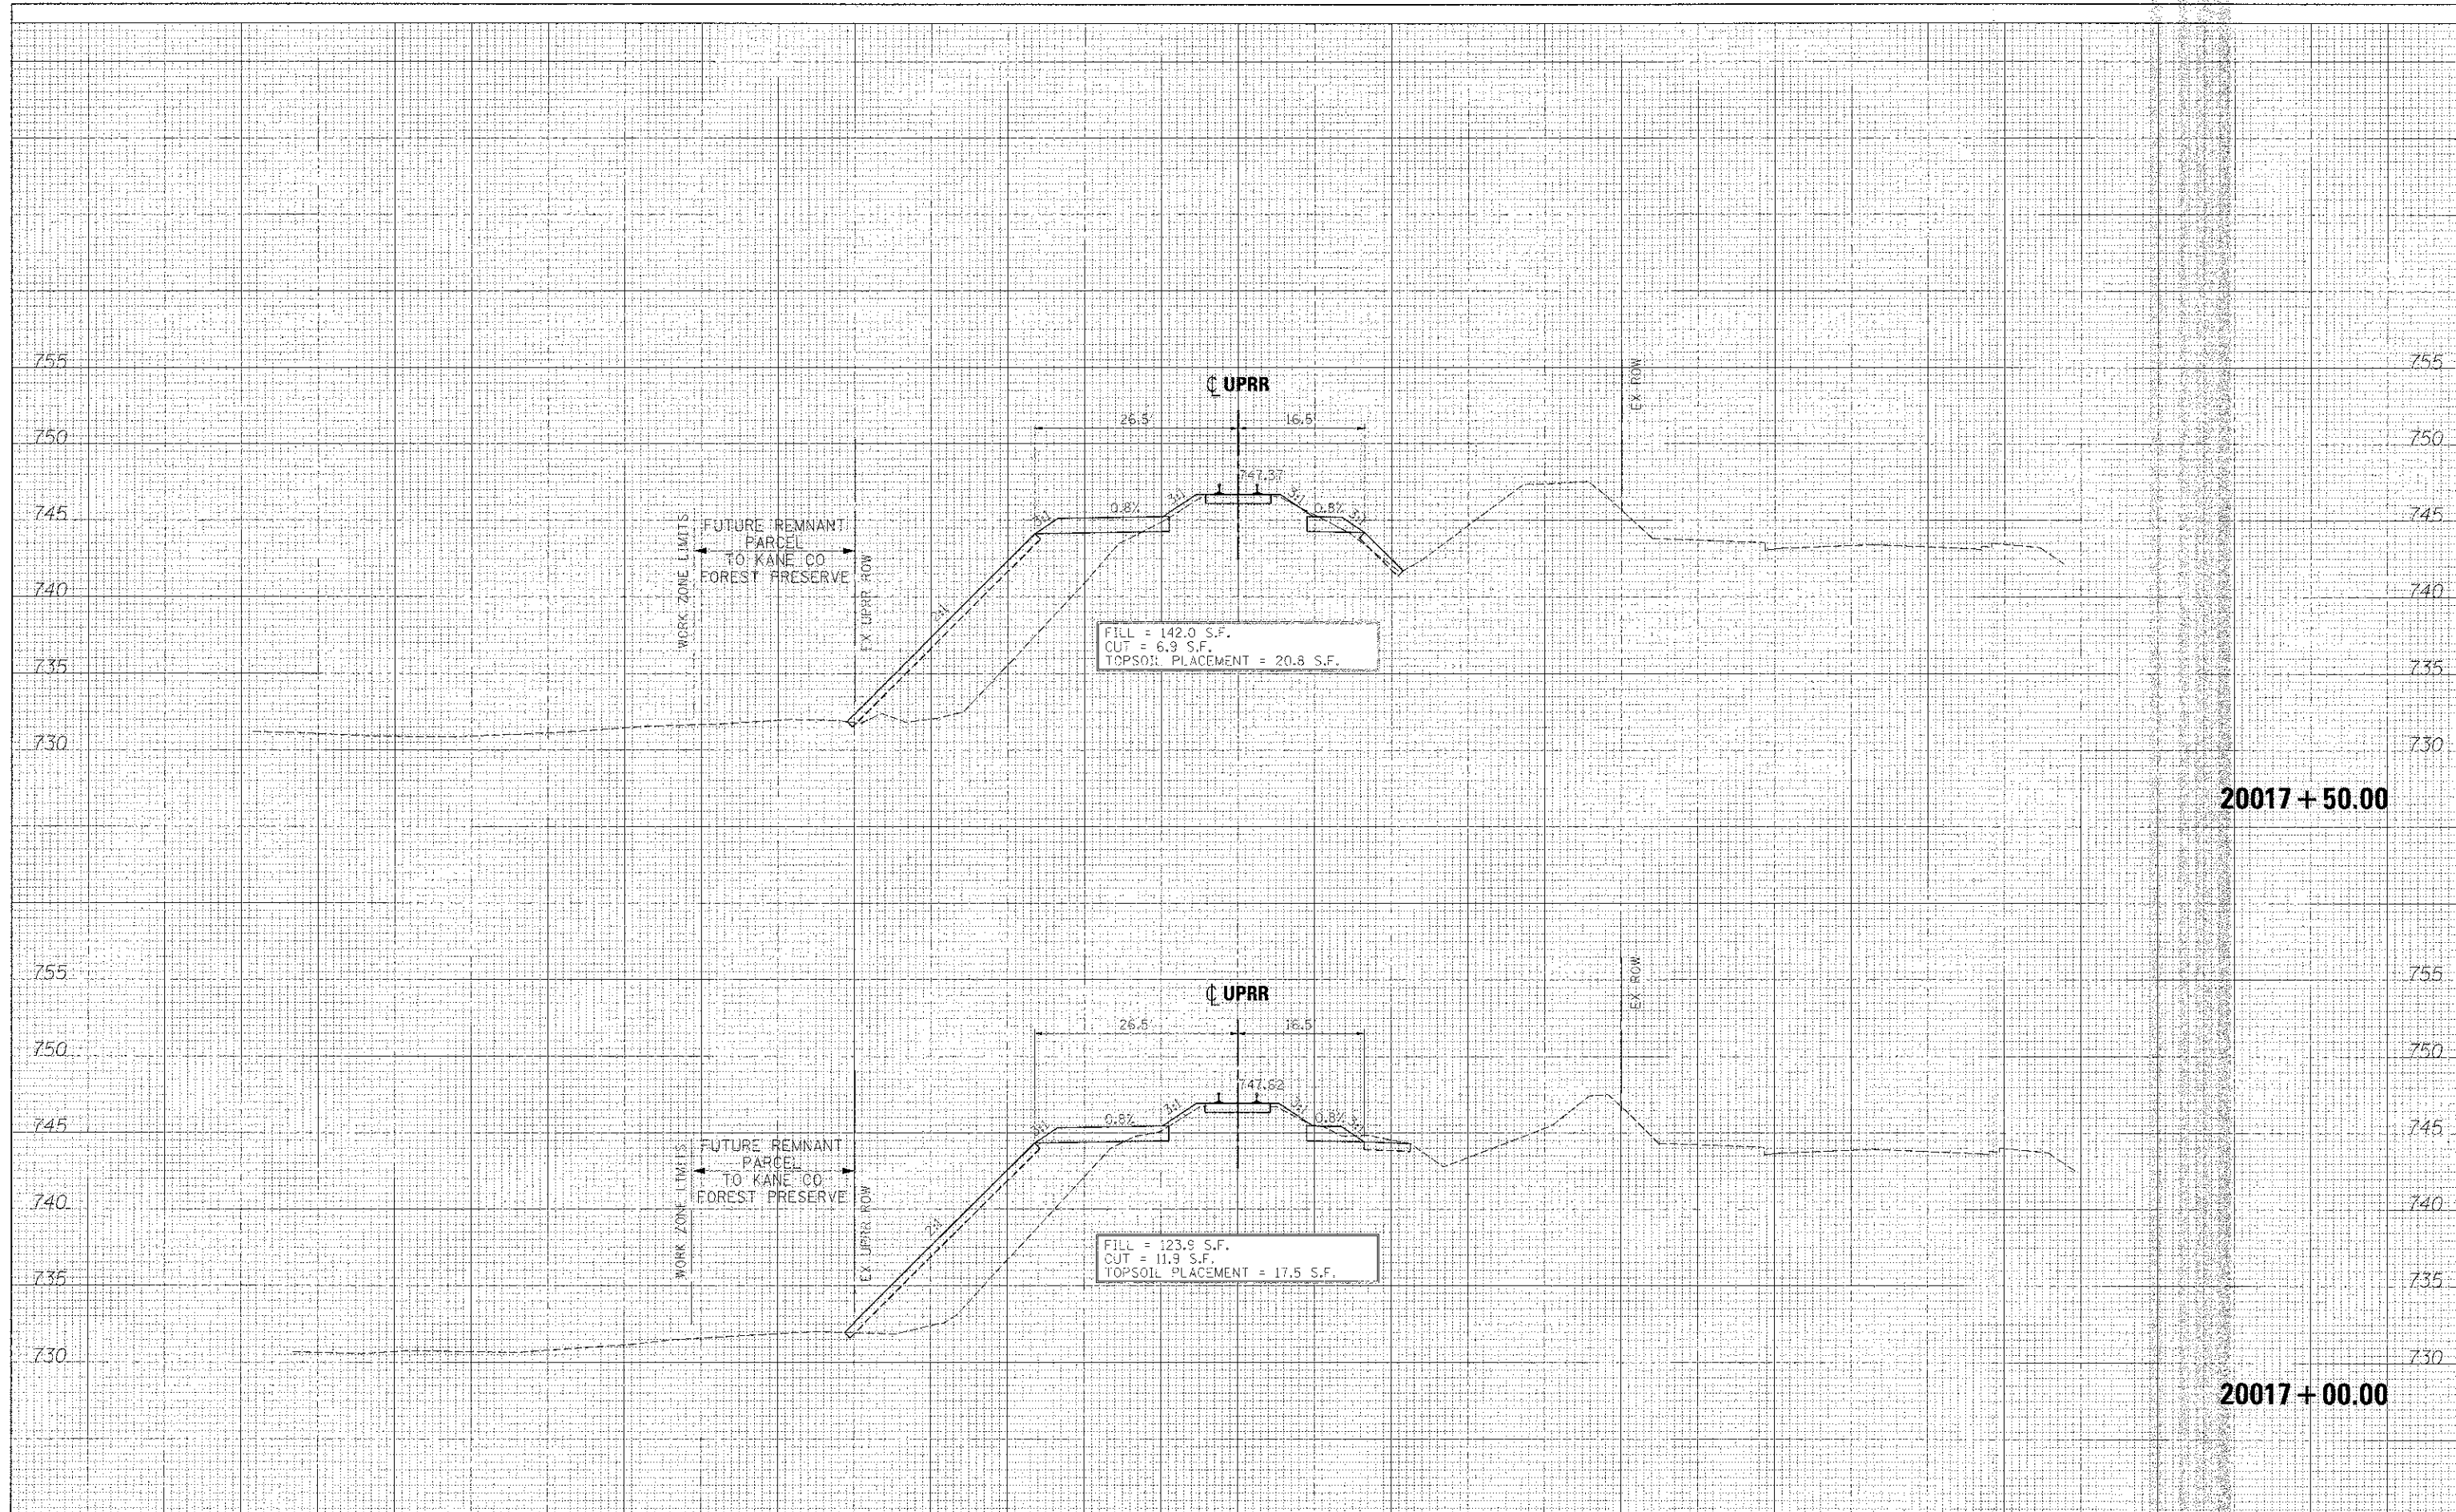

20017 + 50.00

20017 + 00.00

FILE NAME	DESIGNED - AFS	REVISED -
...NCIS3598-34UPRR-FINAL-rsco.dgn	DRAWN - TMB	REVISED -
USER NAME - tblank	CHECKED - JMM	REVISED -
PLOT DATE - 1/17/2013	DATE - 01/18/2013	REVISED -

DESIGNED - AFS	REVISED -
DRAWN - TMB	REVISED -
CHECKED - JMM	REVISED -
DATE - 01/18/2013	REVISED -



STATE OF ILLINOIS
DIVISION OF TRANSPORTATION

CROSS SECTIONS
UPRR

SCALE: H 1"=10', V 1"=5' SHEET NO. 13 OF 22 SHEETS STA. 2007+00.00 TO STA. 20017+50.00

F.A.P. STE.	SECTION	COUNTY	TOTAL SHEETS	SHEET NO.
361	06-00214-18 RP	KANE	451	435
CONTRACT NO. 63598			ILLINOIS FED. AID PROJECT	