


DATE	
BY	
REVISIONS	
NO.	
DATE	
BY	
REVISIONS	
NO.	
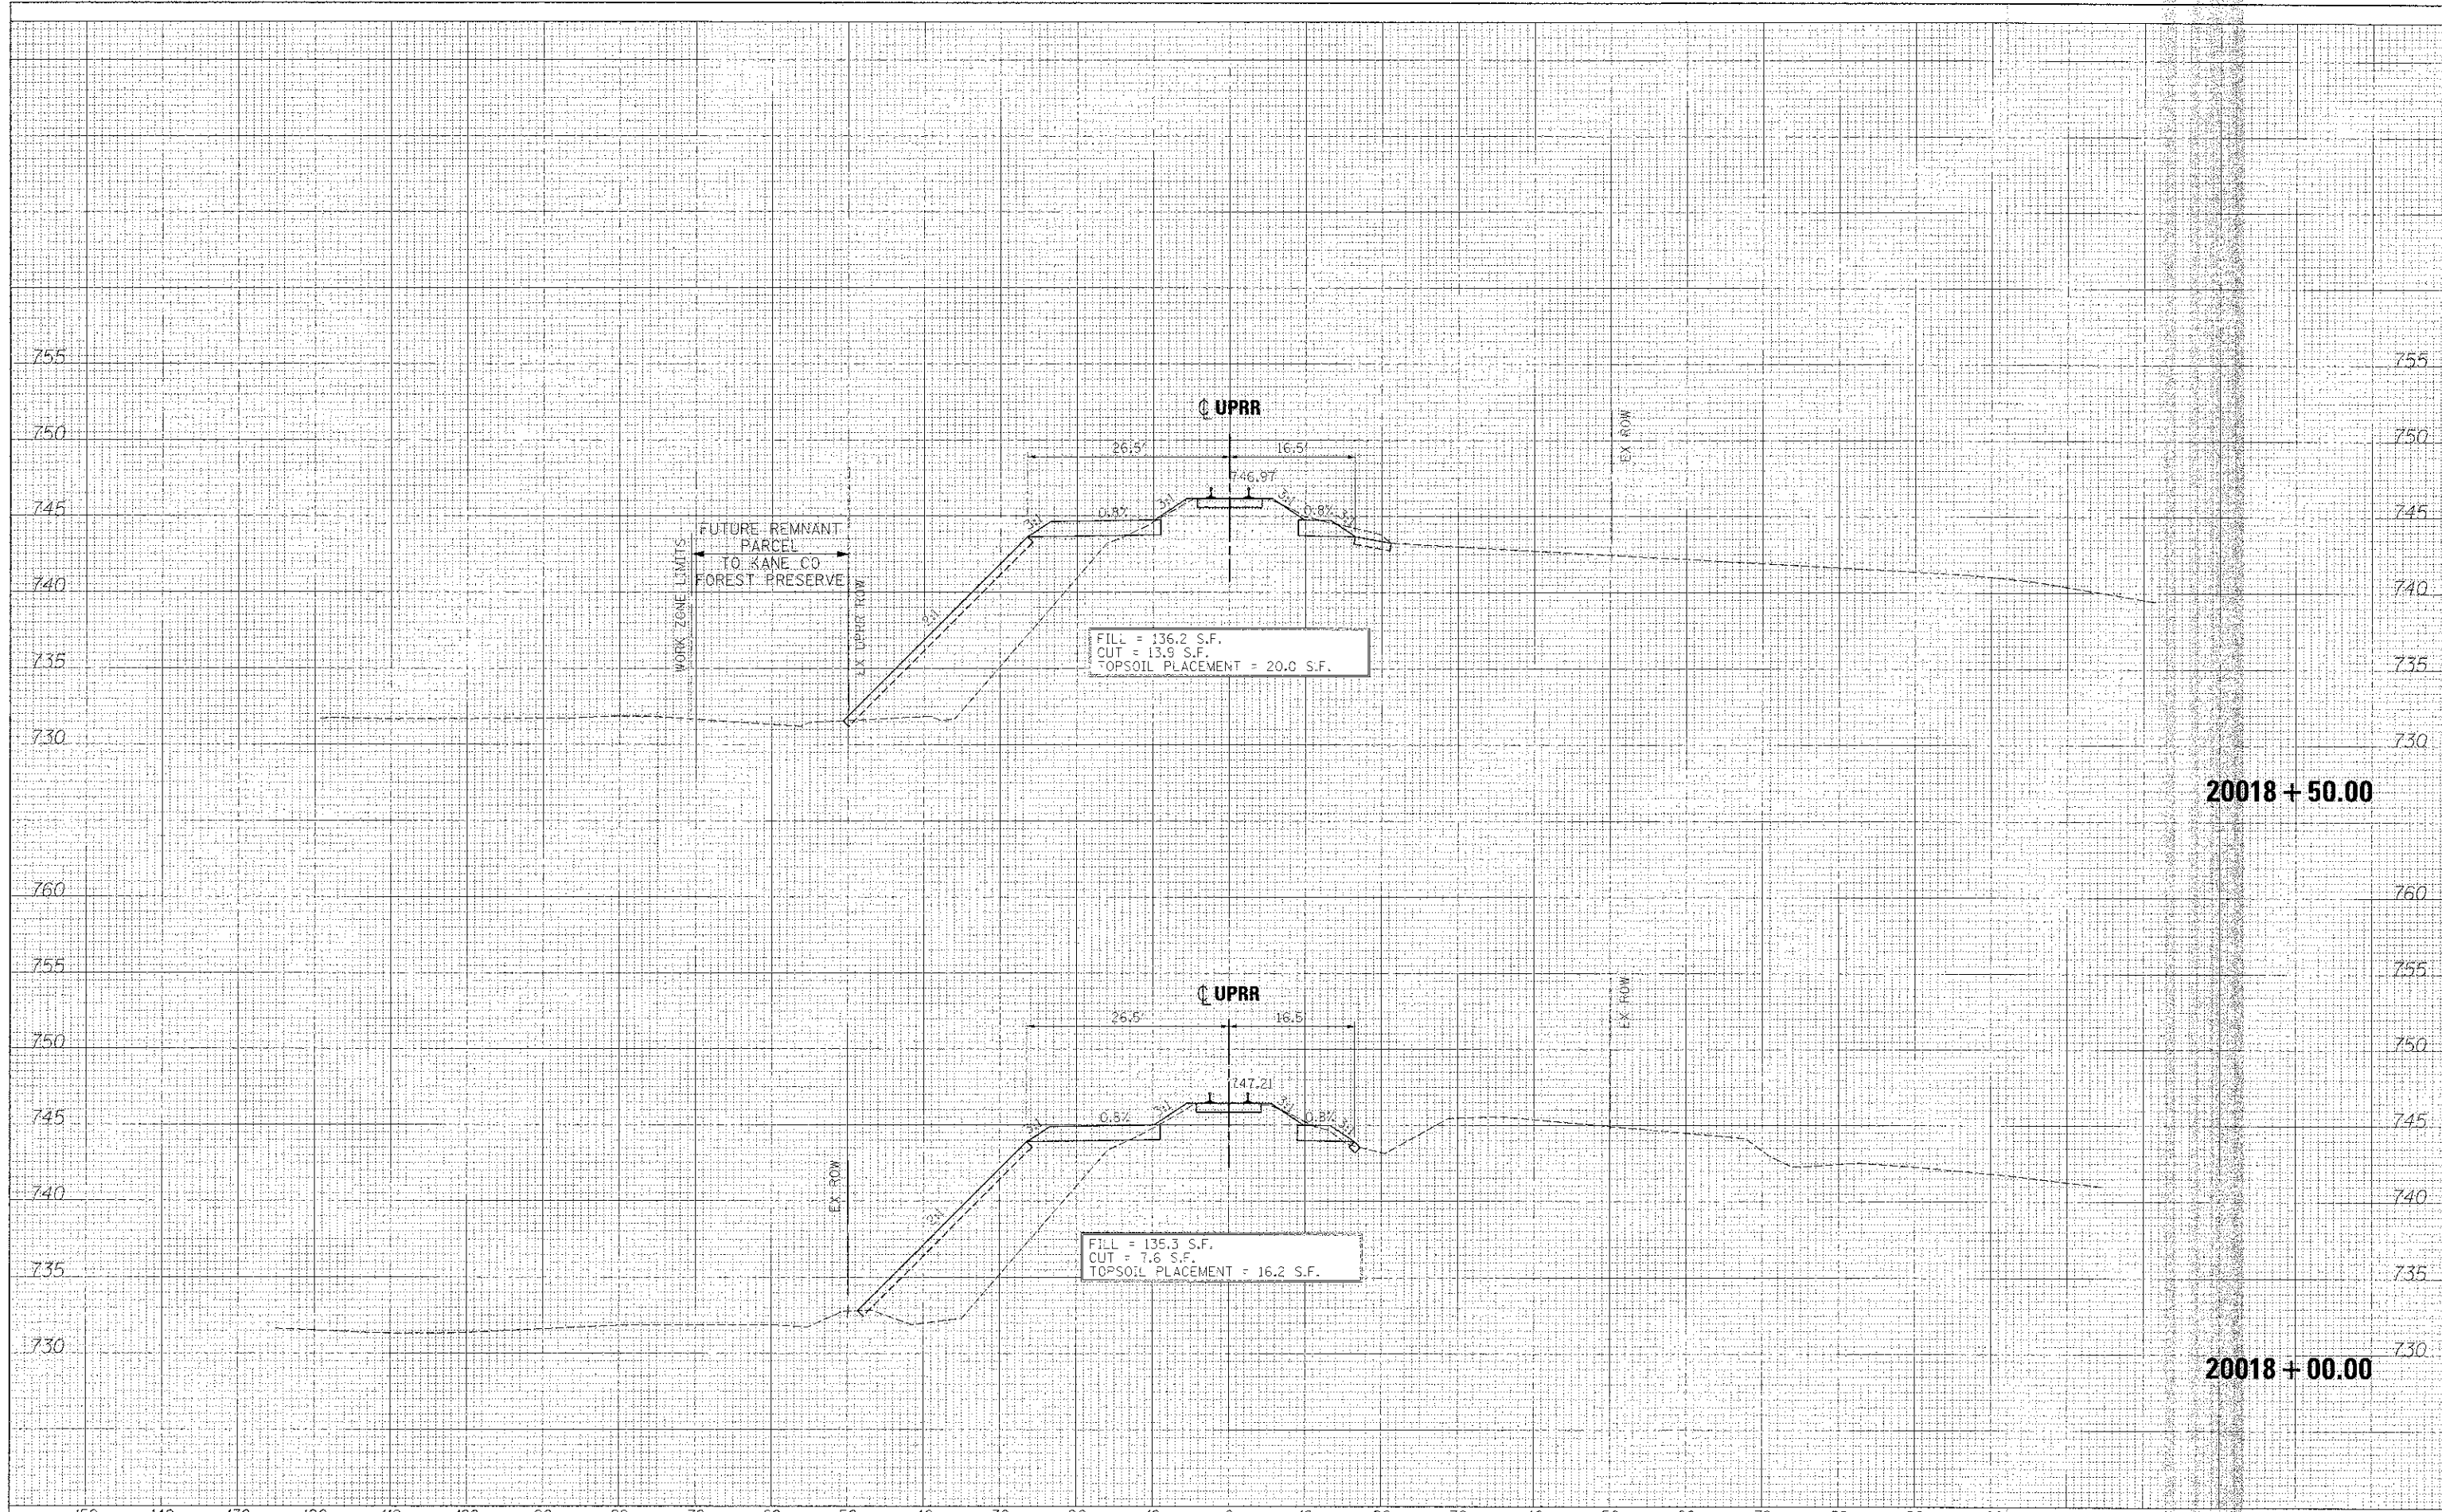

20018 + 50.00

20018 + 00.00

FILE NAME =	DESIGNED - AFS	REVISED -
... \063598-3\UPRR FIN\PL - xsec.dwg	DRAWN - TMB	REVISED -
USER NAME = th1ank	CHECKED - JMM	REVISED -
PLOT DATE = 1/17/2013	DATE - 01/18/2013	REVISED -



STATE OF ILLINOIS  
DIVISION OF TRANSPORTATION

CROSS SECTIONS  
UPRR

SCALE: H 1"=10' V 1"=5' SHEET NO. 14 OF 22 SHEETS STA. 20018+00.00 TO STA. 20018+50.00

F.A.P. RTE.	SECTION	COUNTY	TOTAL SHEETS
361	06-00214-18RRR	KANE	451 / 436
			CONTRACT NO. 63598