


DATE: _____ BY: _____
 SURVEY NO: _____ PLOTTED: _____
 SURVEY NAME: _____ NOTE BOOK: _____
 NO. _____ AREAS CHECKED: _____

DATE: _____ BY: _____
 SURVEY NO: _____ PLOTTED: _____
 SURVEY NAME: _____ NOTE BOOK: _____
 NO. _____ AREAS CHECKED: _____

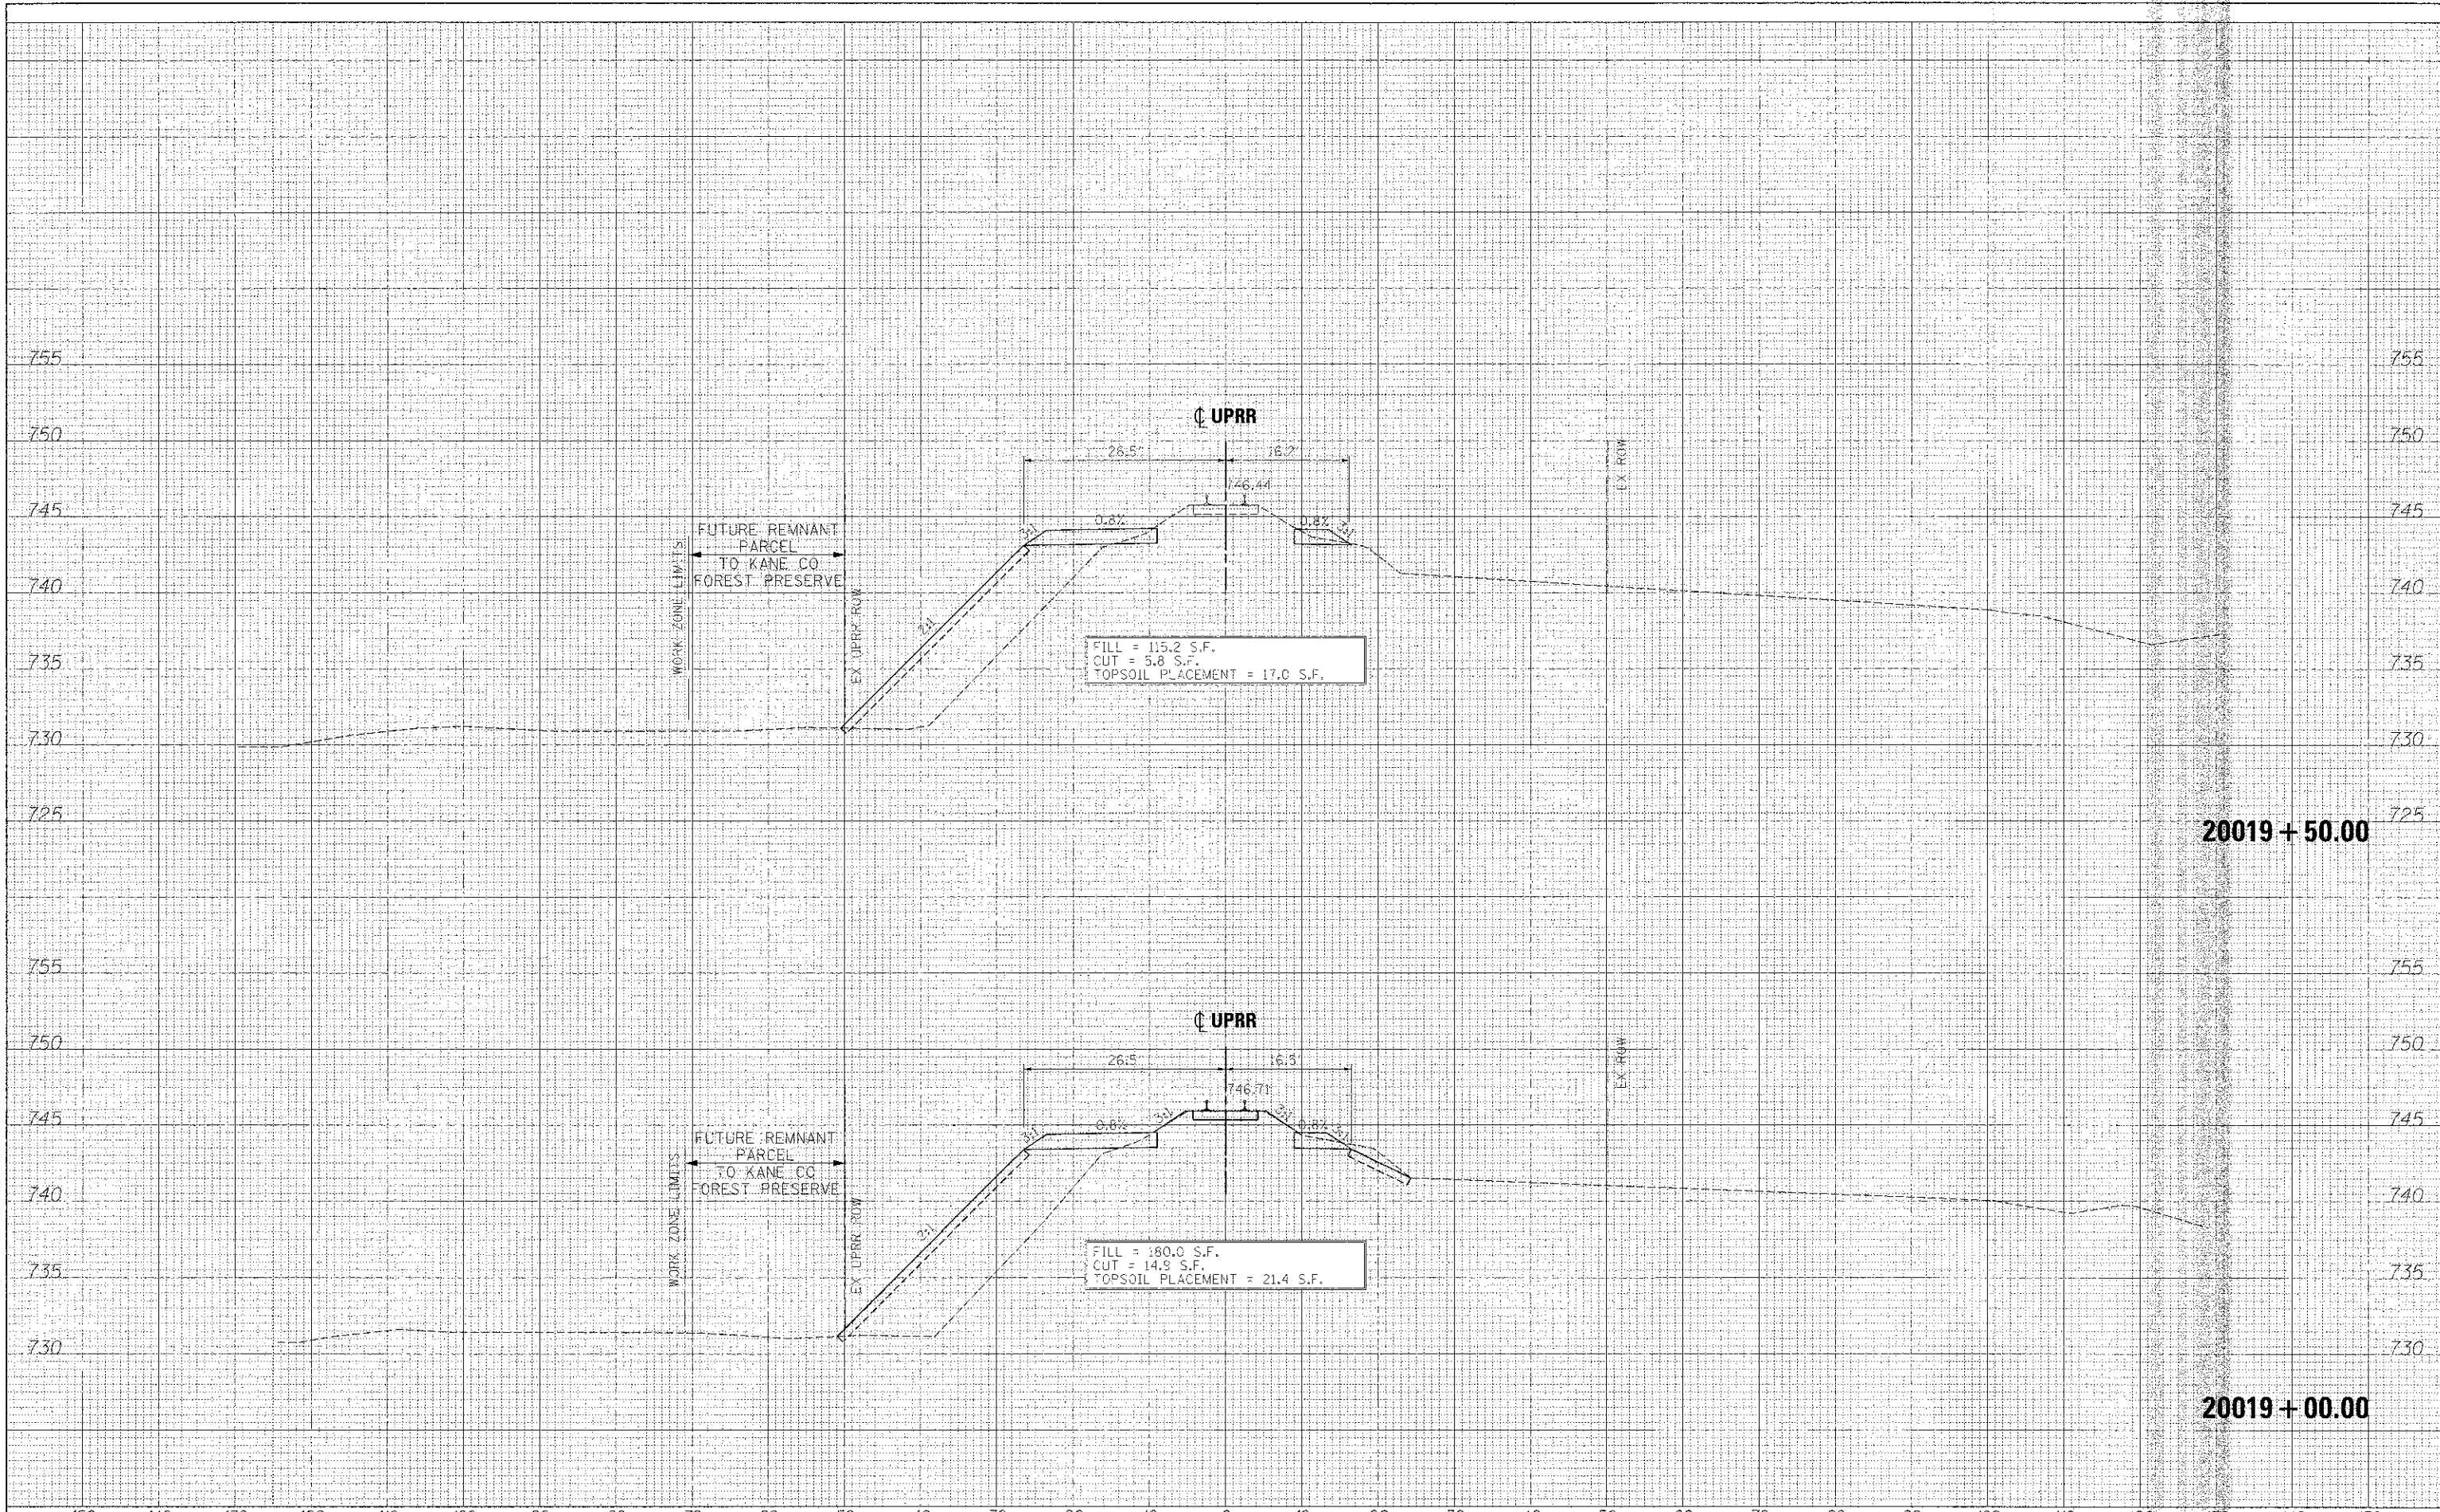

FILE NAME =	DESIGNED - AFS	REVISED -
USER NAME =	DRAWN - TMB	REVISED -
PLOT DATE = 1/17/2013	CHECKED - JMM	REVISED -
	DATE - 01/18/2013	REVISED -



STATE OF ILLINOIS
 DIVISION OF TRANSPORTATION

CROSS SECTIONS
 UPRR

SCALE: H 1"=10', V 1"=5' SHEET NO. 15 OF 22 SHEETS STA. 20019+00.00 TO STA. 20019+50.00

F.A.P. NO. 361	SECTION 08-00214-18-0P	COUNTY KANE	TOTAL SHEETS 451	SHEET NO. 437
CONTRACT NO. 63598			2018.MS.FDL AD PROJECT	