


FINAL	DATE
SURVEYED	
PLOTTED	
NOTED	
AREAS	
CHECKED	
NO.	

ORIGINAL	DATE
SURVEY	
TOP	
DATE	
AREAS	
CHECKED	
NO.	

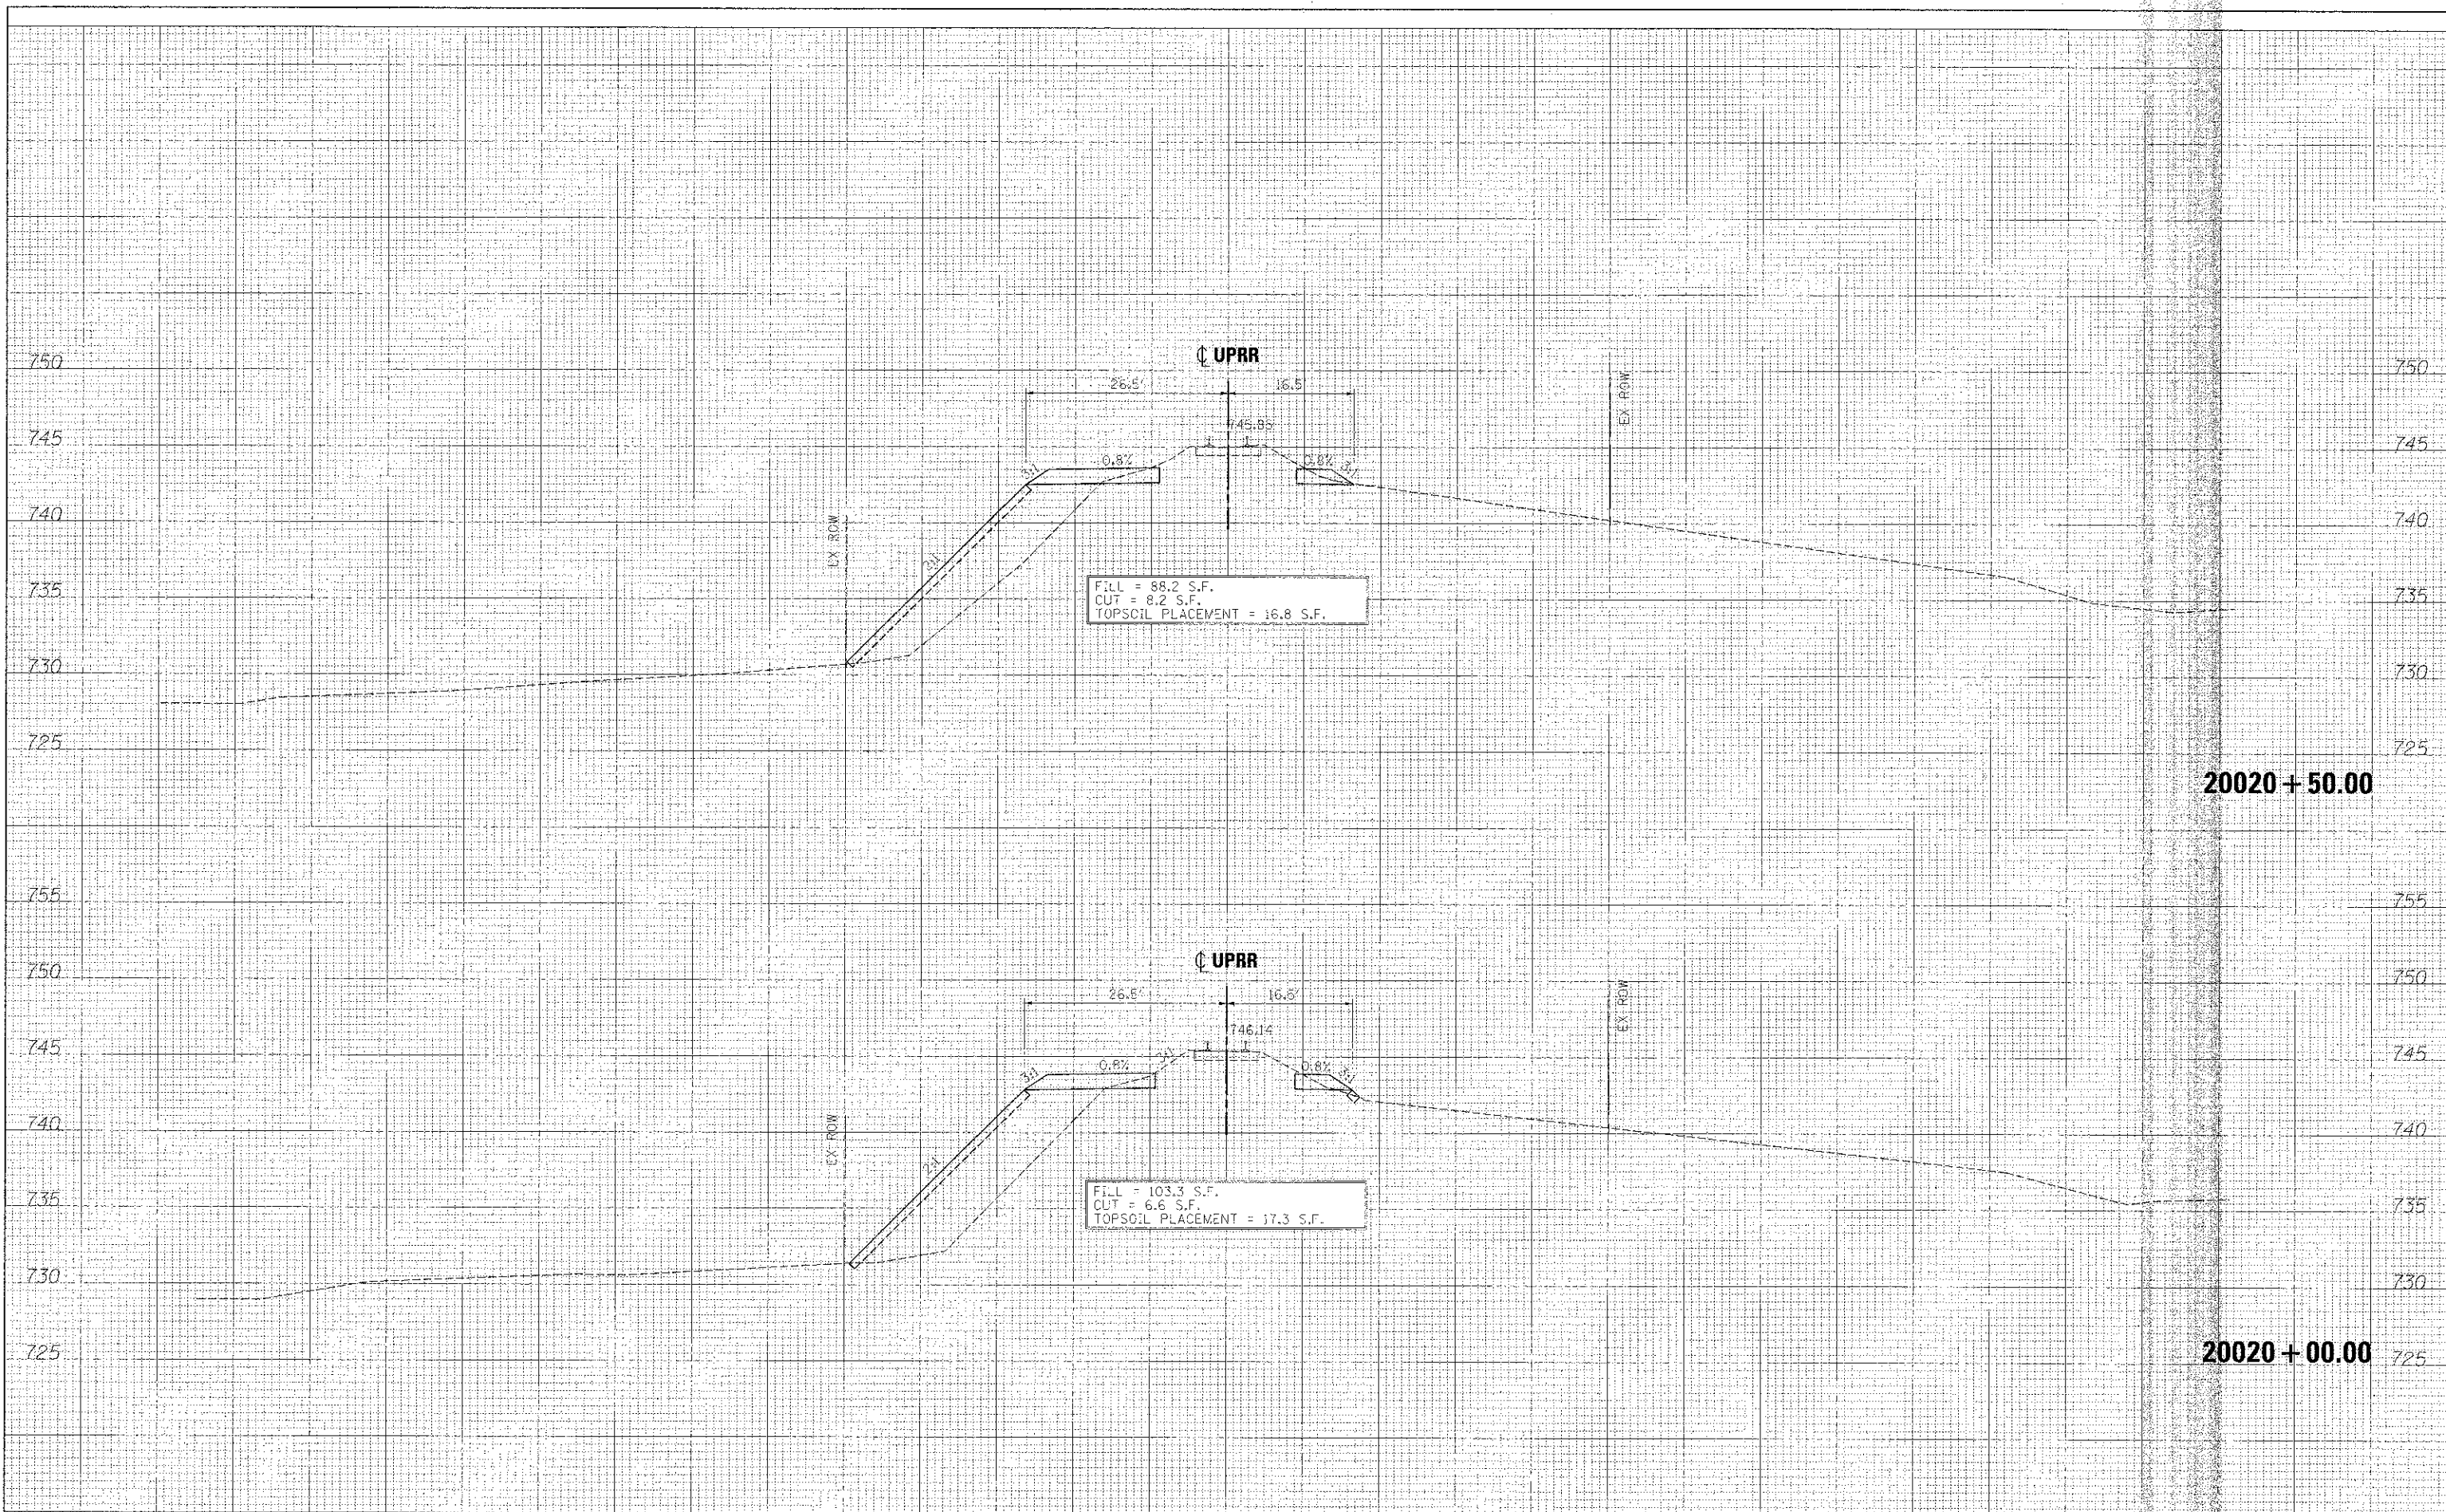

FILE NAME - ...	DESIGNED - AFS	REVISED -	 STATE OF ILLINOIS DIVISION OF TRANSPORTATION	CROSS SECTIONS UPRR	F.A.P. RTE. 361	SECTION 06-0024-18-PP	COUNTY KANE	TOTAL SHEET NO. 45	SHEET NO. 438	
USER NAME = t6lanc	DRAWN - TMS	REVISED -			SCALE: H=1"=10', V=1"=5'	SHEET NO. 16 OF 22 SHEETS	STA. 20020+00.00 TO STA. 20020+50.00	CONTRACT NO. 63598	ILLINOIS FED. AID PROJ. EGT	
PLOT DATE = 1/17/2013	CHECKED - JMM	REVISED -								
	DATE = 01/18/2013	REVISED -								