


DATE	
BY	
FILED	
SURVEY	
NOTED	
NO.	

DATE	
BY	
FILED	
SURVEY	
NOTED	
NO.	



FILE NAME =	DESIGNED - AFS	REVISED -
...D:\63598-SRUPRR-FINAL-vrec.dgn	DRAWN - TMB	REVISED -
USER NAME = tblank	CHECKED - JMM	REVISED -
PLT DATE = 1/17/2013	DATE = 01/18/2013	REVISED -

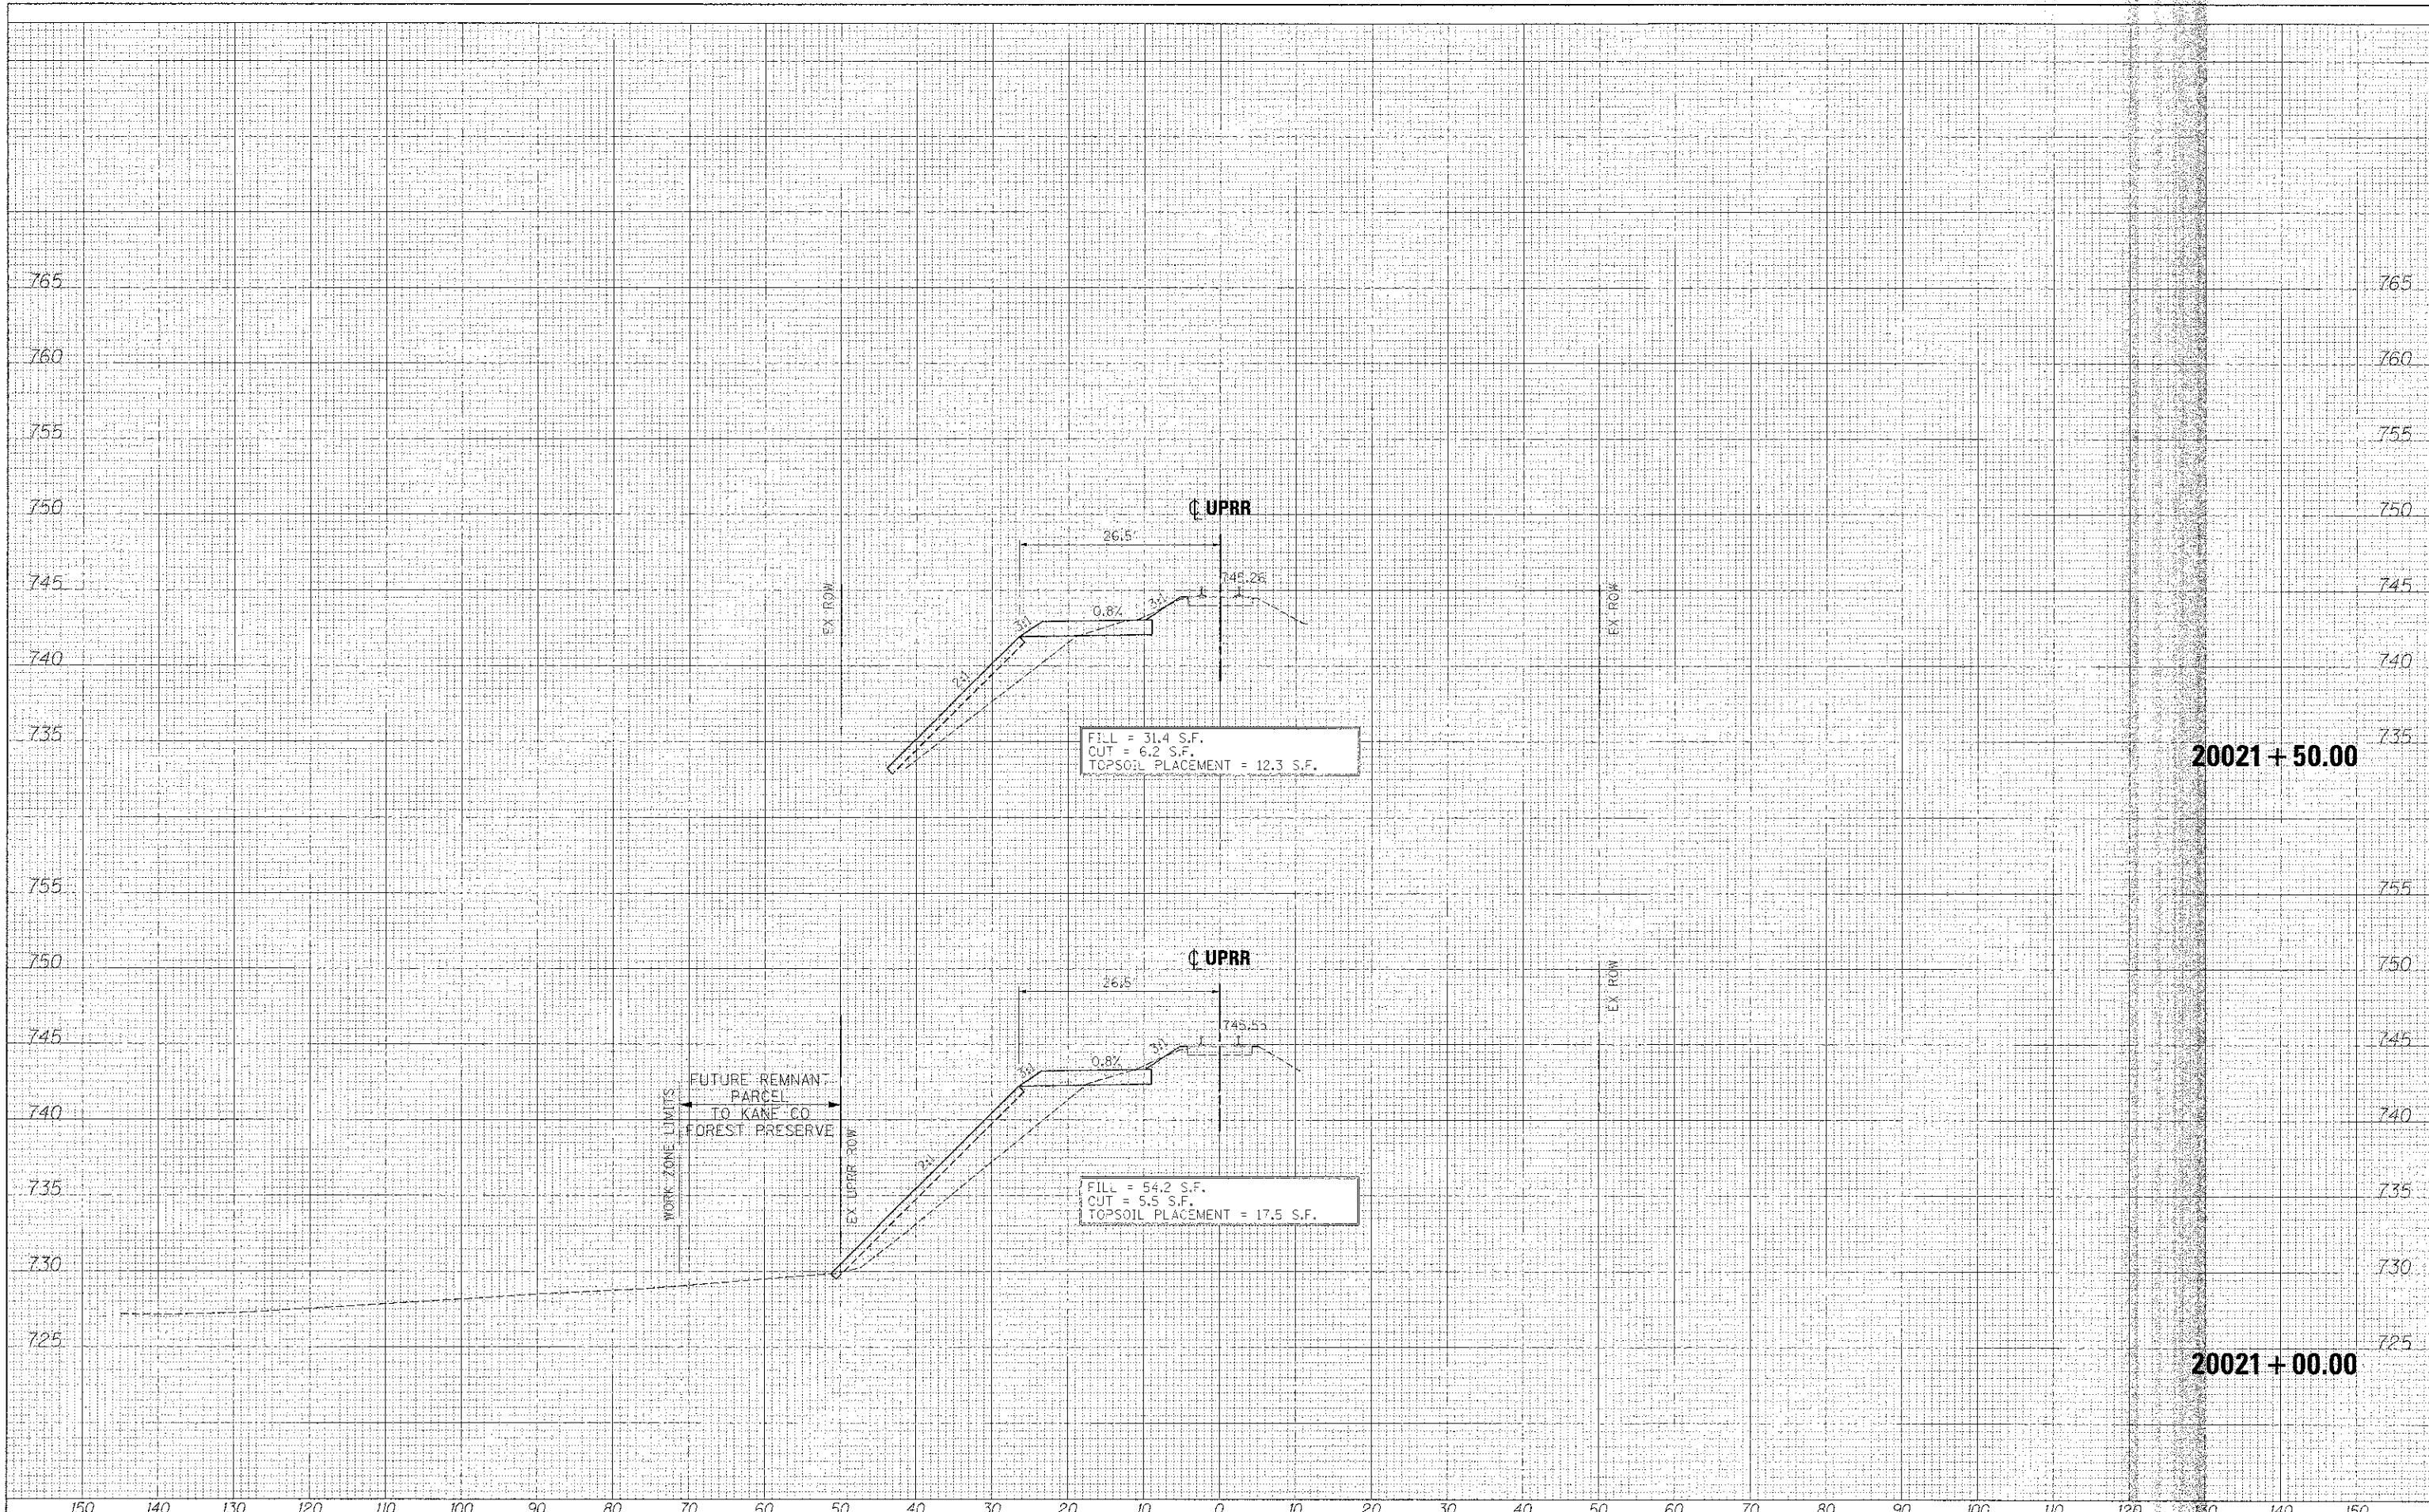

STATE OF ILLINOIS  
DIVISION OF TRANSPORTATION

CROSS SECTIONS  
UPRR

SCALE: H 1"=10', V 1"=5' SHEET NO. 17 OF 22 SHEETS STA. 20021+00.00 TO STA. 20021+50.00

F.A.P. (ITE)	SECTION	COUNTY	TOTAL SHEETS
361	06-00214-15-RRP	KANE	451 / 439
			CONTRACT NO. 63598
ILLINOIS FED. AID PROJECT			