


DATE	BY
DESIGNED	AFS
DRAWN	TMB
CHECKED	JMM
DATE	01/18/2013

DATE	BY
DESIGNED	AFS
DRAWN	TMB
CHECKED	JMM
DATE	01/17/2013

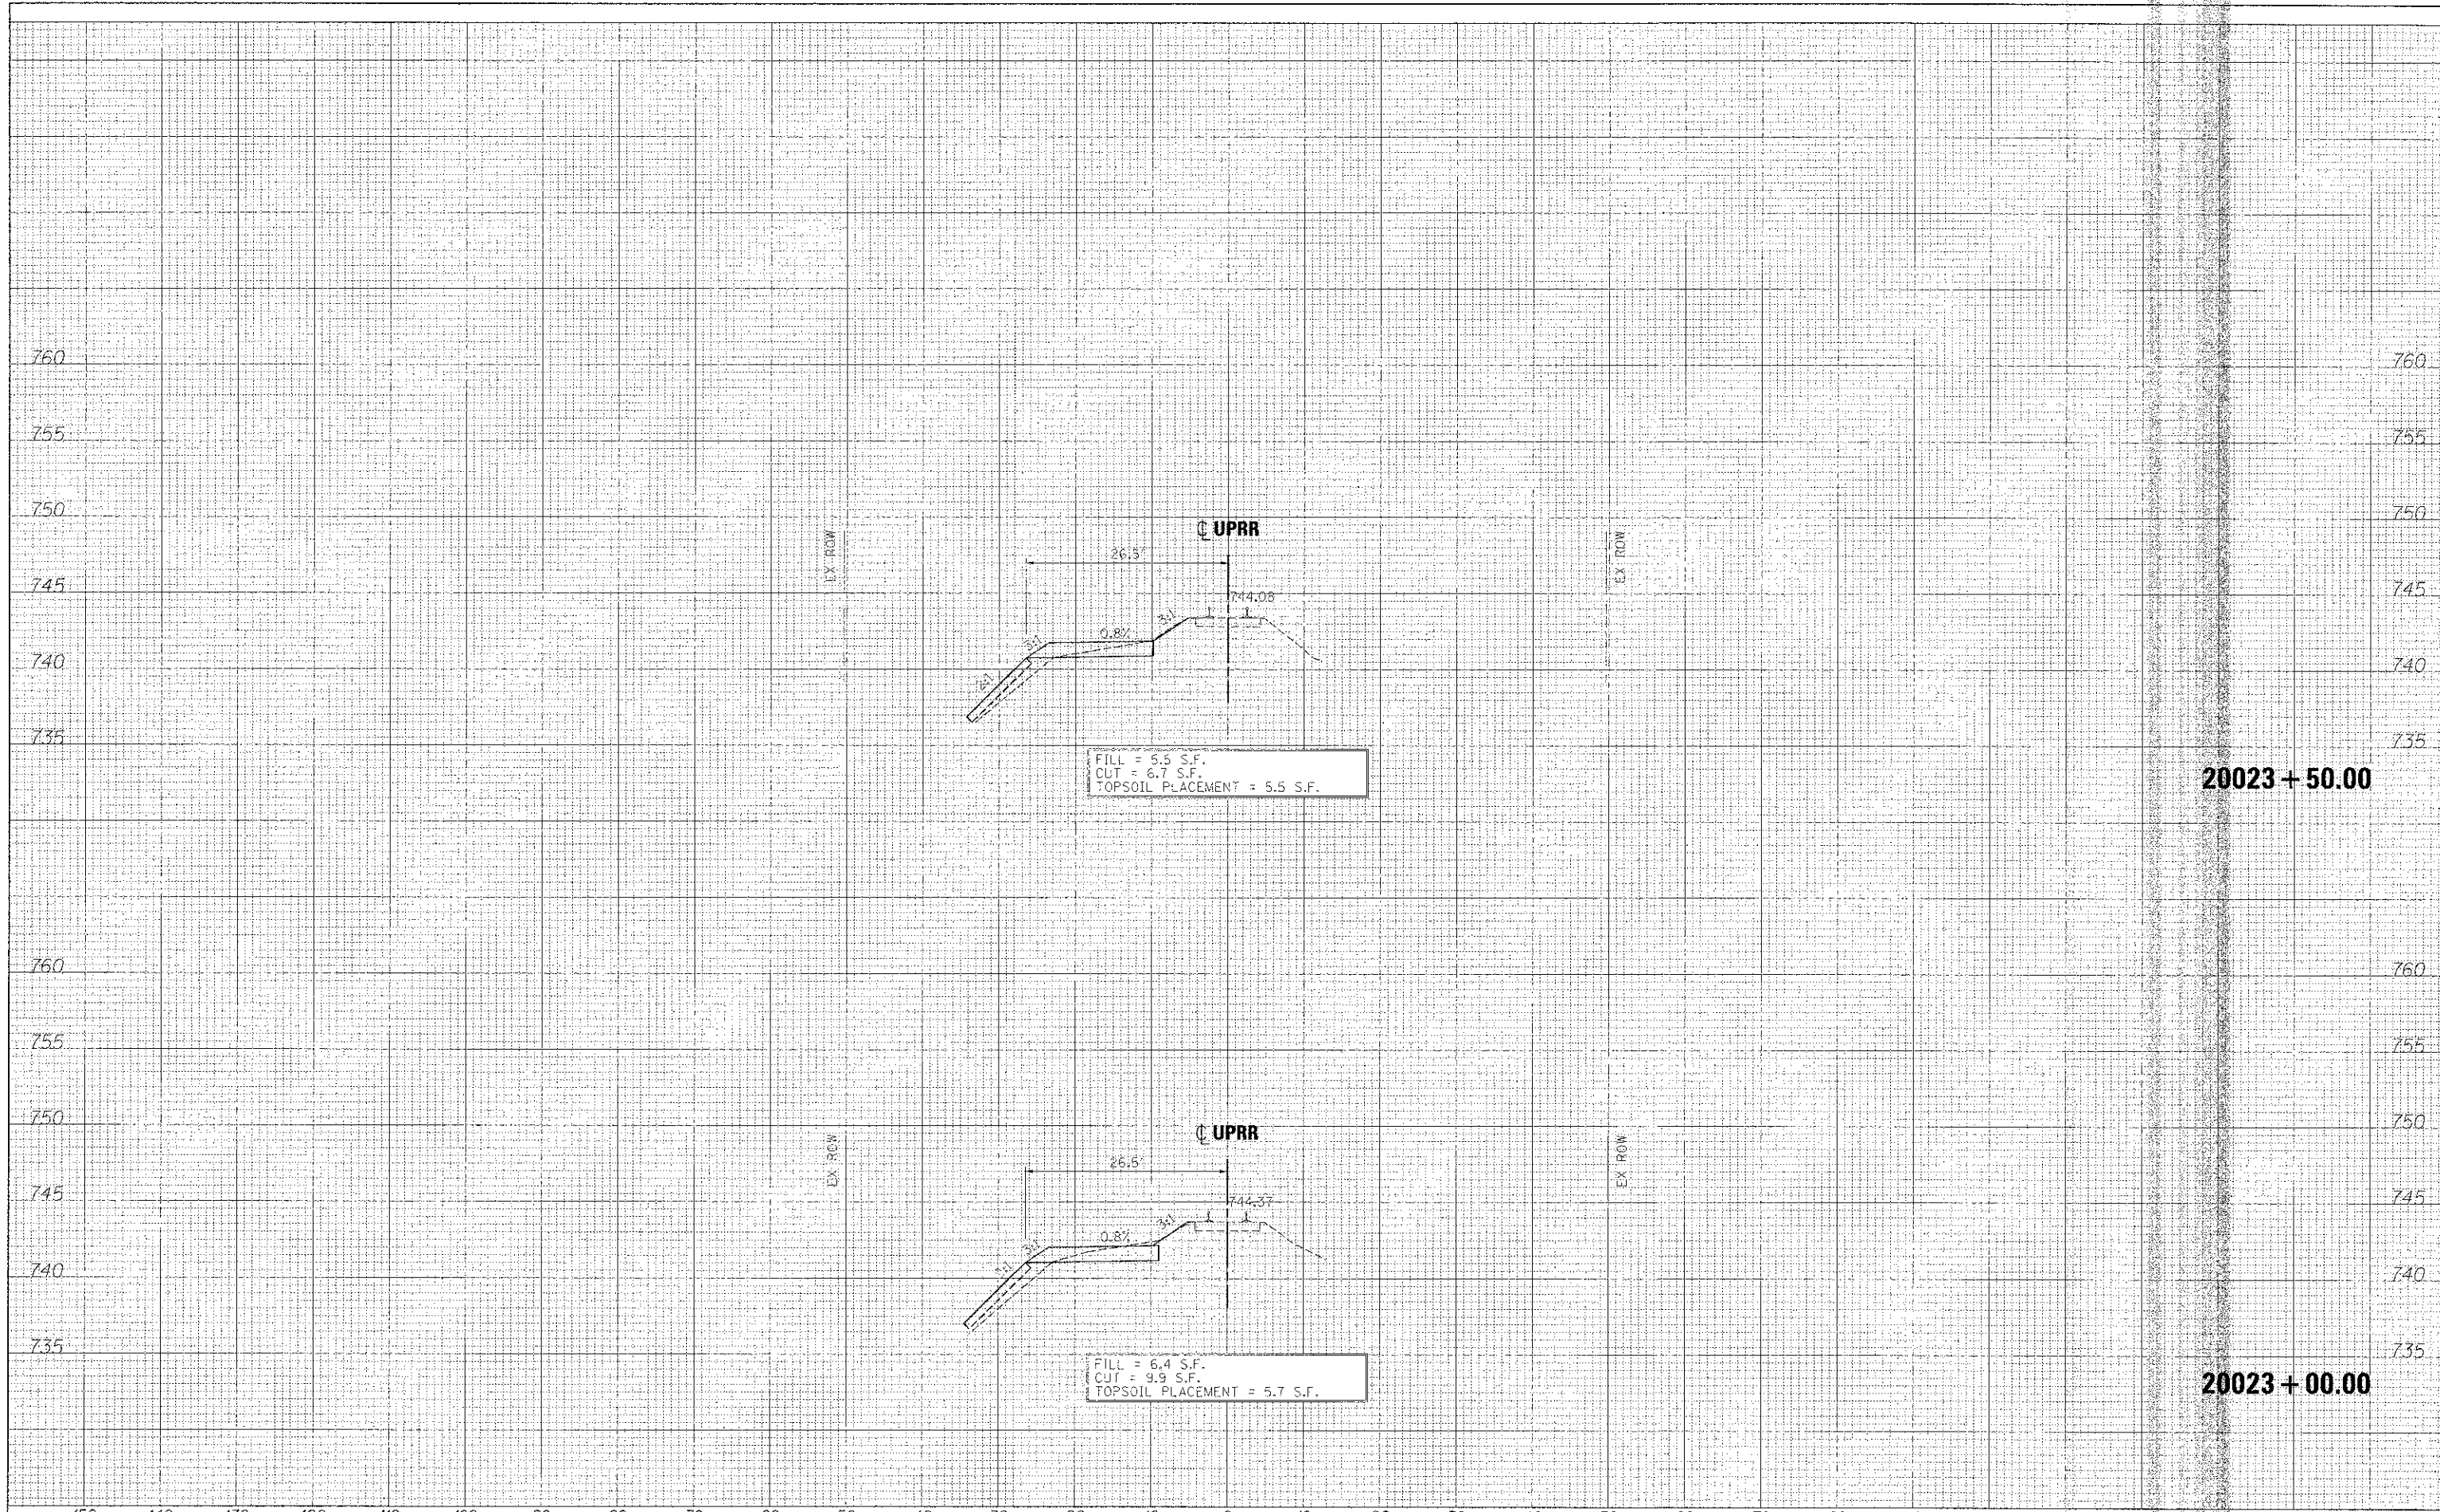

20023+50.00

20023+00.00

FILE NAME =	DESIGNED - AFS	REVISED -
... \0162598-3RUPRR-FINAL-sscc.dgn	DRAWN - TMB	REVISED -
USER NAME = tbiernk	CHECKED - JMM	REVISED -
PLT DATE = 1/17/2013	DATE - 01/18/2013	REVISED -



**STATE OF ILLINOIS
DIVISION OF TRANSPORTATION**

**CROSS SECTIONS
UPRR**

F.A.P. RTE.	SECTION	COUNTY	TOTAL SHEETS	SHEET NO.
36	06/00214-16-60	KANE	451	441
CONTRACT NO. 63598				