


DATE	
NO.	
AREA	
AREA CHECKED	
NOTE BOOK	
NO.	
FINAL SURVEY	
NO.	
NO.	
NO.	

DATE	
NO.	
AREA	
AREA CHECKED	
NOTE BOOK	
NO.	
FINAL SURVEY	
NO.	
NO.	
NO.	

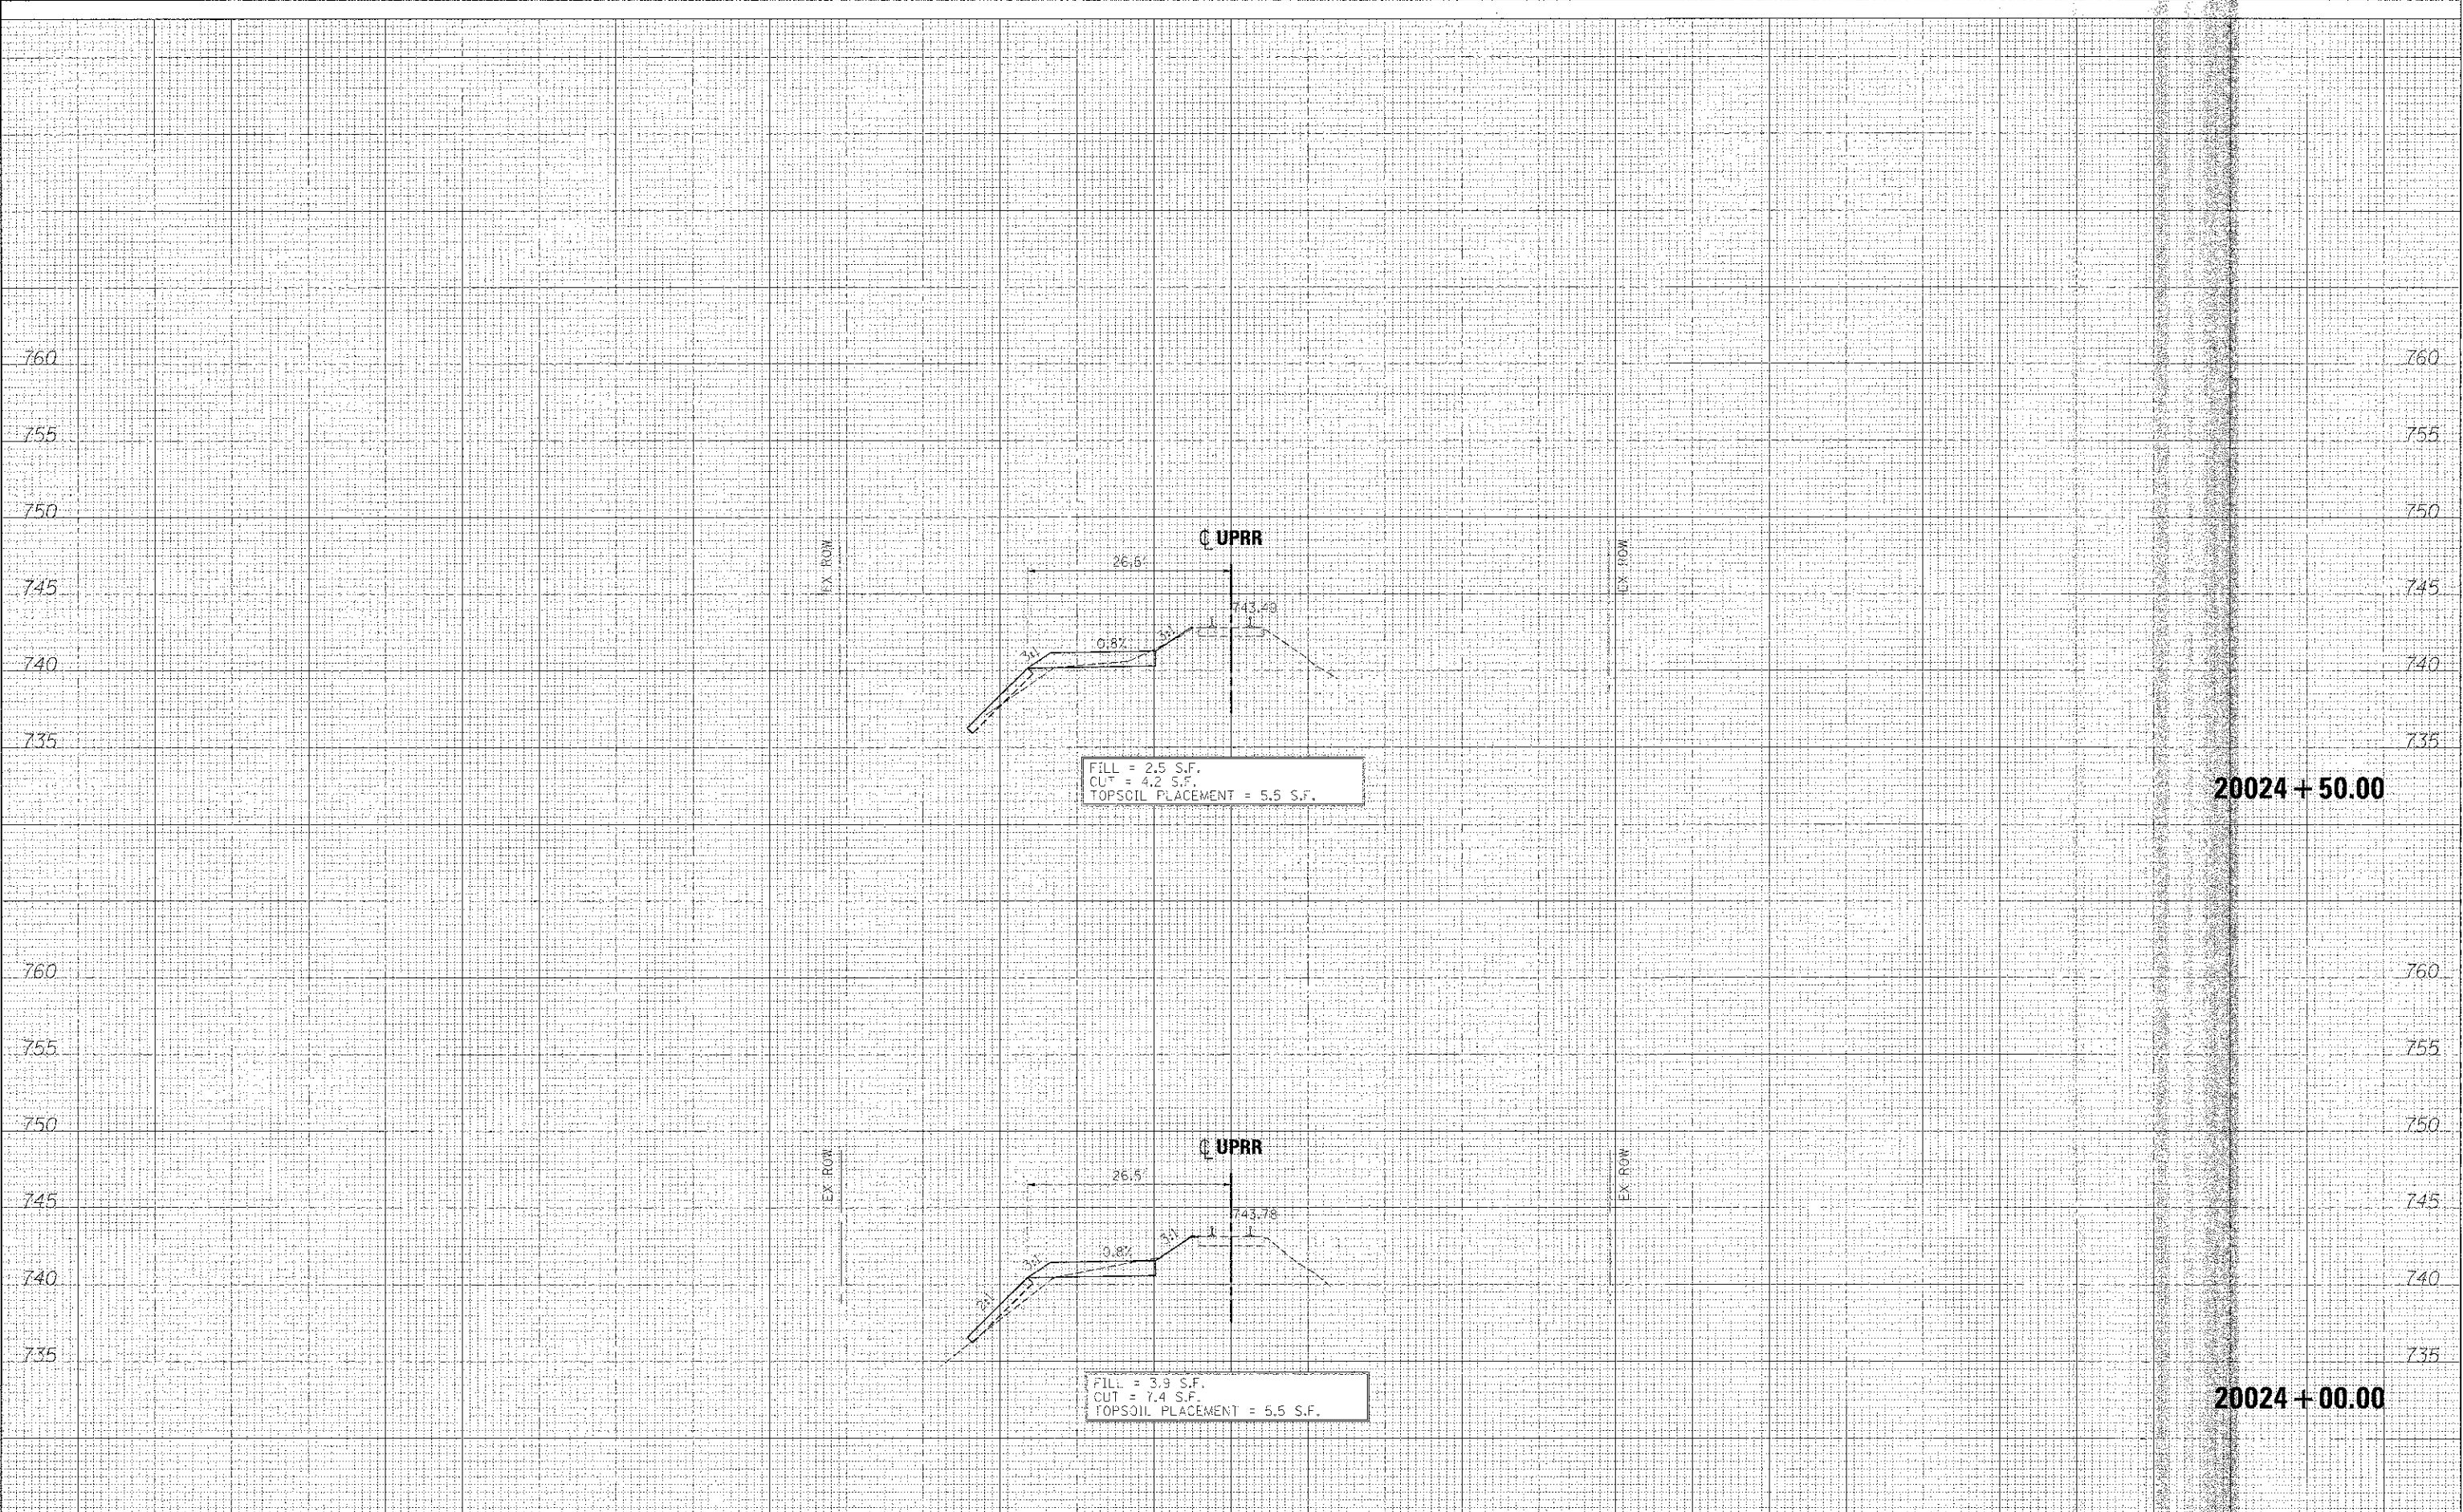

20024 + 50.00

20024 + 00.00

FILE NAME =	DESIGNED - AFS	REVISED -
... \063598-34UPRR-FINAL-sscc.dwg	DRAWN - TMB	REVISED -
USER NAME = thunk	CHECKED - JMM	REVISED -
PLT DATE = 1/17/2013	DATE - 01/18/2013	REVISED -



STATE OF ILLINOIS
DIVISION OF TRANSPORTATION

CROSS SECTIONS
UPRR

SCALE: H 1"=10', V 1"=5' SHEET NO. 20 OF 22 SHEETS STA. 20024+00.00 TO STA. 20024+50.00

F.A.P. R.T.E.	SECTION	COUNTY	TOTAL SHEETS	SHEET NO.
361	06-00214-34-PP	KANE	451	442
CONTRACT NO. 63598				
ILLINOIS FED. AID PROJECT				