


FINAL SURVEY	DATE
SURVEYED	
NOTED	
AREAS	
AREAS CHECKED	

ORIGINAL SURVEY	DATE
SURVEYED	
NOTED	
AREAS	
AREAS CHECKED	

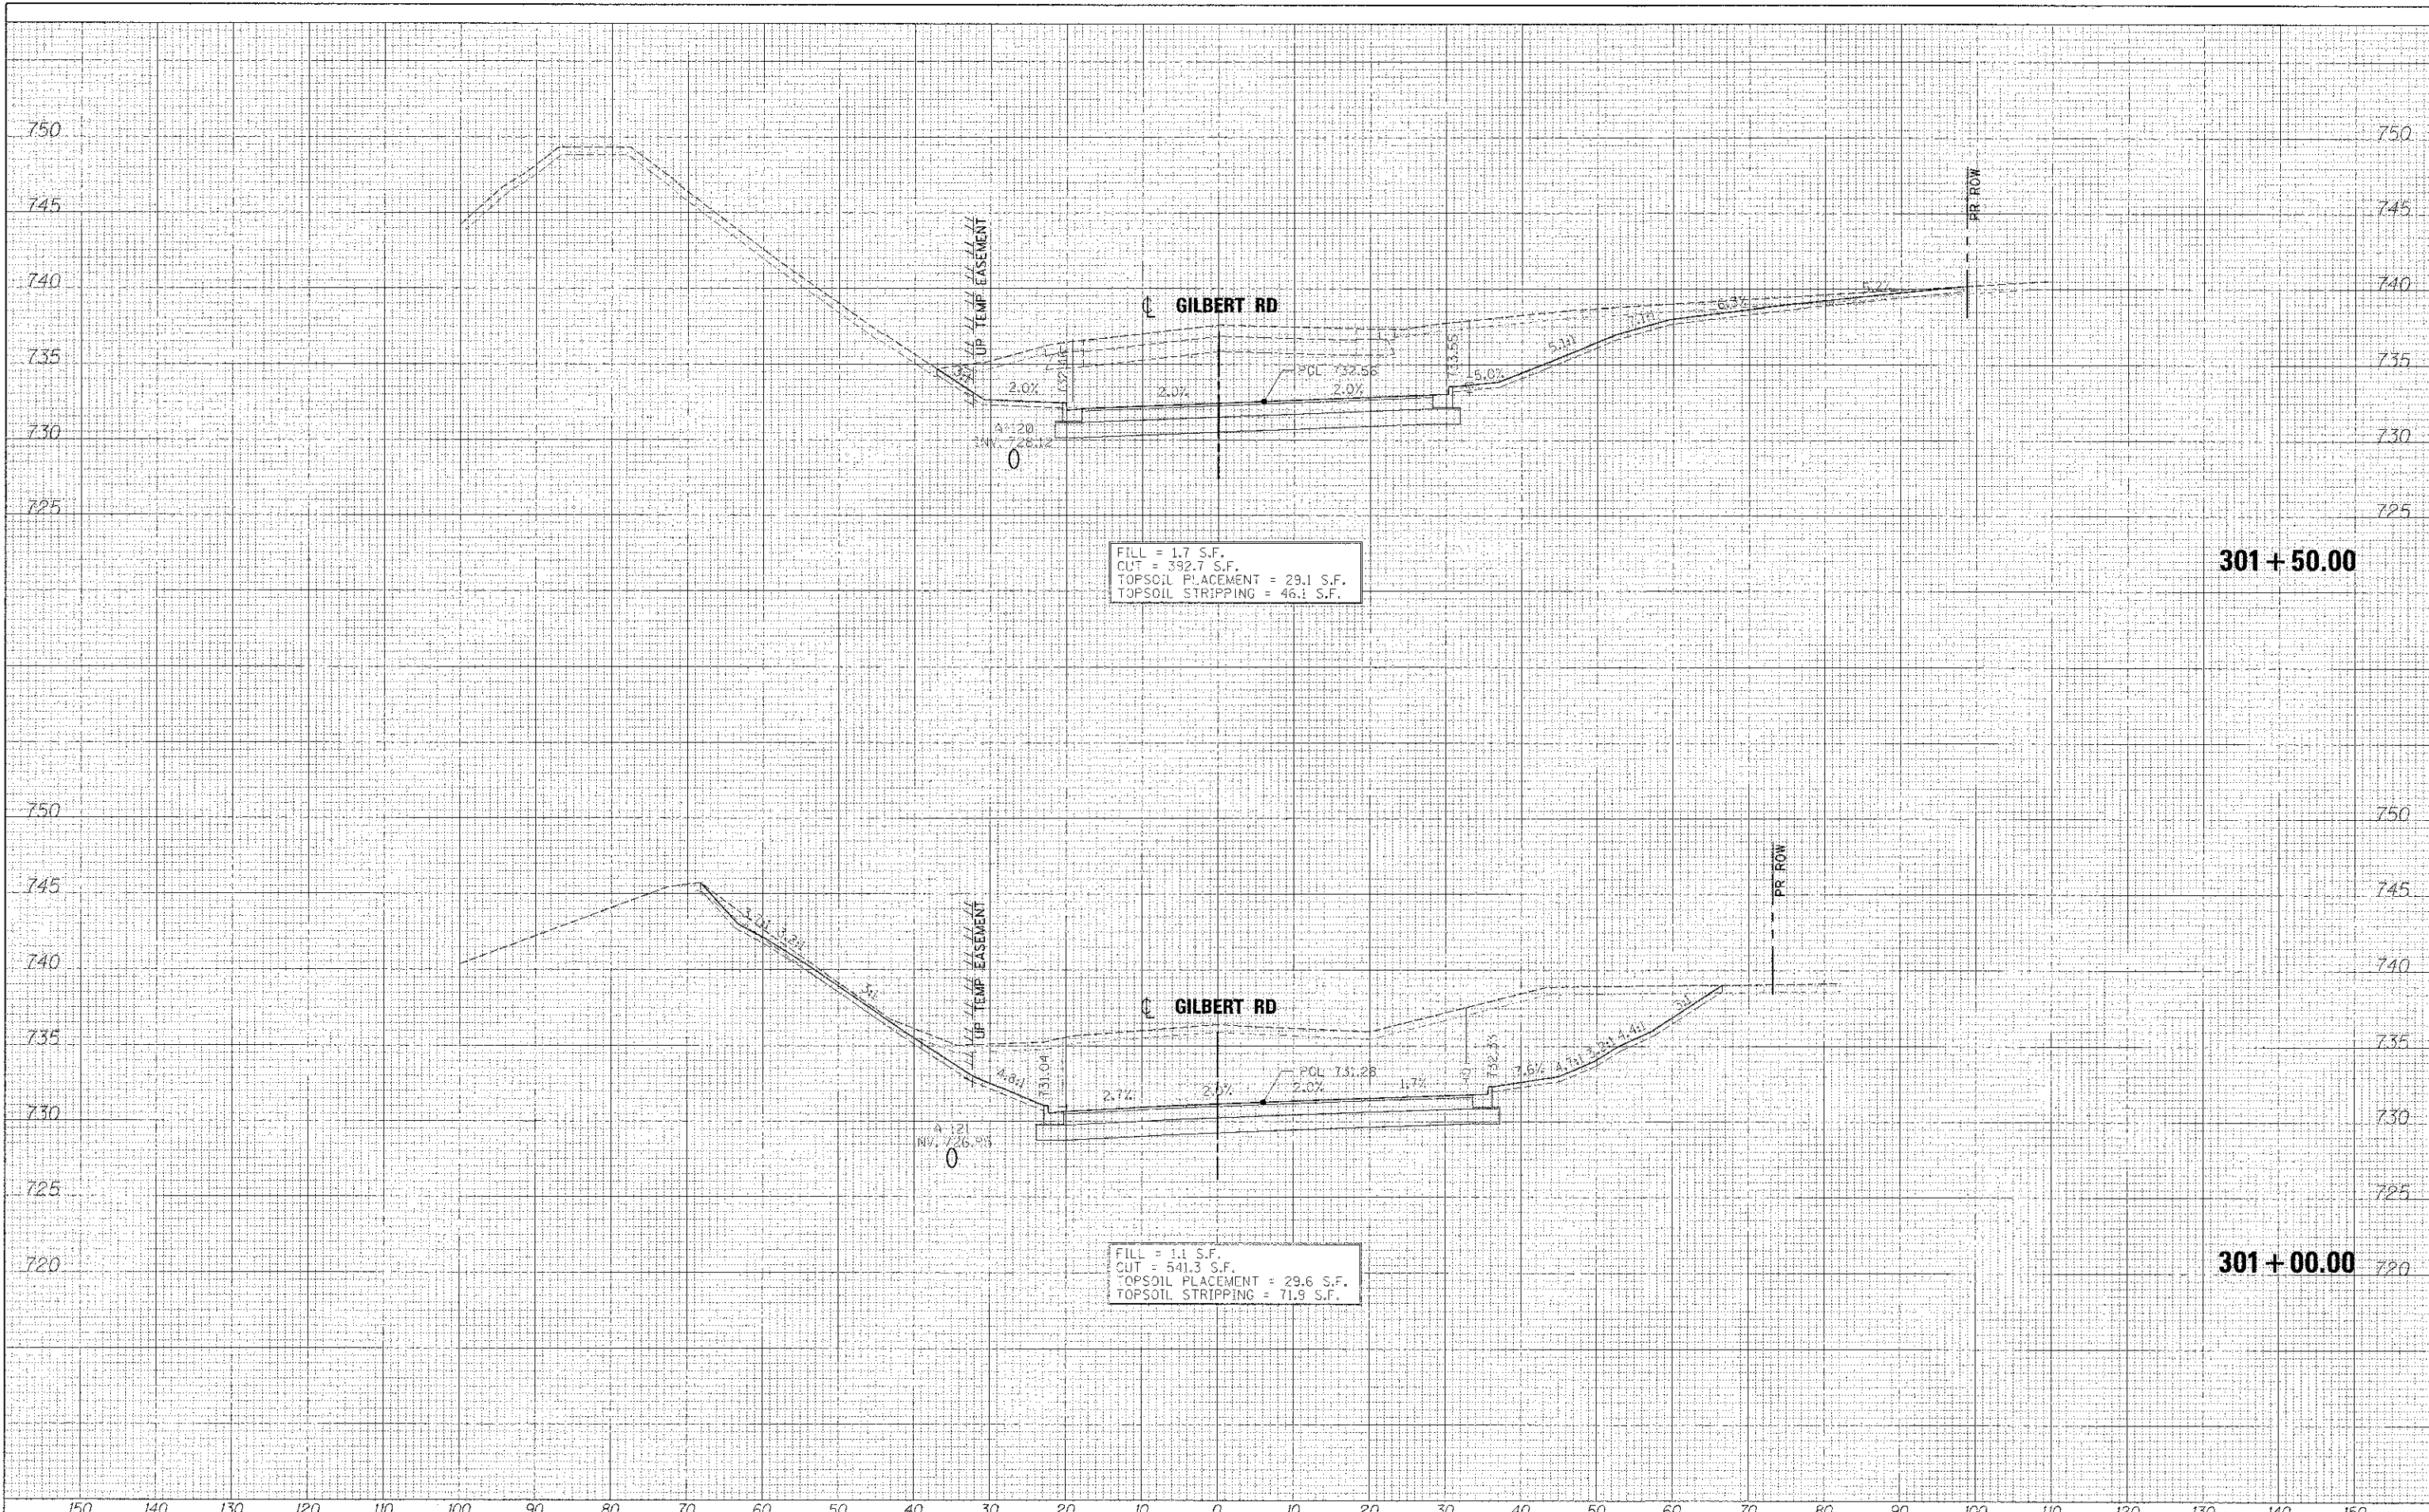

FILL = 1.7 S.F.
 CUT = 392.7 S.F.
 TOPSOIL PLACEMENT = 29.1 S.F.
 TOPSOIL STRIPPING = 46.1 S.F.

FILL = 1.1 S.F.
 CUT = 541.3 S.F.
 TOPSOIL PLACEMENT = 29.6 S.F.
 TOPSOIL STRIPPING = 71.9 S.F.

FILE NAME -	DESIGNED - AFS	REVISED -		STATE OF ILLINOIS		CROSS SECTIONS		<table border="1"> <tr> <th>F.A.P. RTE.</th> <th>SECTION</th> <th>COUNTY</th> <th>TOTAL SHEETS</th> <th>SHEET NO.</th> </tr> <tr> <td>361</td> <td>06-00214-18-RP</td> <td>KANE</td> <td>451</td> <td>445</td> </tr> </table>	F.A.P. RTE.	SECTION	COUNTY	TOTAL SHEETS	SHEET NO.	361	06-00214-18-RP	KANE	451	445
F.A.P. RTE.	SECTION	COUNTY		TOTAL SHEETS	SHEET NO.													
361	06-00214-18-RP	KANE		451	445													
...NO:63590-06GIL-xxxx.dgn	DRAWN - TMB	REVISED -		DIVISION OF TRANSPORTATION		GILBERT ST												
USER NAME - tblerk	CHECKED - JMM	REVISED -	SCALE: H 1"=10', V 1"=5'		SHEET NO. 1 OF 7 SHEETS													
PLG DATE - 1/17/2013	DATE - 01/18/2013	REVISED -	STA. 301+00.00 TO STA. 301+50.00		CONTRACT NO. 63599													