


DATE	
BY	
FINAL SURVEY	
SWAPPED	
TEMPLATE	
NOTE BOOK	
AREAS CHECKED	
NO.	

DATE	
BY	
ORIGINAL SURVEY	
SWAPPED	
TEMPLATE	
NOTE BOOK	
AREAS CHECKED	
NO.	

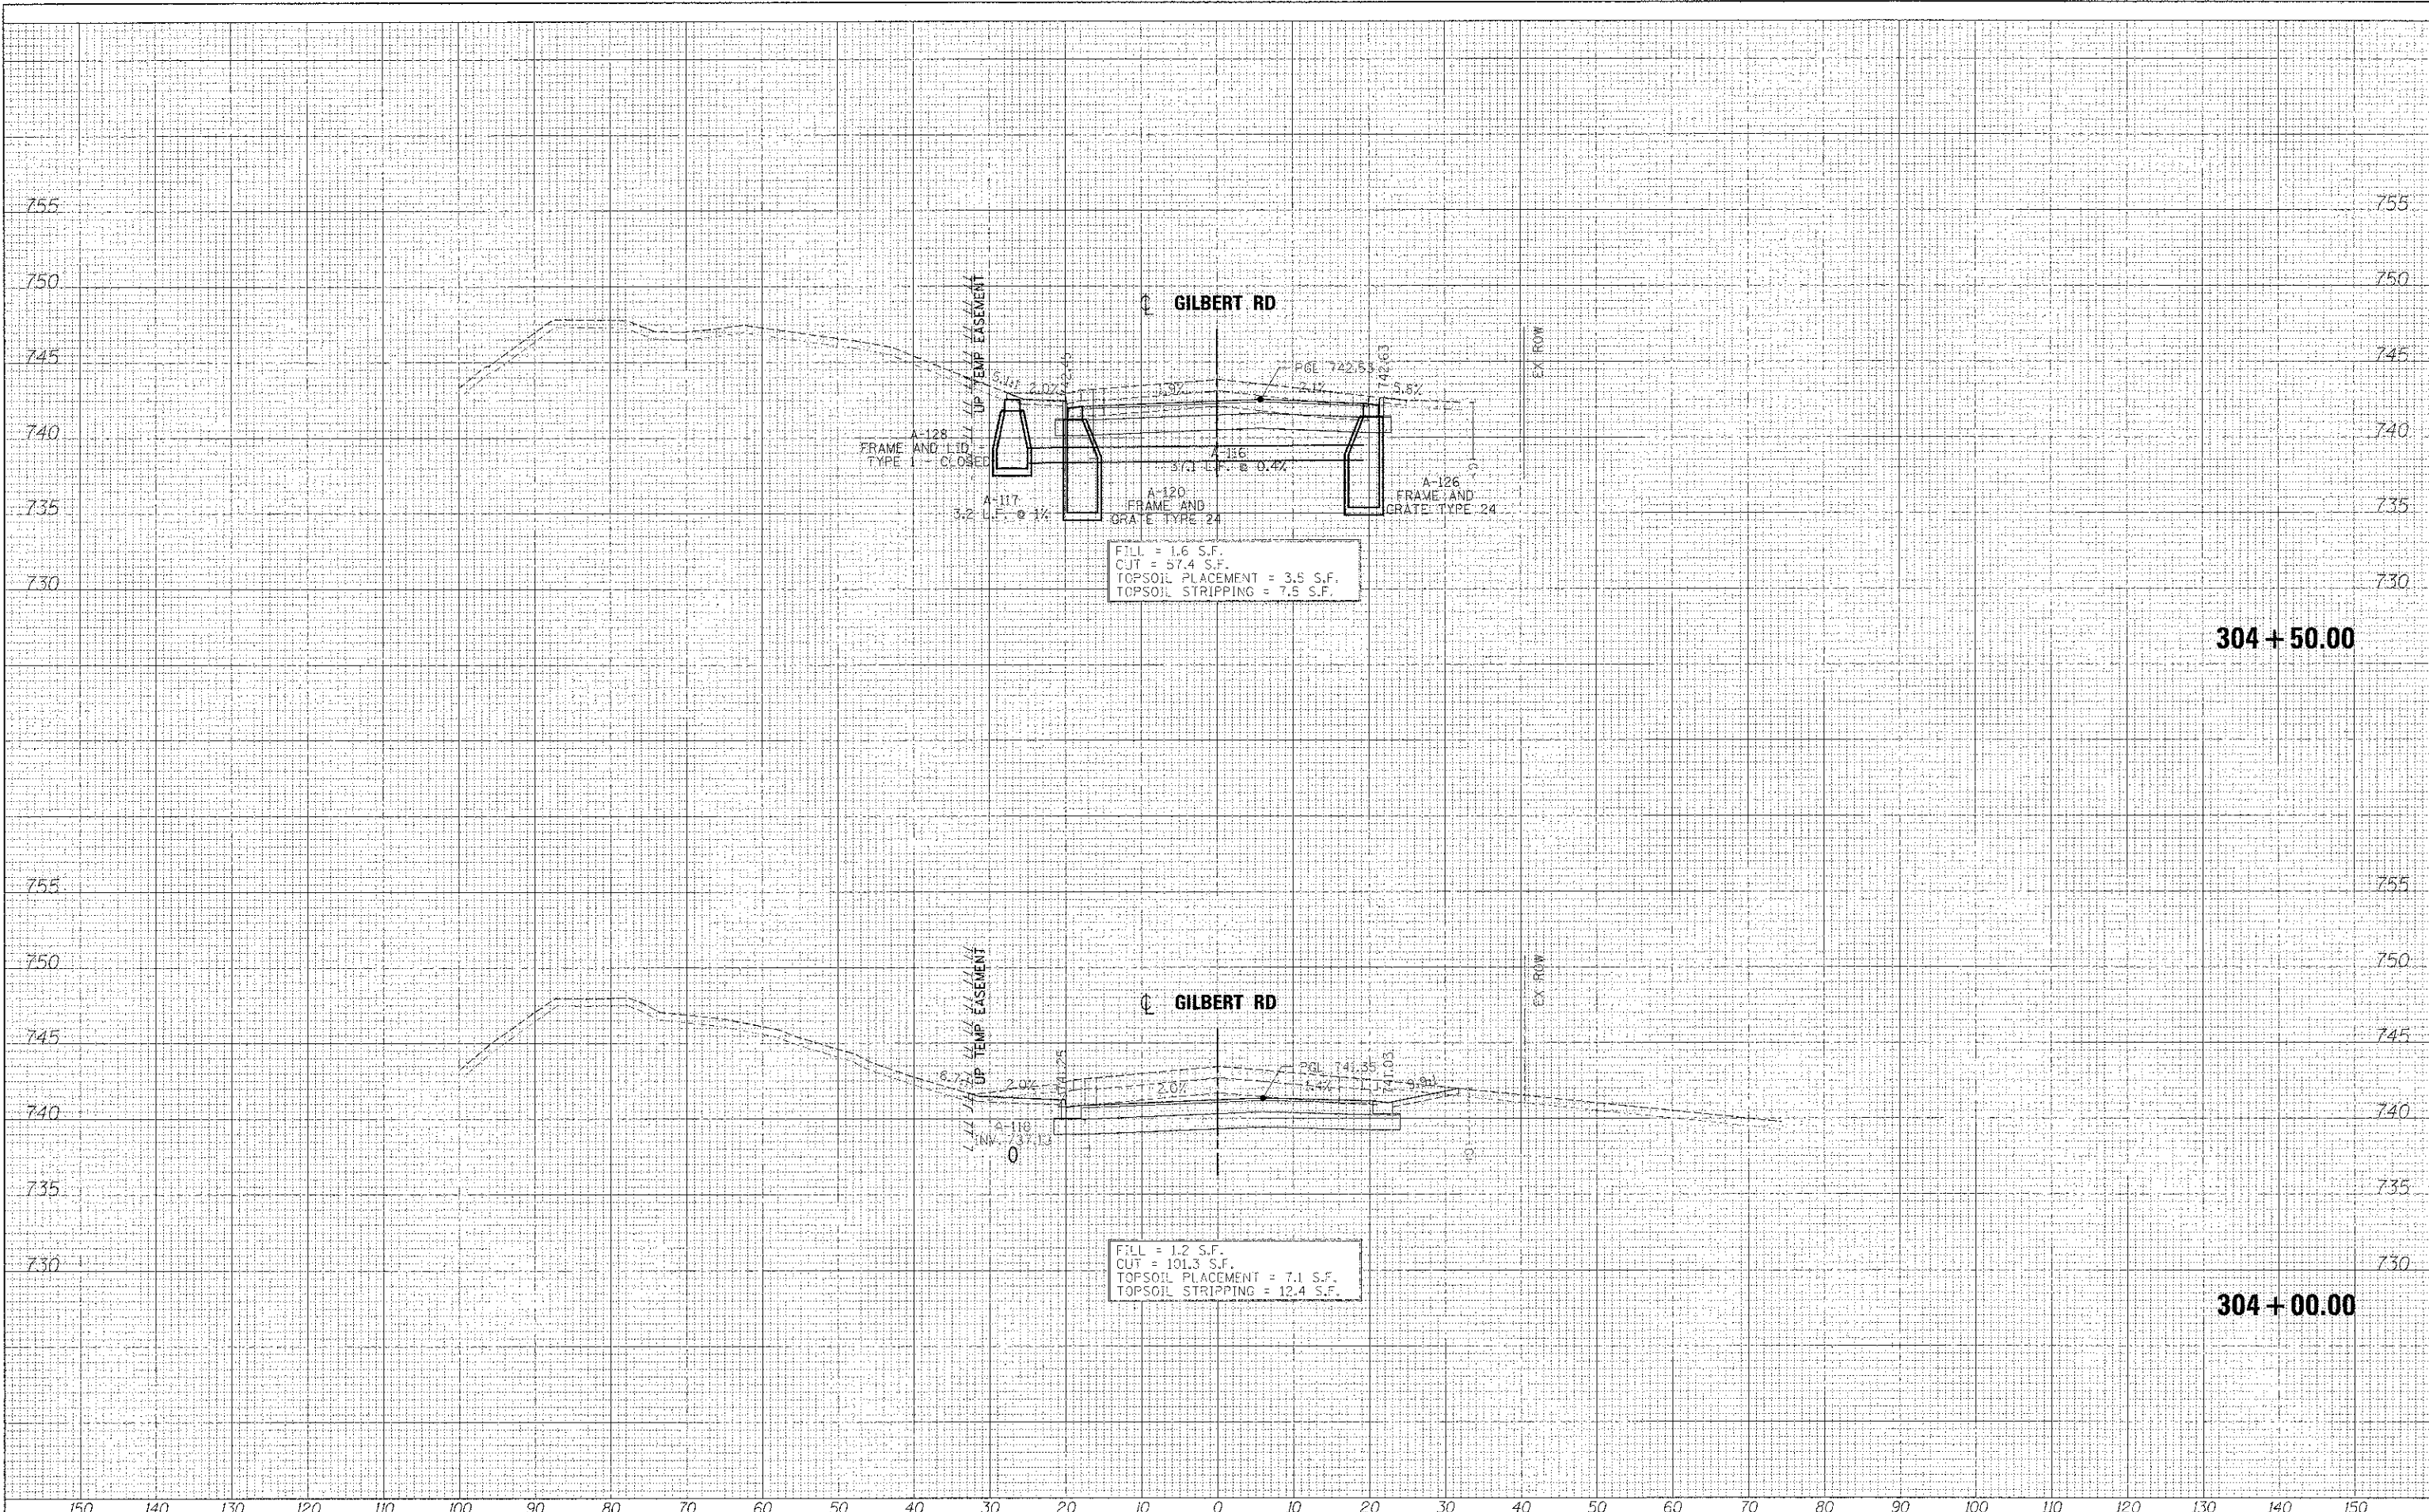

304 + 50.00

304 + 00.00

FILE NAME -	DESIGNED - AFS	REVISED -
... \Q163590-3PCL-xsec.dgn	DRAWN - TMB	REVISED -
USER NAME - tblank	CHECKED - JMM	REVISED -
PLOT DATE - 1/17/2013	DATE - 01/18/2013	REVISED -



STATE OF ILLINOIS  
DIVISION OF TRANSPORTATION

CROSS SECTIONS  
GILBERT ST

SCALE: H 1"=10', V 1"=5' SHEET NO. 4 OF 7 SHEETS STA. 304+00.00 TO STA. 304+50.00

F.A.P. RTL.	SECTION	COUNTY	TOTAL SHEET SHEETS: NO.
361	06-00214-18-RP	KANE	45 / 448
			CONTRACT NO. 63598
[ILLINOIS] FED. AID PROJECT			