


DATE	
BY	
DESIGNED	
DRAWN	
CHECKED	
DATE	
FILE NAME	
USER NAME	
PLOT DATE	
DESIGNED	
DRAWN	
CHECKED	
DATE	
FILE NAME	
USER NAME	
PLOT DATE	

DATE	
BY	
DESIGNED	
DRAWN	
CHECKED	
DATE	
FILE NAME	
USER NAME	
PLOT DATE	
DESIGNED	
DRAWN	
CHECKED	
DATE	
FILE NAME	
USER NAME	
PLOT DATE	

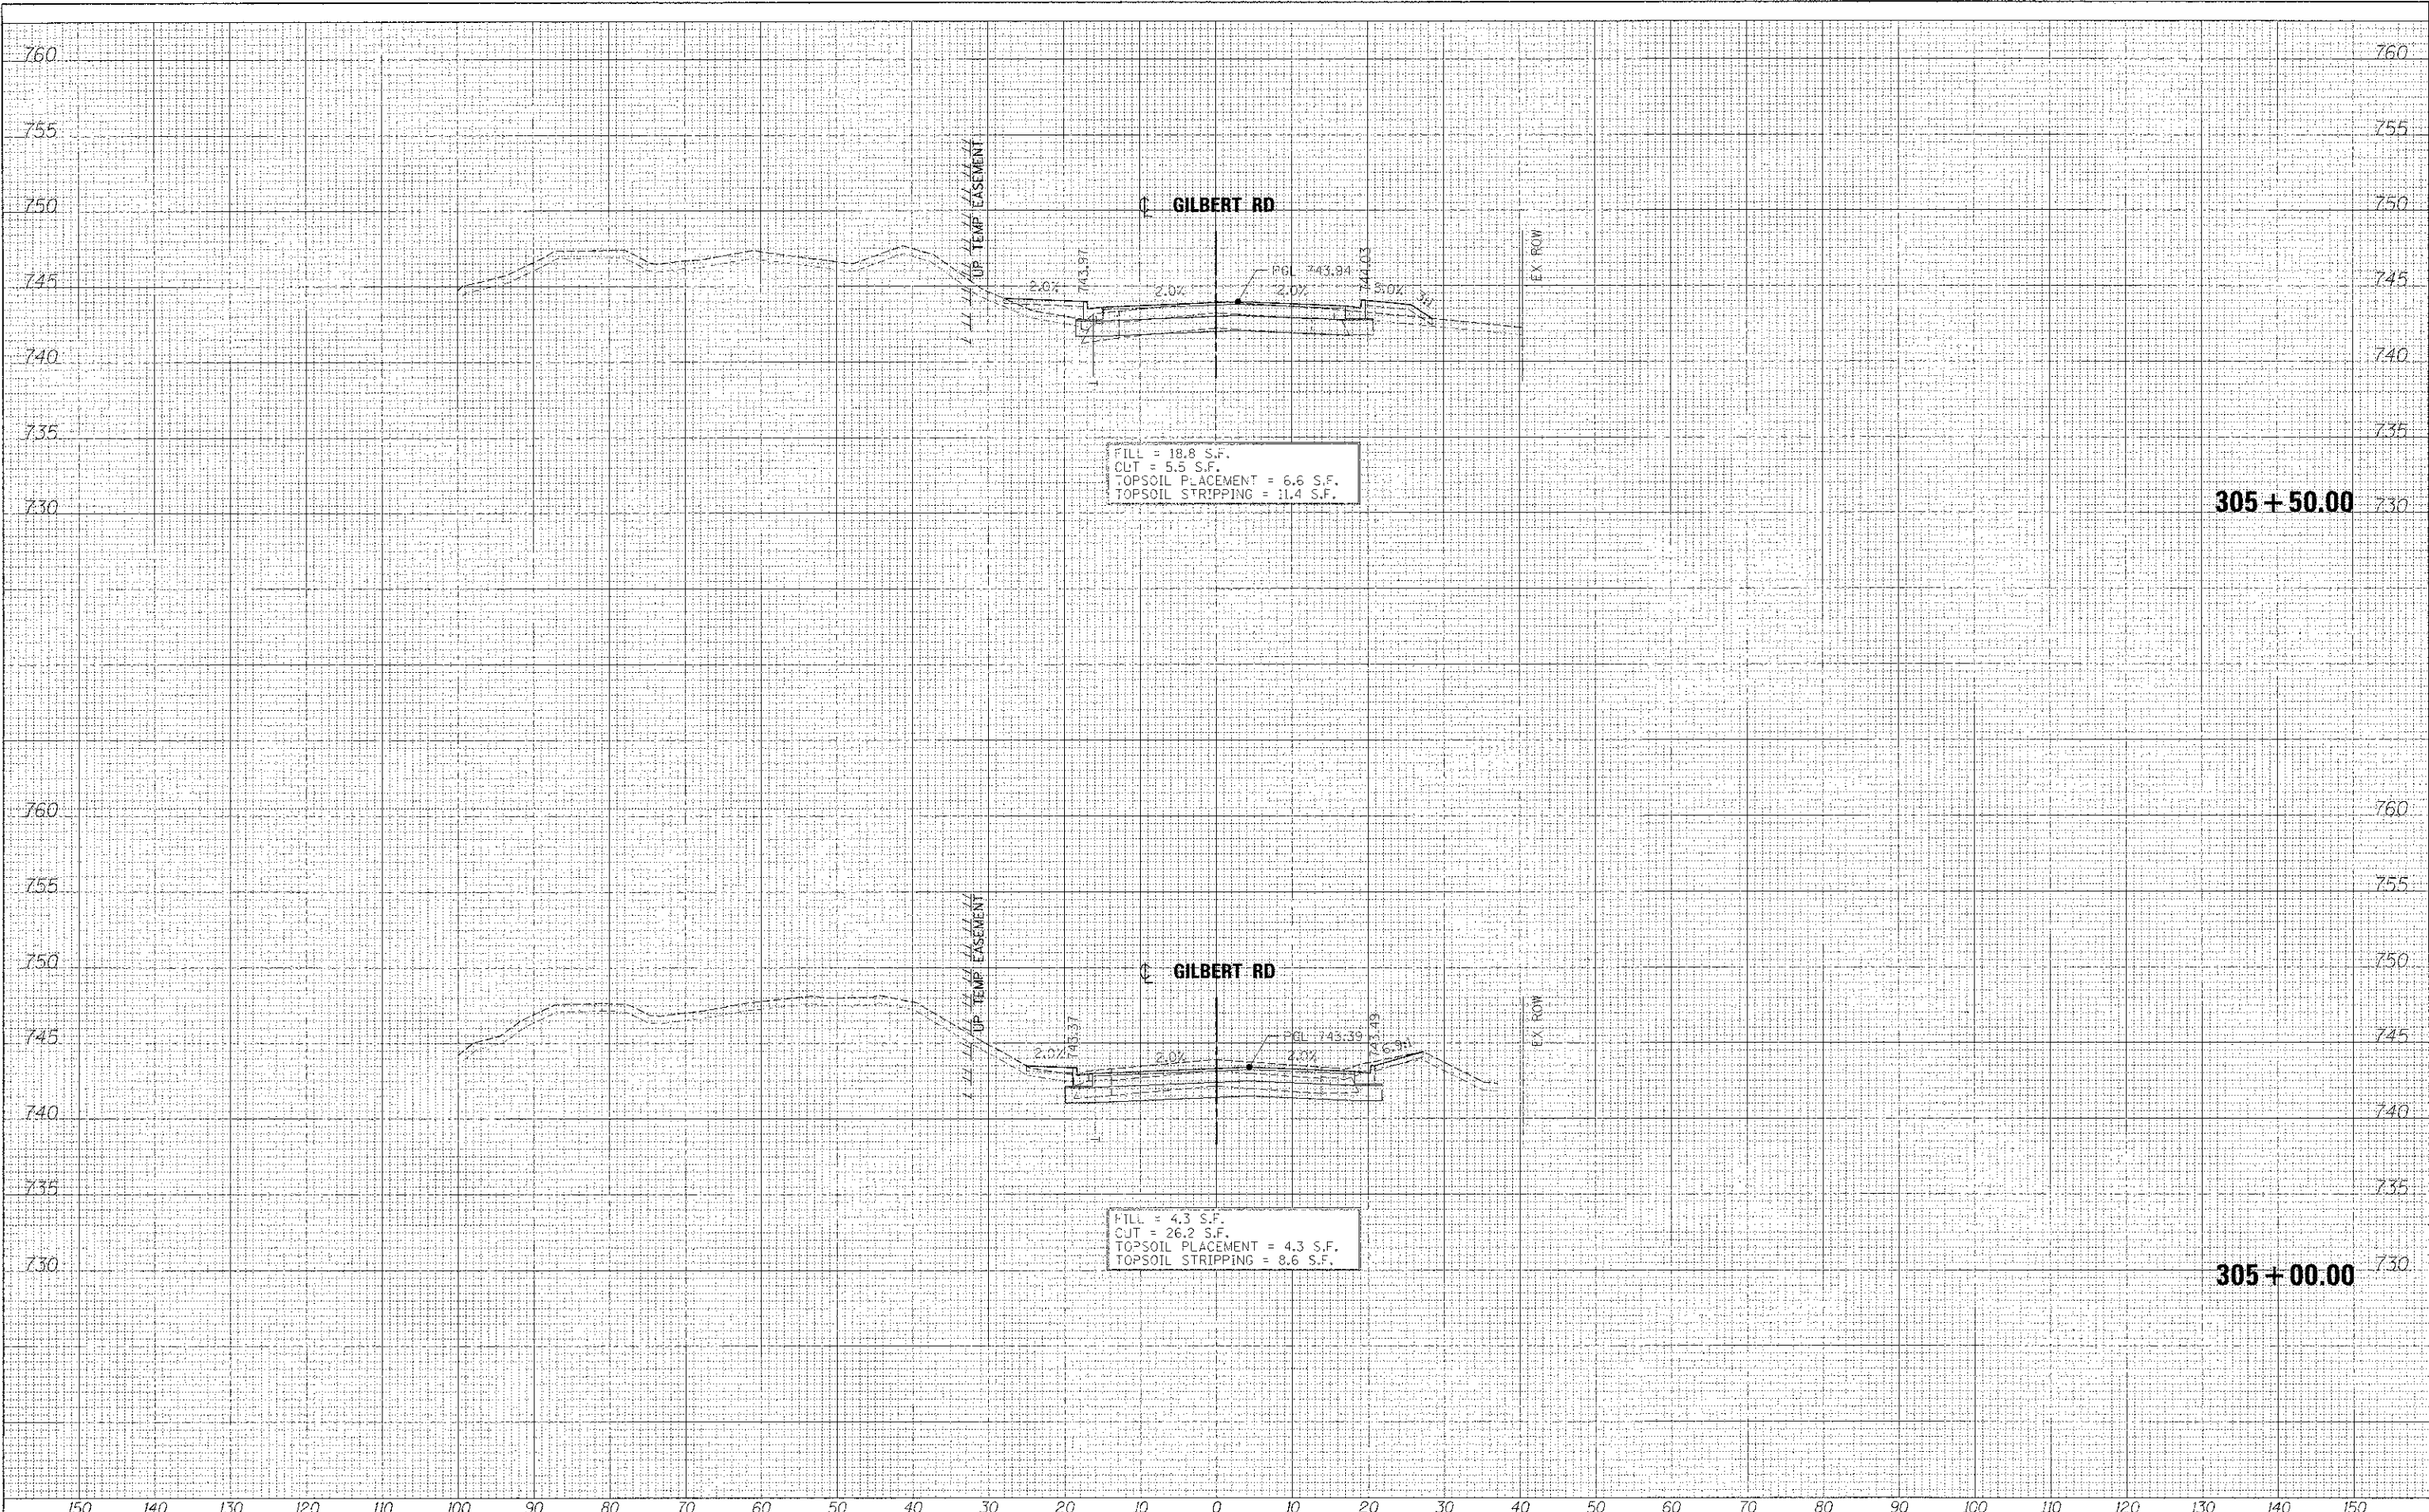

FILE NAME =	DESIGNED - AFS	REVISED -
...:\063598-3e\11...xsszd.dgn	DRAWN - TMB	REVISED -
USER NAME = tmb	CHECKED - JMM	REVISED -
PLOT DATE = 1/17/2013	DATE - 01/18/2013	REVISED -



STATE OF ILLINOIS
DIVISION OF TRANSPORTATION

CROSS SECTIONS
GILBERT ST

SCALE: H 1"=10', V 1"=5' SHEET NO. 5 OF 7 SHEETS STA. 305+00.00 TO STA. 305+50.00

F.A.P. RTE. 361	SECTION 06-00214-16-RP	COUNTY KANE	TOTAL SHEETS 451	SHEET NO. 449
			CONTRACT NO. 63598	
ILLINOIS' FED. AID PROJECT				