


DATE	
BY	
DESIGNED	
DRAWN	
CHECKED	
DATE	
REVISIONS	
NO.	
DATE	
BY	
DESCRIPTION	

DATE	
BY	
DESIGNED	
DRAWN	
CHECKED	
DATE	
REVISIONS	
NO.	
DATE	
BY	
DESCRIPTION	

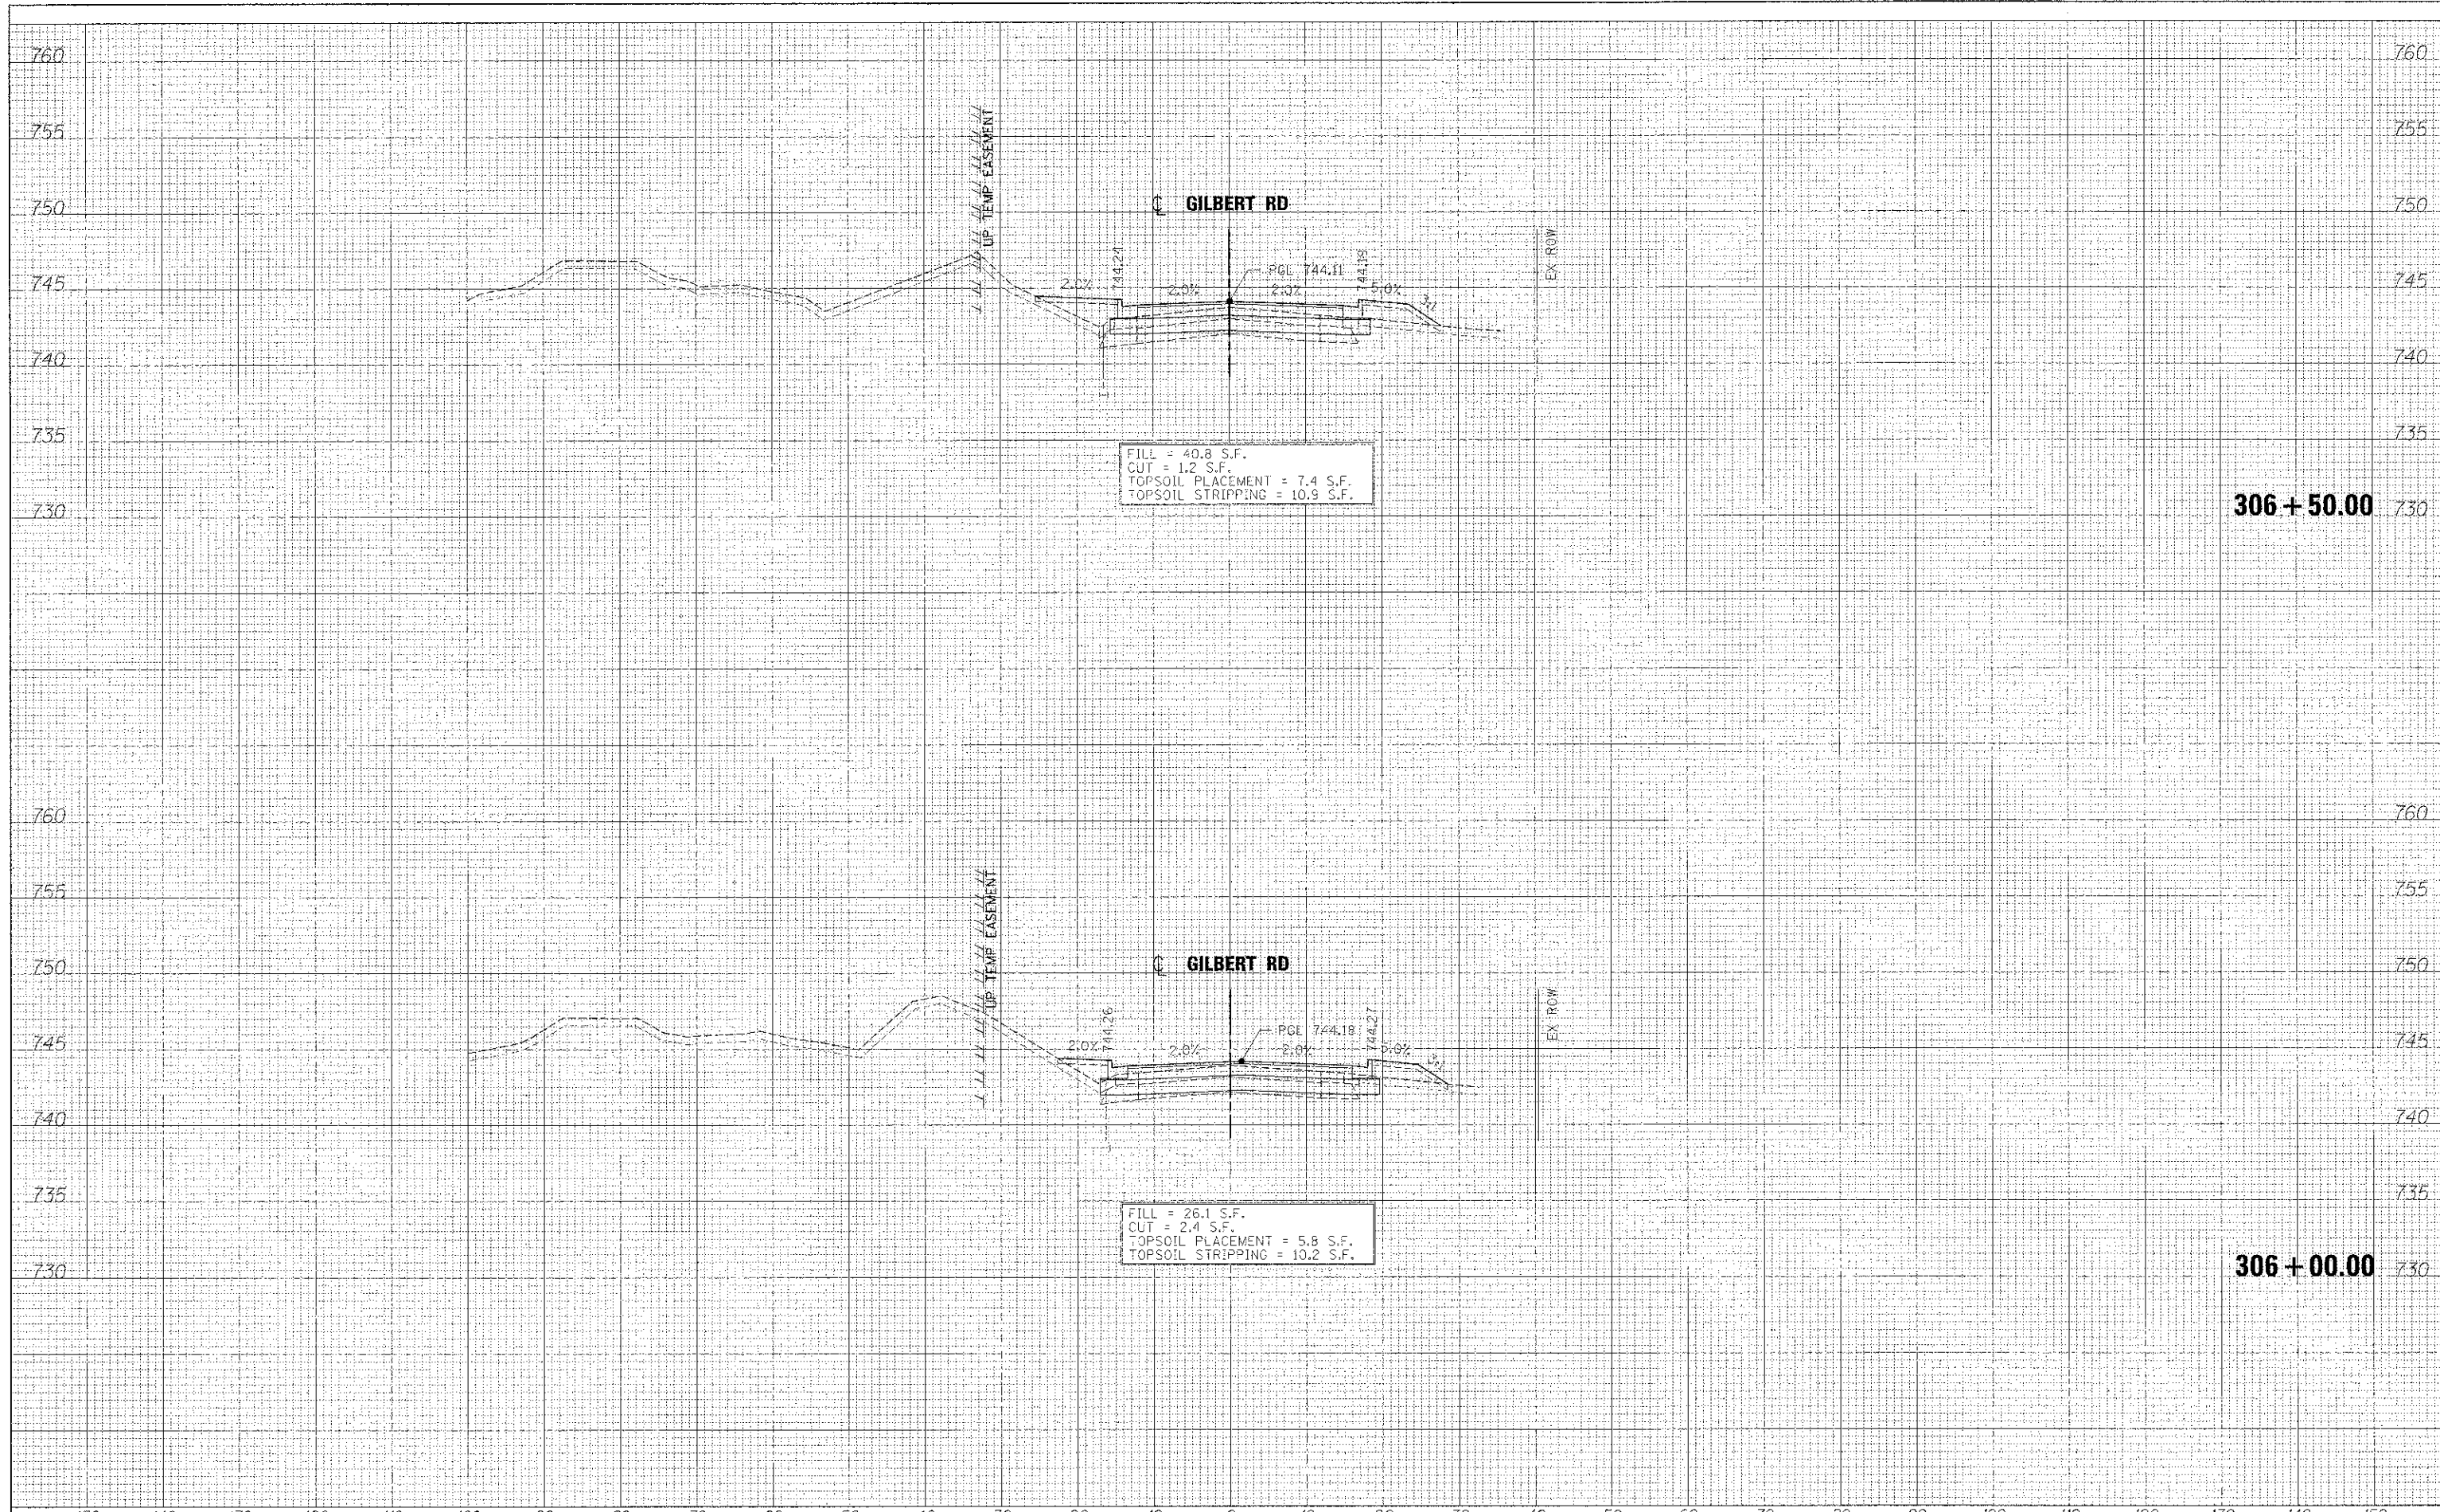

FILL = 40.8 S.F.  
 CUT = 1.2 S.F.  
 TOPSOIL PLACEMENT = 7.4 S.F.  
 TOPSOIL STRIPPING = 10.9 S.F.

FILL = 26.1 S.F.  
 CUT = 2.4 S.F.  
 TOPSOIL PLACEMENT = 5.8 S.F.  
 TOPSOIL STRIPPING = 10.2 S.F.

FILE NAME =	DESIGNED - AFS	REVISED -		<b>STATE OF ILLINOIS</b> <b>DIVISION OF TRANSPORTATION</b>				<b>CROSS SECTIONS</b> <b>GILBERT ST</b>				P.A.P. RTE.	SECTION	COUNTY	TOTAL SHEETS	SHEET NO.
USER NAME =	DRAWN - TMB	REVISED -										361	06-00214-18-RP	KANE	451	450
PLOT DATE =	CHECKED - JMM	REVISED -										CONTRACT NO. 63598				
DATE = 01/18/2013	DATE =	REVISED -										ILLINOIS FED. AID PROJECT				

SCALE: H 1"=10', V 1"=5' SHEET NO. 6 OF 7 SHEETS STA. 306+00.00 TO STA. 306+50.00