


DATE	BY	DATE
SURVEYED		
PLOTTED		
NOTED		
NO.		

DATE	BY	DATE
SURVEYED		
PLOTTED		
NOTED		
NO.		

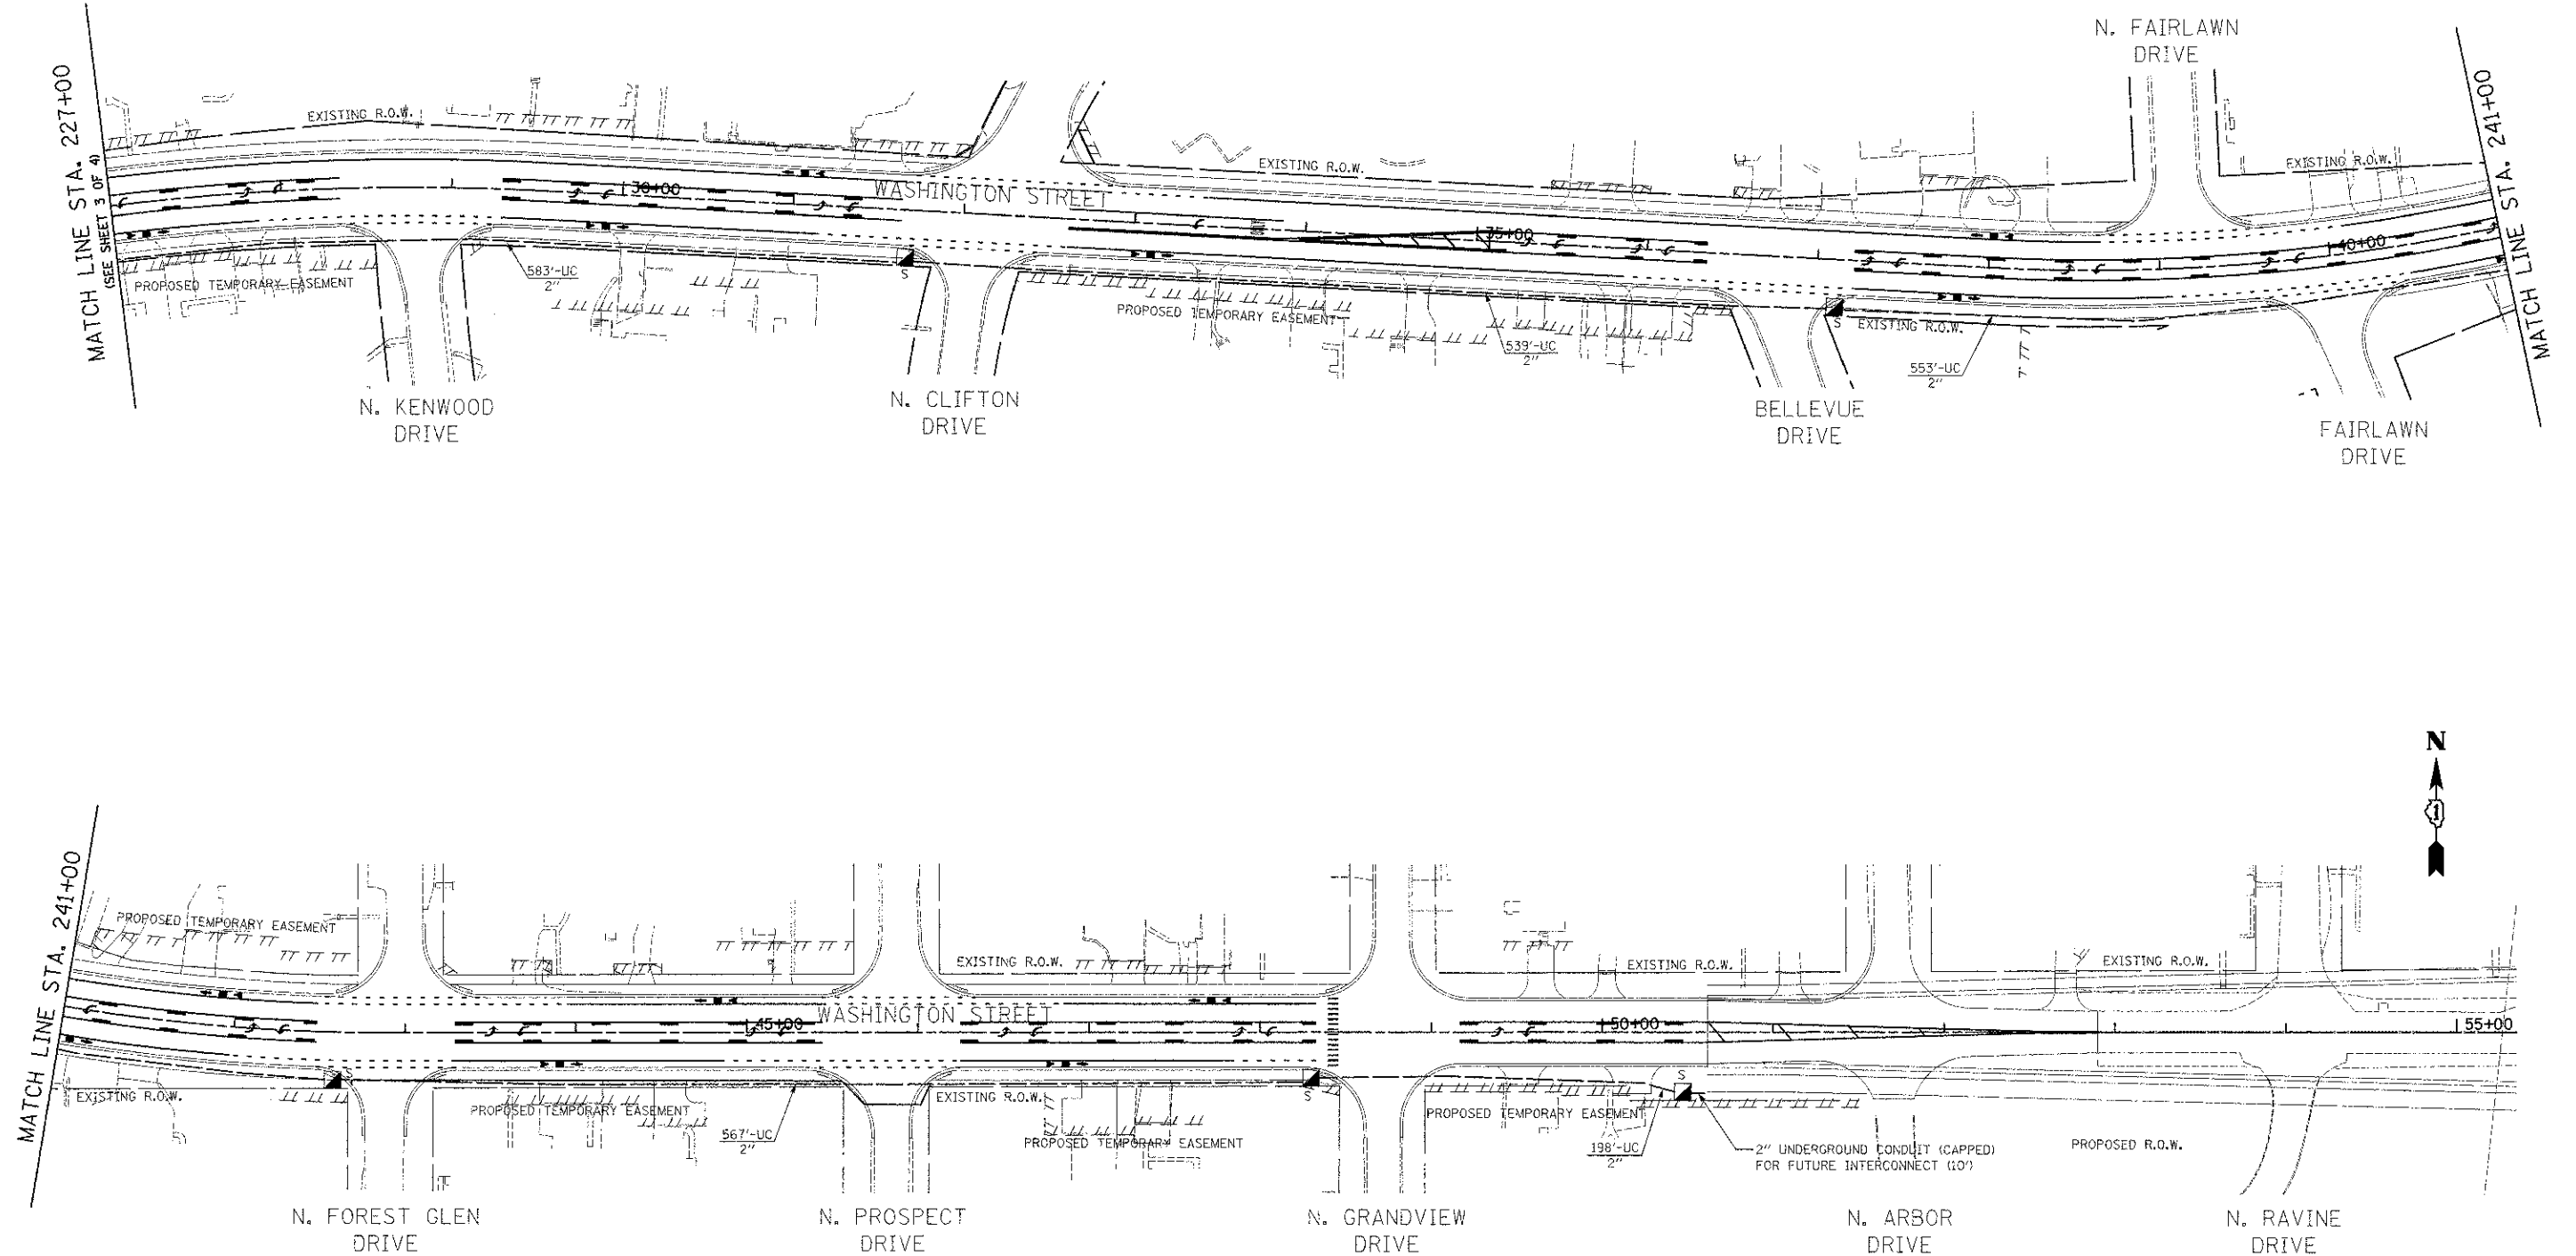

INTERCONNECT NOTES

1. THE EMPTY CONDUIT ALONG WASHINGTON STREET FROM CEDAR LAKE ROAD TO WEST OF HAINESVILLE ROAD SHALL INCLUDE A PULL STRING FOR FUTURE FIBER OPTIC CABLE INSTALLATION.

RESTORATION OF WORK AREA.
RESTORATION OF THE TRAFFIC SIGNAL WORK AREA SHALL BE INCIDENTAL TO THE RELATED PAY ITEM SUCH AS FOUNDATION, CONDUIT, HANDHOLE, TRENCH AND BACKFILL, ETC., AND NO EXTRA COMPENSATION SHALL BE ALLOWED. ALL ROADWAY SURFACES SUCH AS SHOULDER, MEDIAN, SIDEWALKS, PAVEMENT, ETC. SHALL BE REPLACED IN KIND. ALL DAMAGE TO MOWED LAWNS SHALL BE REPLACED WITH AN APPROVED SALT TOLERANT SOD, AND ALL DAMAGE TO UNMOWED FIELDS SHALL BE SEEDED IN ACCORDANCE WITH STANDARD SPECIFICATIONS 252 AND 250 RESPECTIVELY.

NOTE:
THE TRAFFIC SIGNAL CONTROLLER EQUIPMENT FOR THIS PROJECT SHALL BE NTCIP TO MATCH THE EXISTING ADJACENT SYSTEM.



450 E Devon Ave, Suite 300
Itasca, Illinois 60143
Tel: 630.773.3900 Fax: 630.773.3975
www.civiltechinc.com

DESIGNED - BRD	REVISED - 4/10/2013
DRAWN - MFB	REVISED -
CHECKED - JUE	REVISED -
DATE - 12/17/2012	REVISED -

STATE OF ILLINOIS
DEPARTMENT OF TRANSPORTATION

INTERCONNECT PLAN
WASHINGTON STREET
CEDAR LAKE ROAD TO HAINESVILLE ROAD

SCALE: 1" = 50' SHEET NO. 4 OF 4 SHEETS

F.A.D. RTE.	SECTION	COUNTY	TOTAL SHEETS	SHEET NO.
0187	05-00121-07-WR	LAKE	223	131
CONTRACT NO. 63765				
FED. ROAD DIST. NO. 1 ILLINOIS FED. AID PROJECT				