


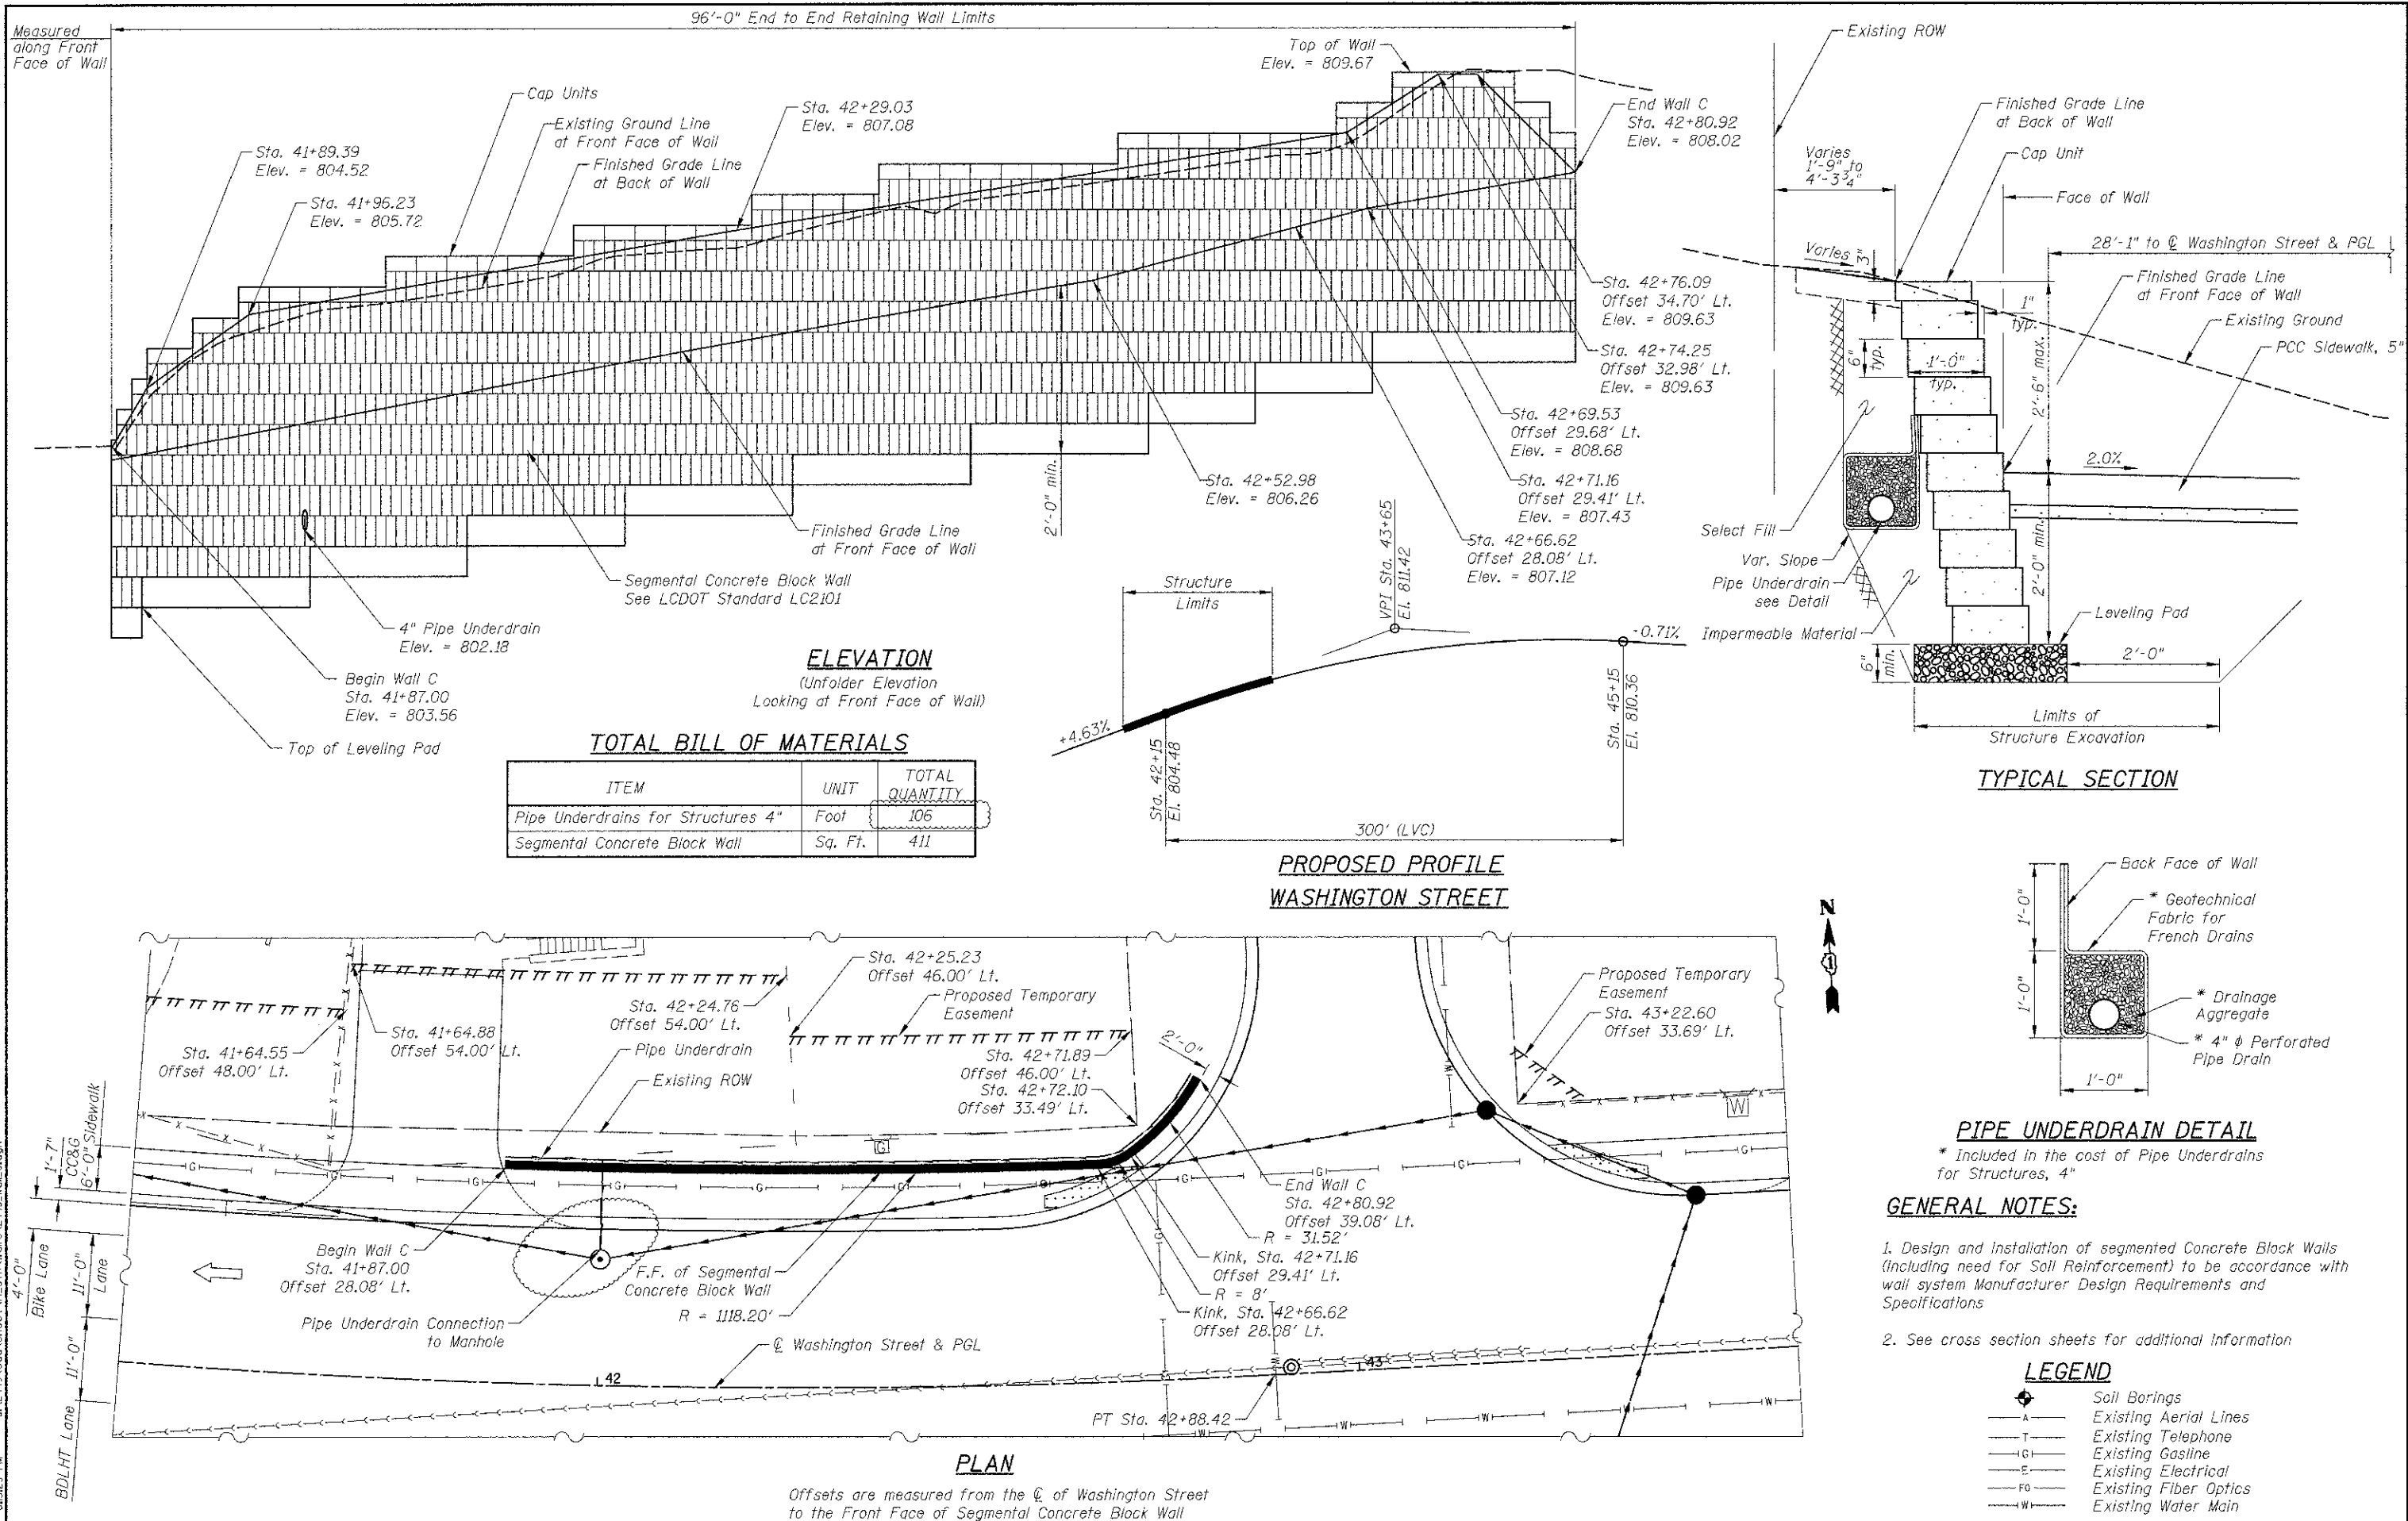

4/16/2013 4:12:49 PM J:\2449\cad\sheet\14-STR-Wall C-2449-Wall C.dgn



450 E Devon Ave, Suite 300  
Itasca, Illinois 60143  
Tel: 630.773.3900 Fax: 630.773.3975  
www.civiltechinc.com

|                   |                     |
|-------------------|---------------------|
| DRAWN - PK        | REVISED - 4/10/2013 |
| DESIGNED - PK     | REVISED -           |
| CHECKED - RTM     | REVISED -           |
| DATE - 12/17/2012 | REVISED -           |

STATE OF ILLINOIS  
DEPARTMENT OF TRANSPORTATION

GENERAL PLAN & ELEVATION  
WALL C, WASHINGTON STREET

SHEET NO. WC1 OF WC1 SHEETS

| F.A.I.<br>RTE. | SECTION        | COUNTY | TOTAL<br>SHEETS | SHEET<br>NO. |
|----------------|----------------|--------|-----------------|--------------|
| 0187           | 05-00121-07-WR | LAKE   | 223             | 151          |

CONTRACT NO. 63765  
ILLINOIS FED. AID PROJECT