


DATE	BY	BY	DATE
DESIGNED	PK	REVISED	4/10/2013
DRAWN	JRR	REVISED	
CHECKED	RTM	REVISED	
DATE	12/17/2012	REVISED	


DATE	BY	BY	DATE
DESIGNED	PK	REVISED	4/10/2013
DRAWN	JRR	REVISED	
CHECKED	RTM	REVISED	
DATE	12/17/2012	REVISED	

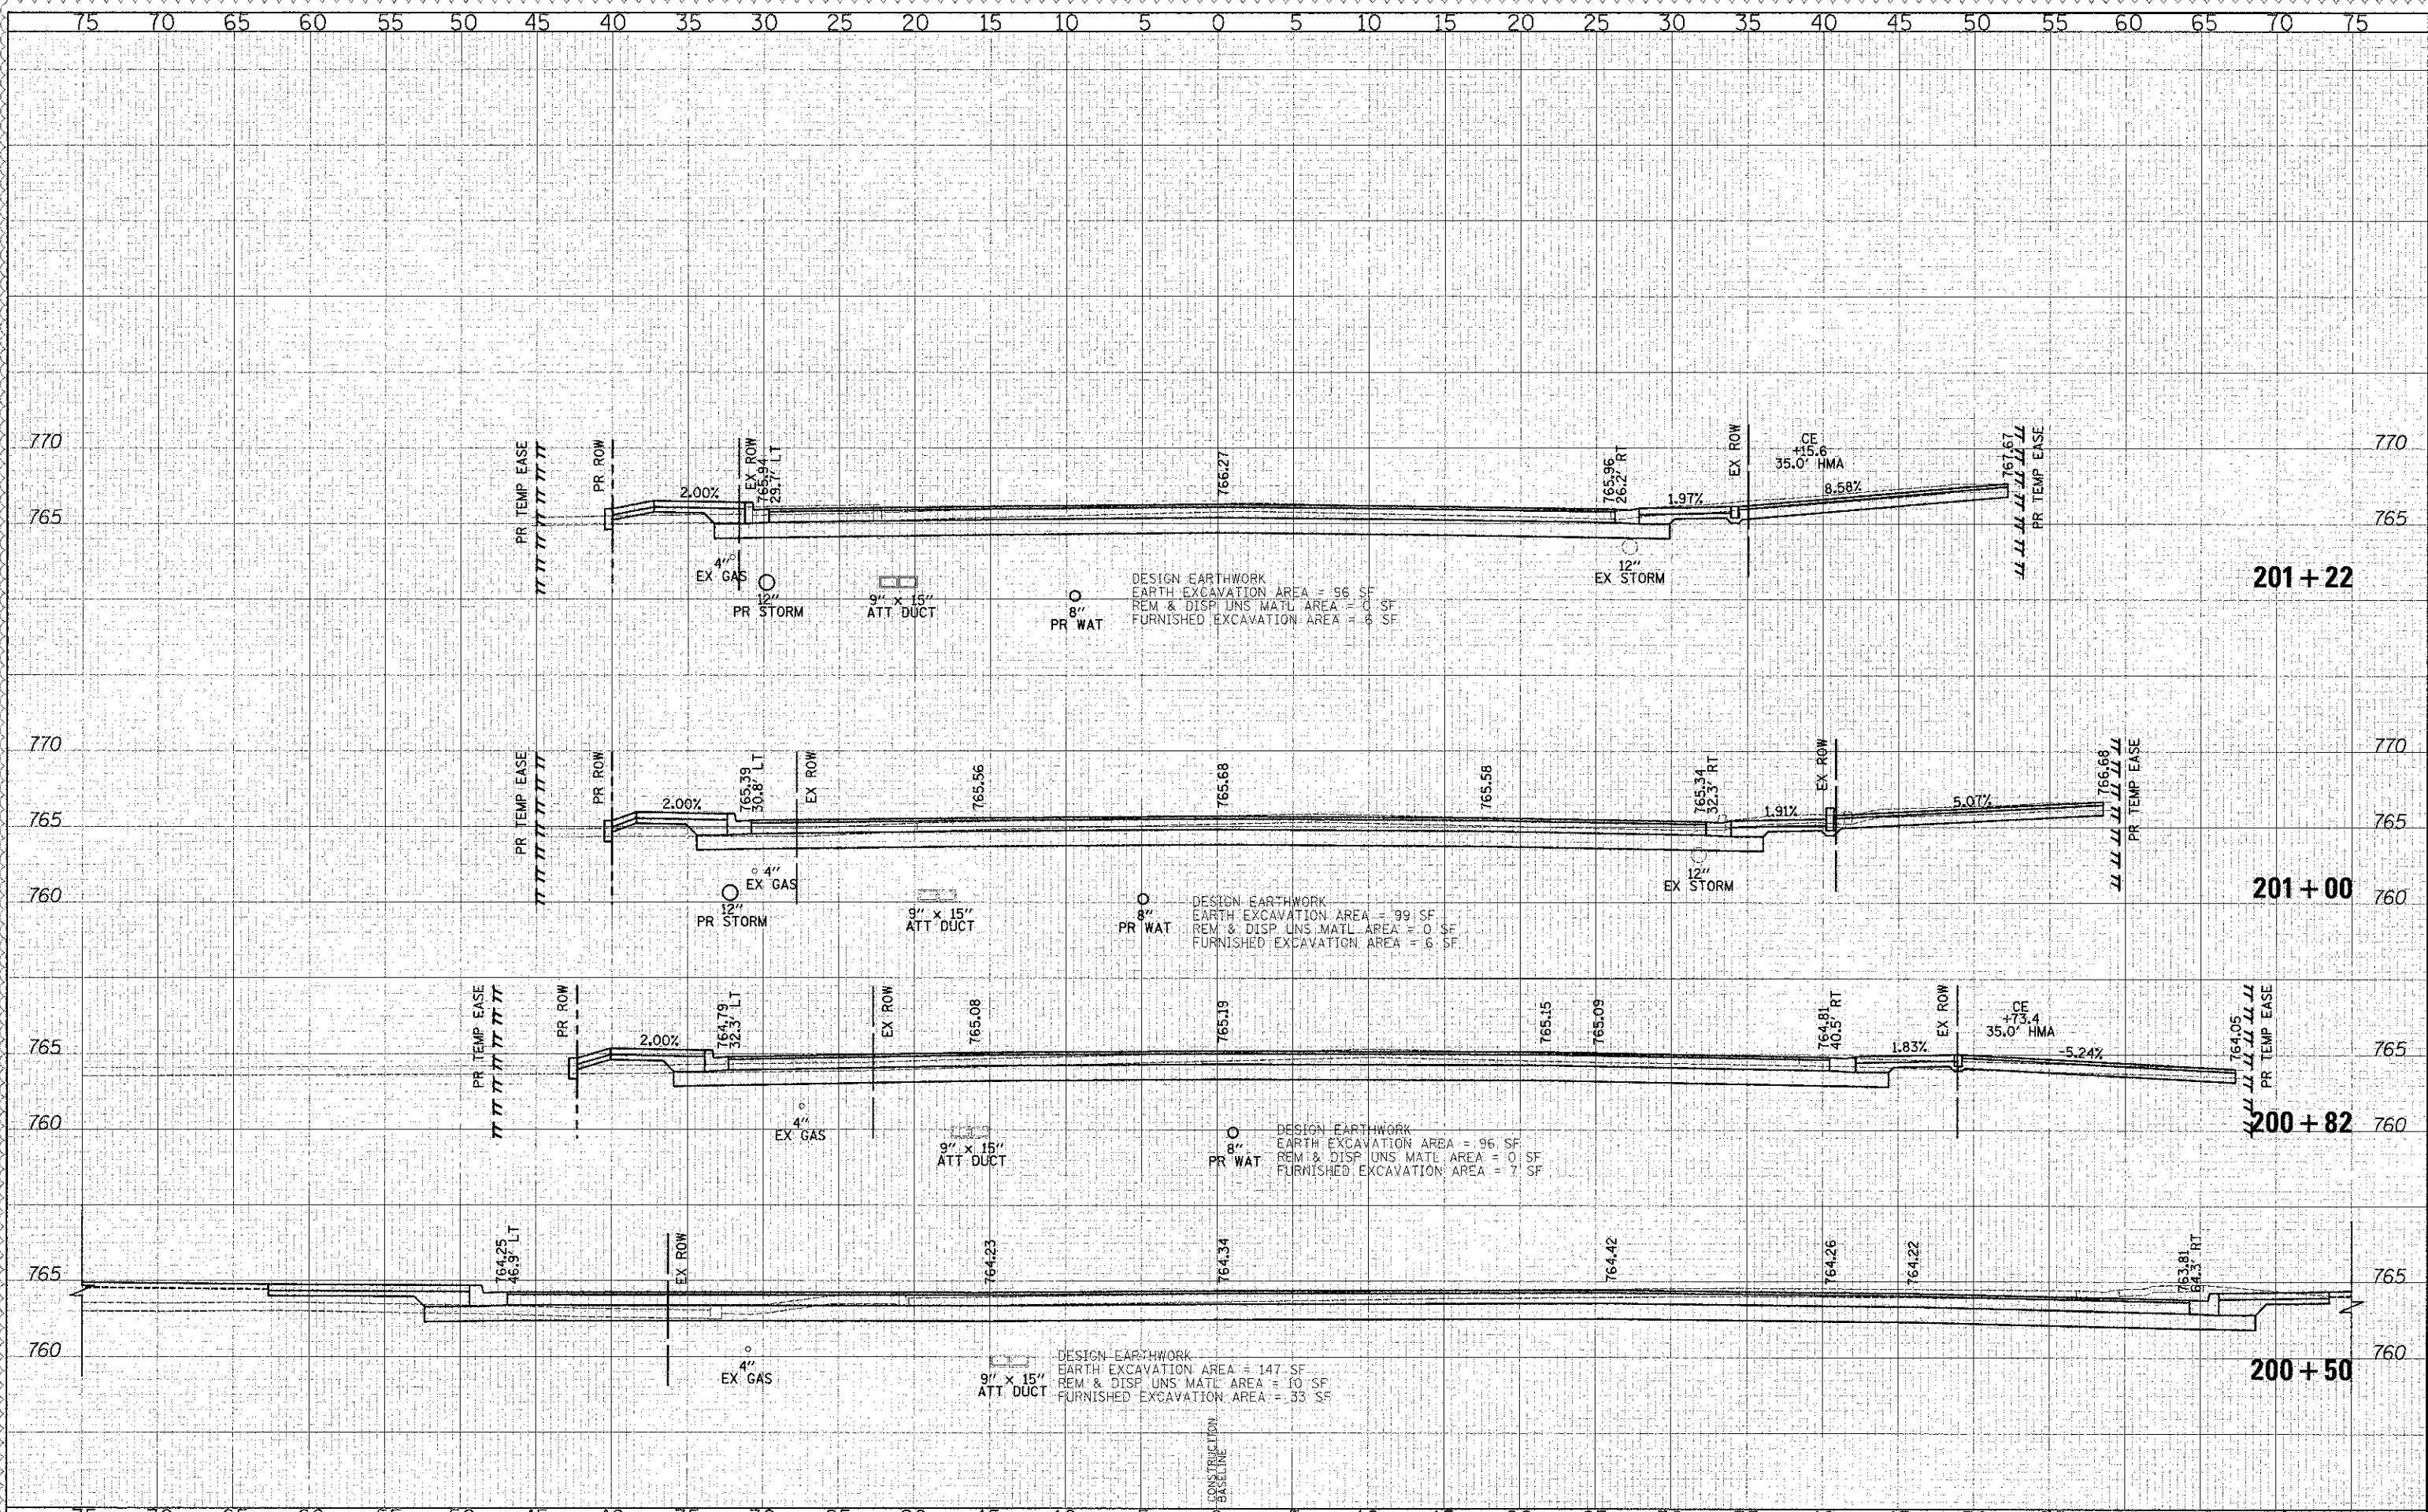

450 E Devon Ave, Suite 300
Itasca, Illinois 60143
Tel: 630.773.3900 Fax: 630.773.3975
www.civiltechinc.com

DESIGNED	PK	REVISED	4/10/2013
DRAWN	JRR	REVISED	
CHECKED	RTM	REVISED	
DATE	12/17/2012	REVISED	

STATE OF ILLINOIS
DEPARTMENT OF TRANSPORTATION

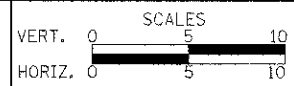

CROSS SECTIONS - WASHINGTON STREET

SHEET NO. 1 OF 49 SHEETS STA. 200+50.00 TO STA. 201+22.00

F.A.U. RTE.	SECTION	COUNTY	TOTAL SHEETS
0187	05-00121-07-WR	LAKE	223
CONTRACT NO. 63765			168