


DATE	BY	SY	NO.
DESIGNED	PK	REVISED	4/10/2013
DRAWN	JRR	REVISED	-
CHECKED	RTM	REVISED	-
DATE	12/17/2012	REVISED	-


DATE	BY	SY	NO.
DESIGNED	PK	REVISED	4/10/2013
DRAWN	JRR	REVISED	-
CHECKED	RTM	REVISED	-
DATE	12/17/2012	REVISED	-

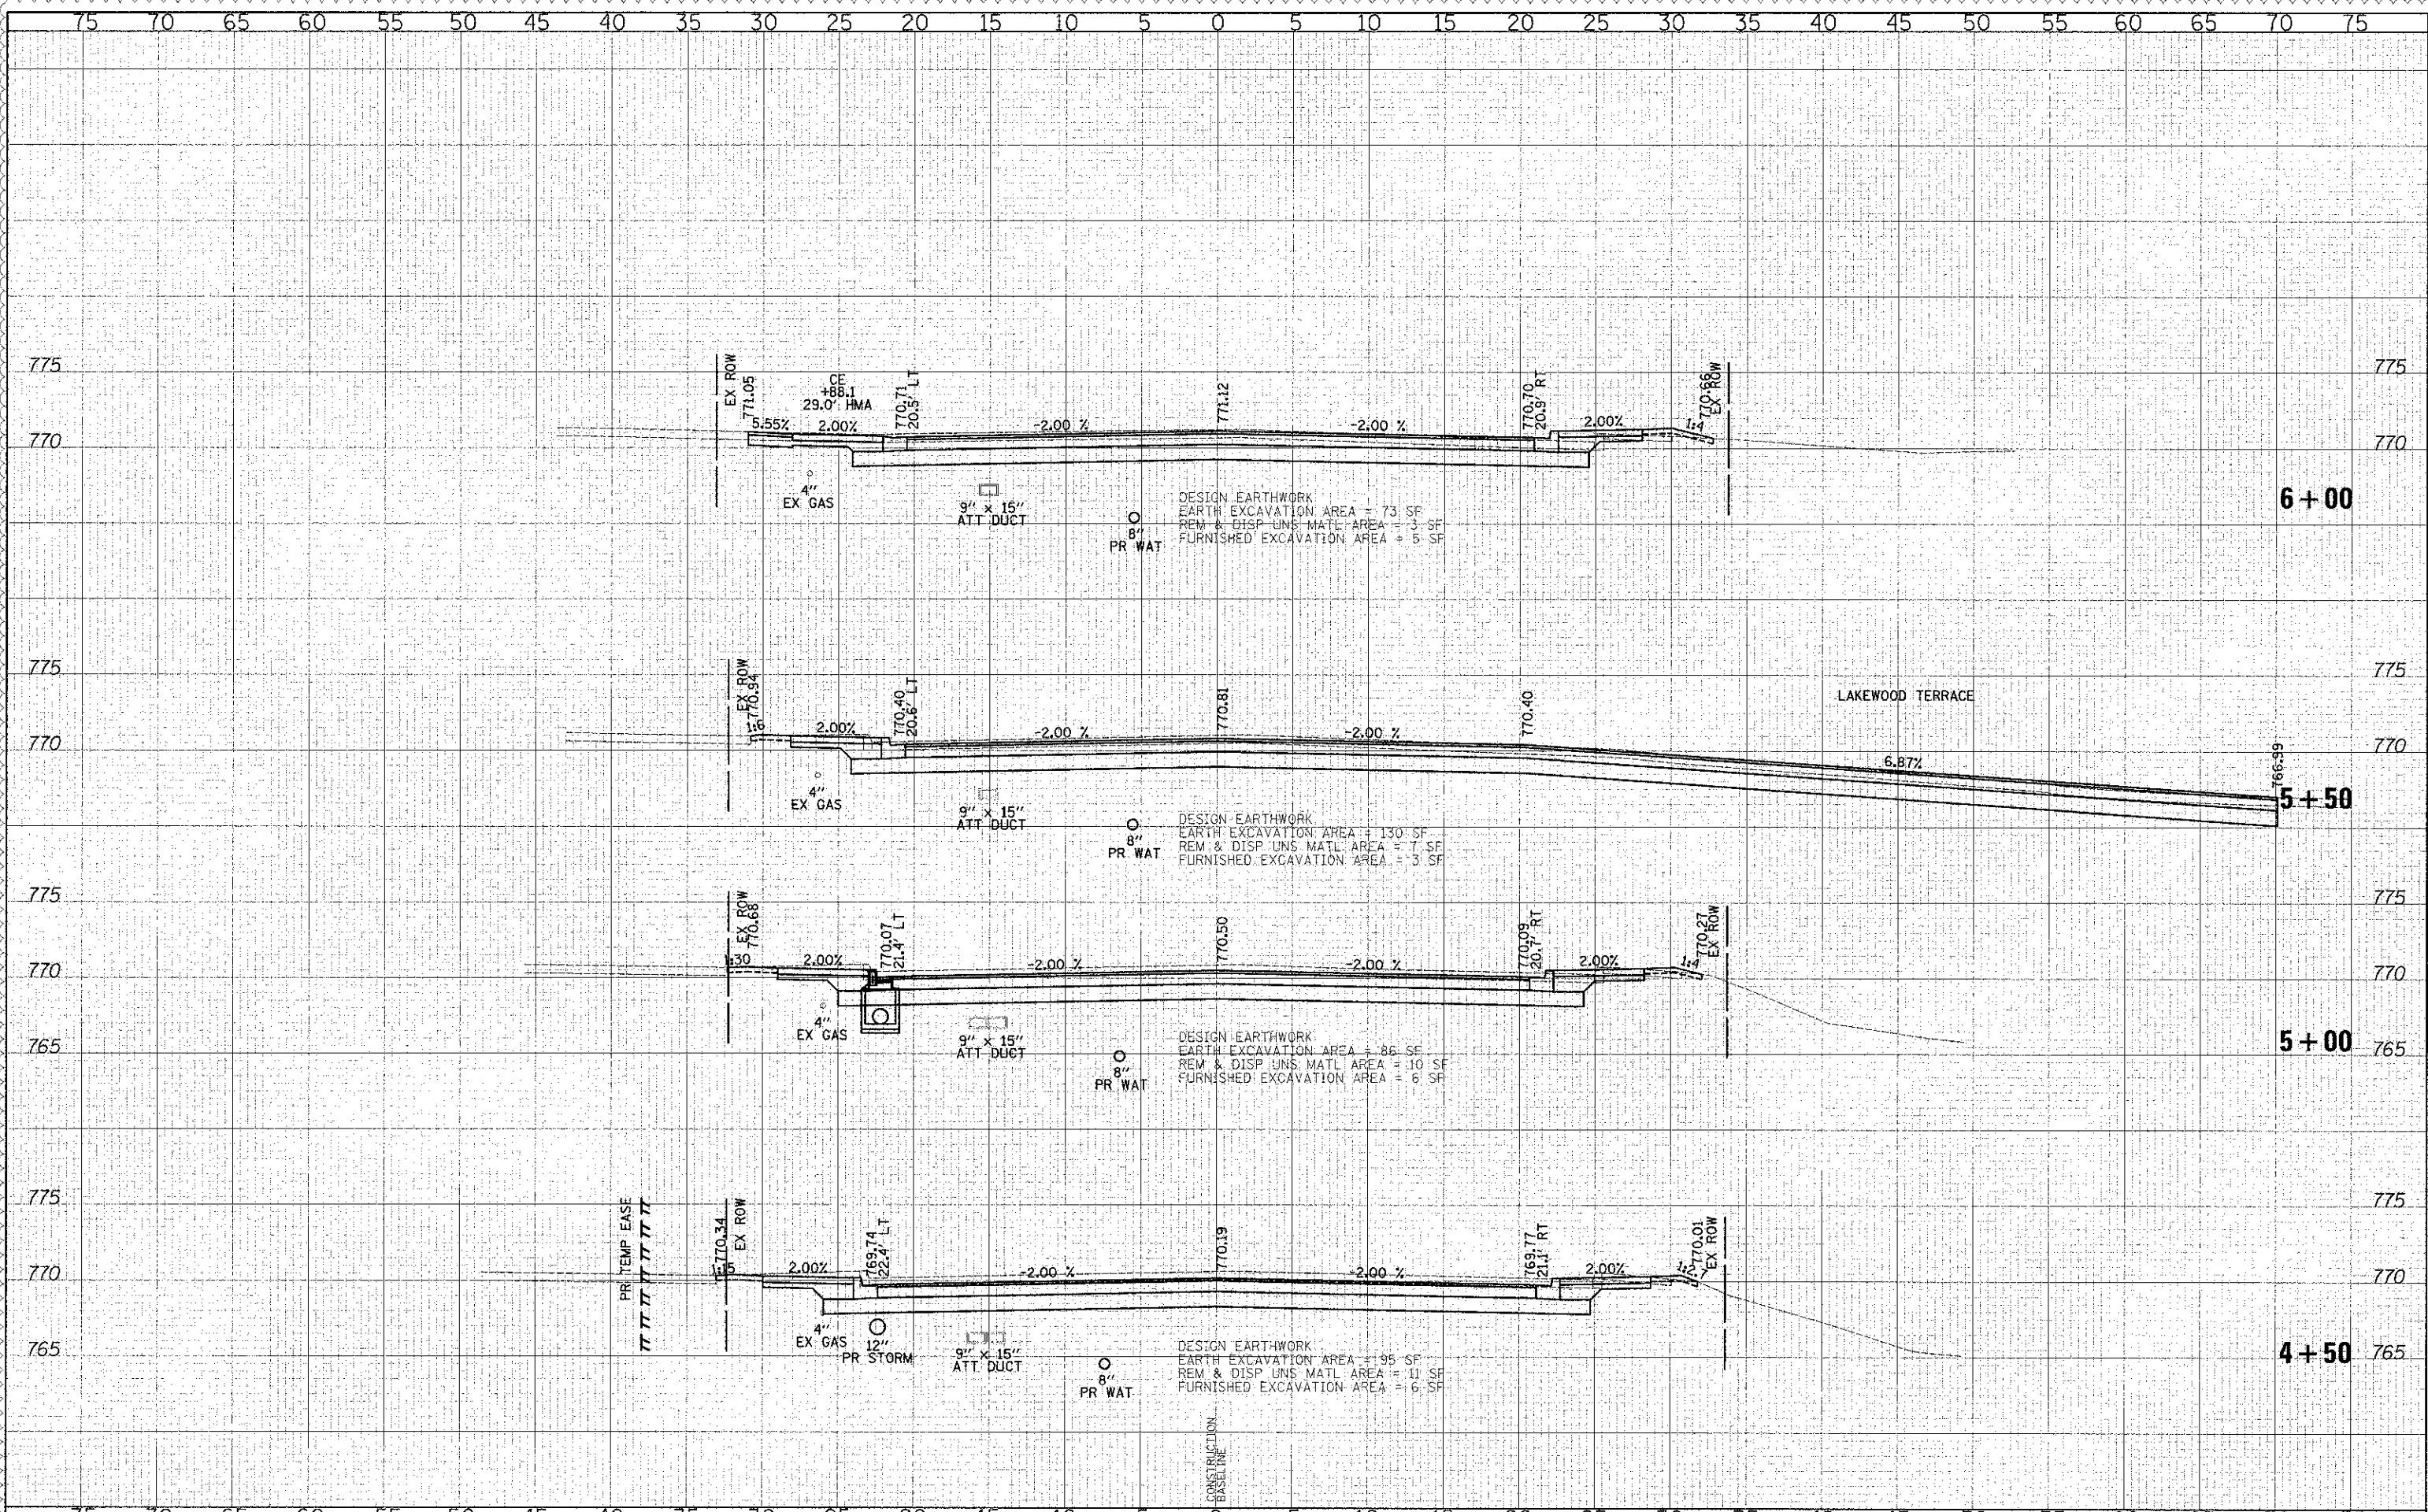

450 E Devon Ave, Suite 300
Itasca, Illinois 60143
Tel: 630.773.3900 Fax: 630.773.3975
www.civiltechinc.com

DESIGNED - PK	REVISED - 4/10/2013
DRAWN - JRR	REVISED -
CHECKED - RTM	REVISED -
DATE - 12/17/2012	REVISED -

STATE OF ILLINOIS
DEPARTMENT OF TRANSPORTATION

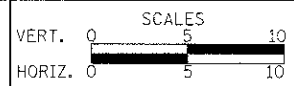

CROSS SECTIONS - WASHINGTON STREET

SHEET NO. 4 OF 49 SHEETS STA. 4+50.00 TO STA. 6+00.00

F.A.U. R.T.C. 0187	SECTION 05-00121-07-WR	COUNTY LAKE	TOTAL SHEETS 223	SHEET NO. 171
CONTRACT NO. 63765				

FED. ROAD DIST. NO. 1 ILLINOIS FED. AID PROJECT