


[illegible]


ORIG. SERIAL	NO.	DATE
SURVEY		
NOTES		
ROCK		
PLATES		
TEMPLATE		
AREAS		
AREAS CHECKED		

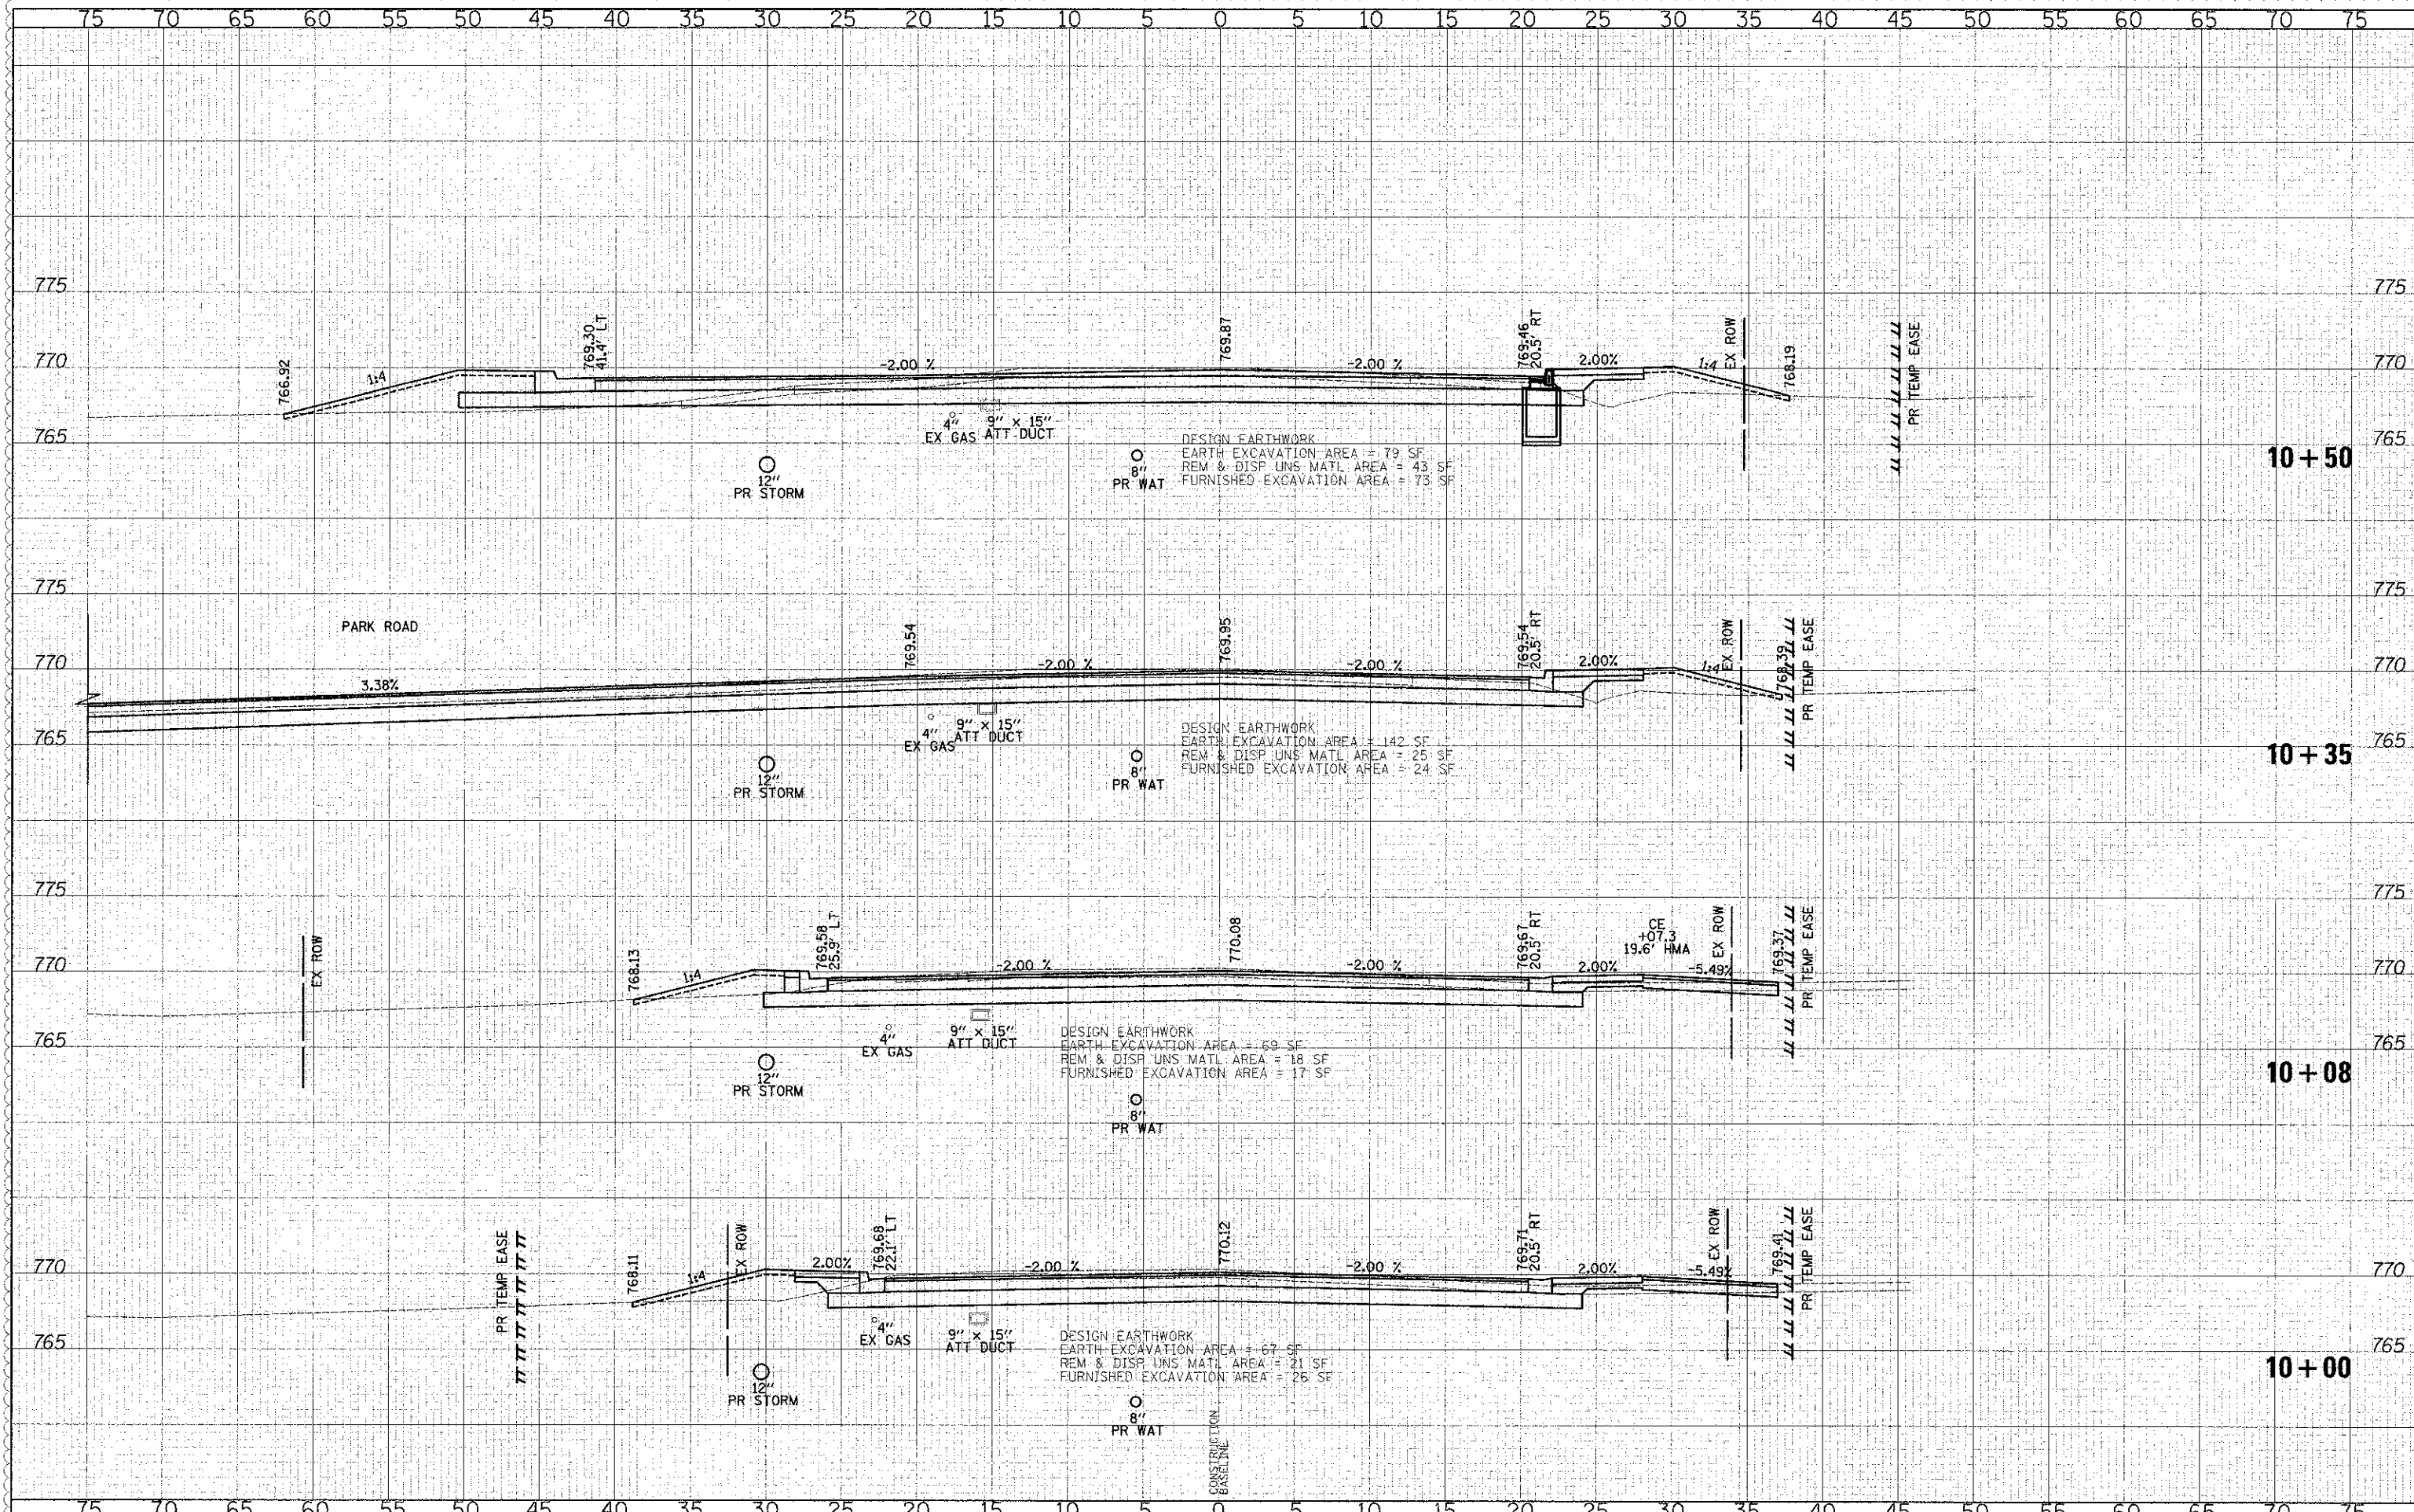

450 E Devon Ave, Suite 300
Itasca, Illinois 60143
Tel: 630.773.3900 Fax: 630.773.3975
www.civiltechinc.com

DESIGNED - PK	REVISED - 4/10/2013
DRAWN - JRR	REVISED -
CHECKED - RTM	REVISED -
DATE - 12/17/2012	REVISED -

**STATE OF ILLINOIS
DEPARTMENT OF TRANSPORTATION**

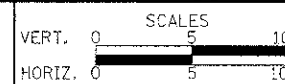

CROSS SECTIONS – WASHINGTON STREET

SHEET NO. 8 OF 49 SHEETS | STA. 10+00.00 TO STA. 10+50.00

F.A.U. RTE.	SECTION	COUNTY	TOTAL SHEETS	SHEET NO.
0187	05-00121-07-WR	LAKE	223	175
CONTRACT NO. 63765				
EED ROAD DIST. NO. 1, ILLINOIS EED. AND PROJECT				