


DATE	BY	DATE	BY
DESIGNED - PK	REVISIONS	DESIGNED - PK	REVISIONS
DRAWN - JRR	REVISIONS	DRAWN - JRR	REVISIONS
CHECKED - RTM	REVISIONS	CHECKED - RTM	REVISIONS
DATE - 12/17/2012	REVISIONS	DATE - 12/17/2012	REVISIONS

DATE	BY	DATE	BY
DESIGNED - PK	REVISIONS	DESIGNED - PK	REVISIONS
DRAWN - JRR	REVISIONS	DRAWN - JRR	REVISIONS
CHECKED - RTM	REVISIONS	CHECKED - RTM	REVISIONS
DATE - 12/17/2012	REVISIONS	DATE - 12/17/2012	REVISIONS

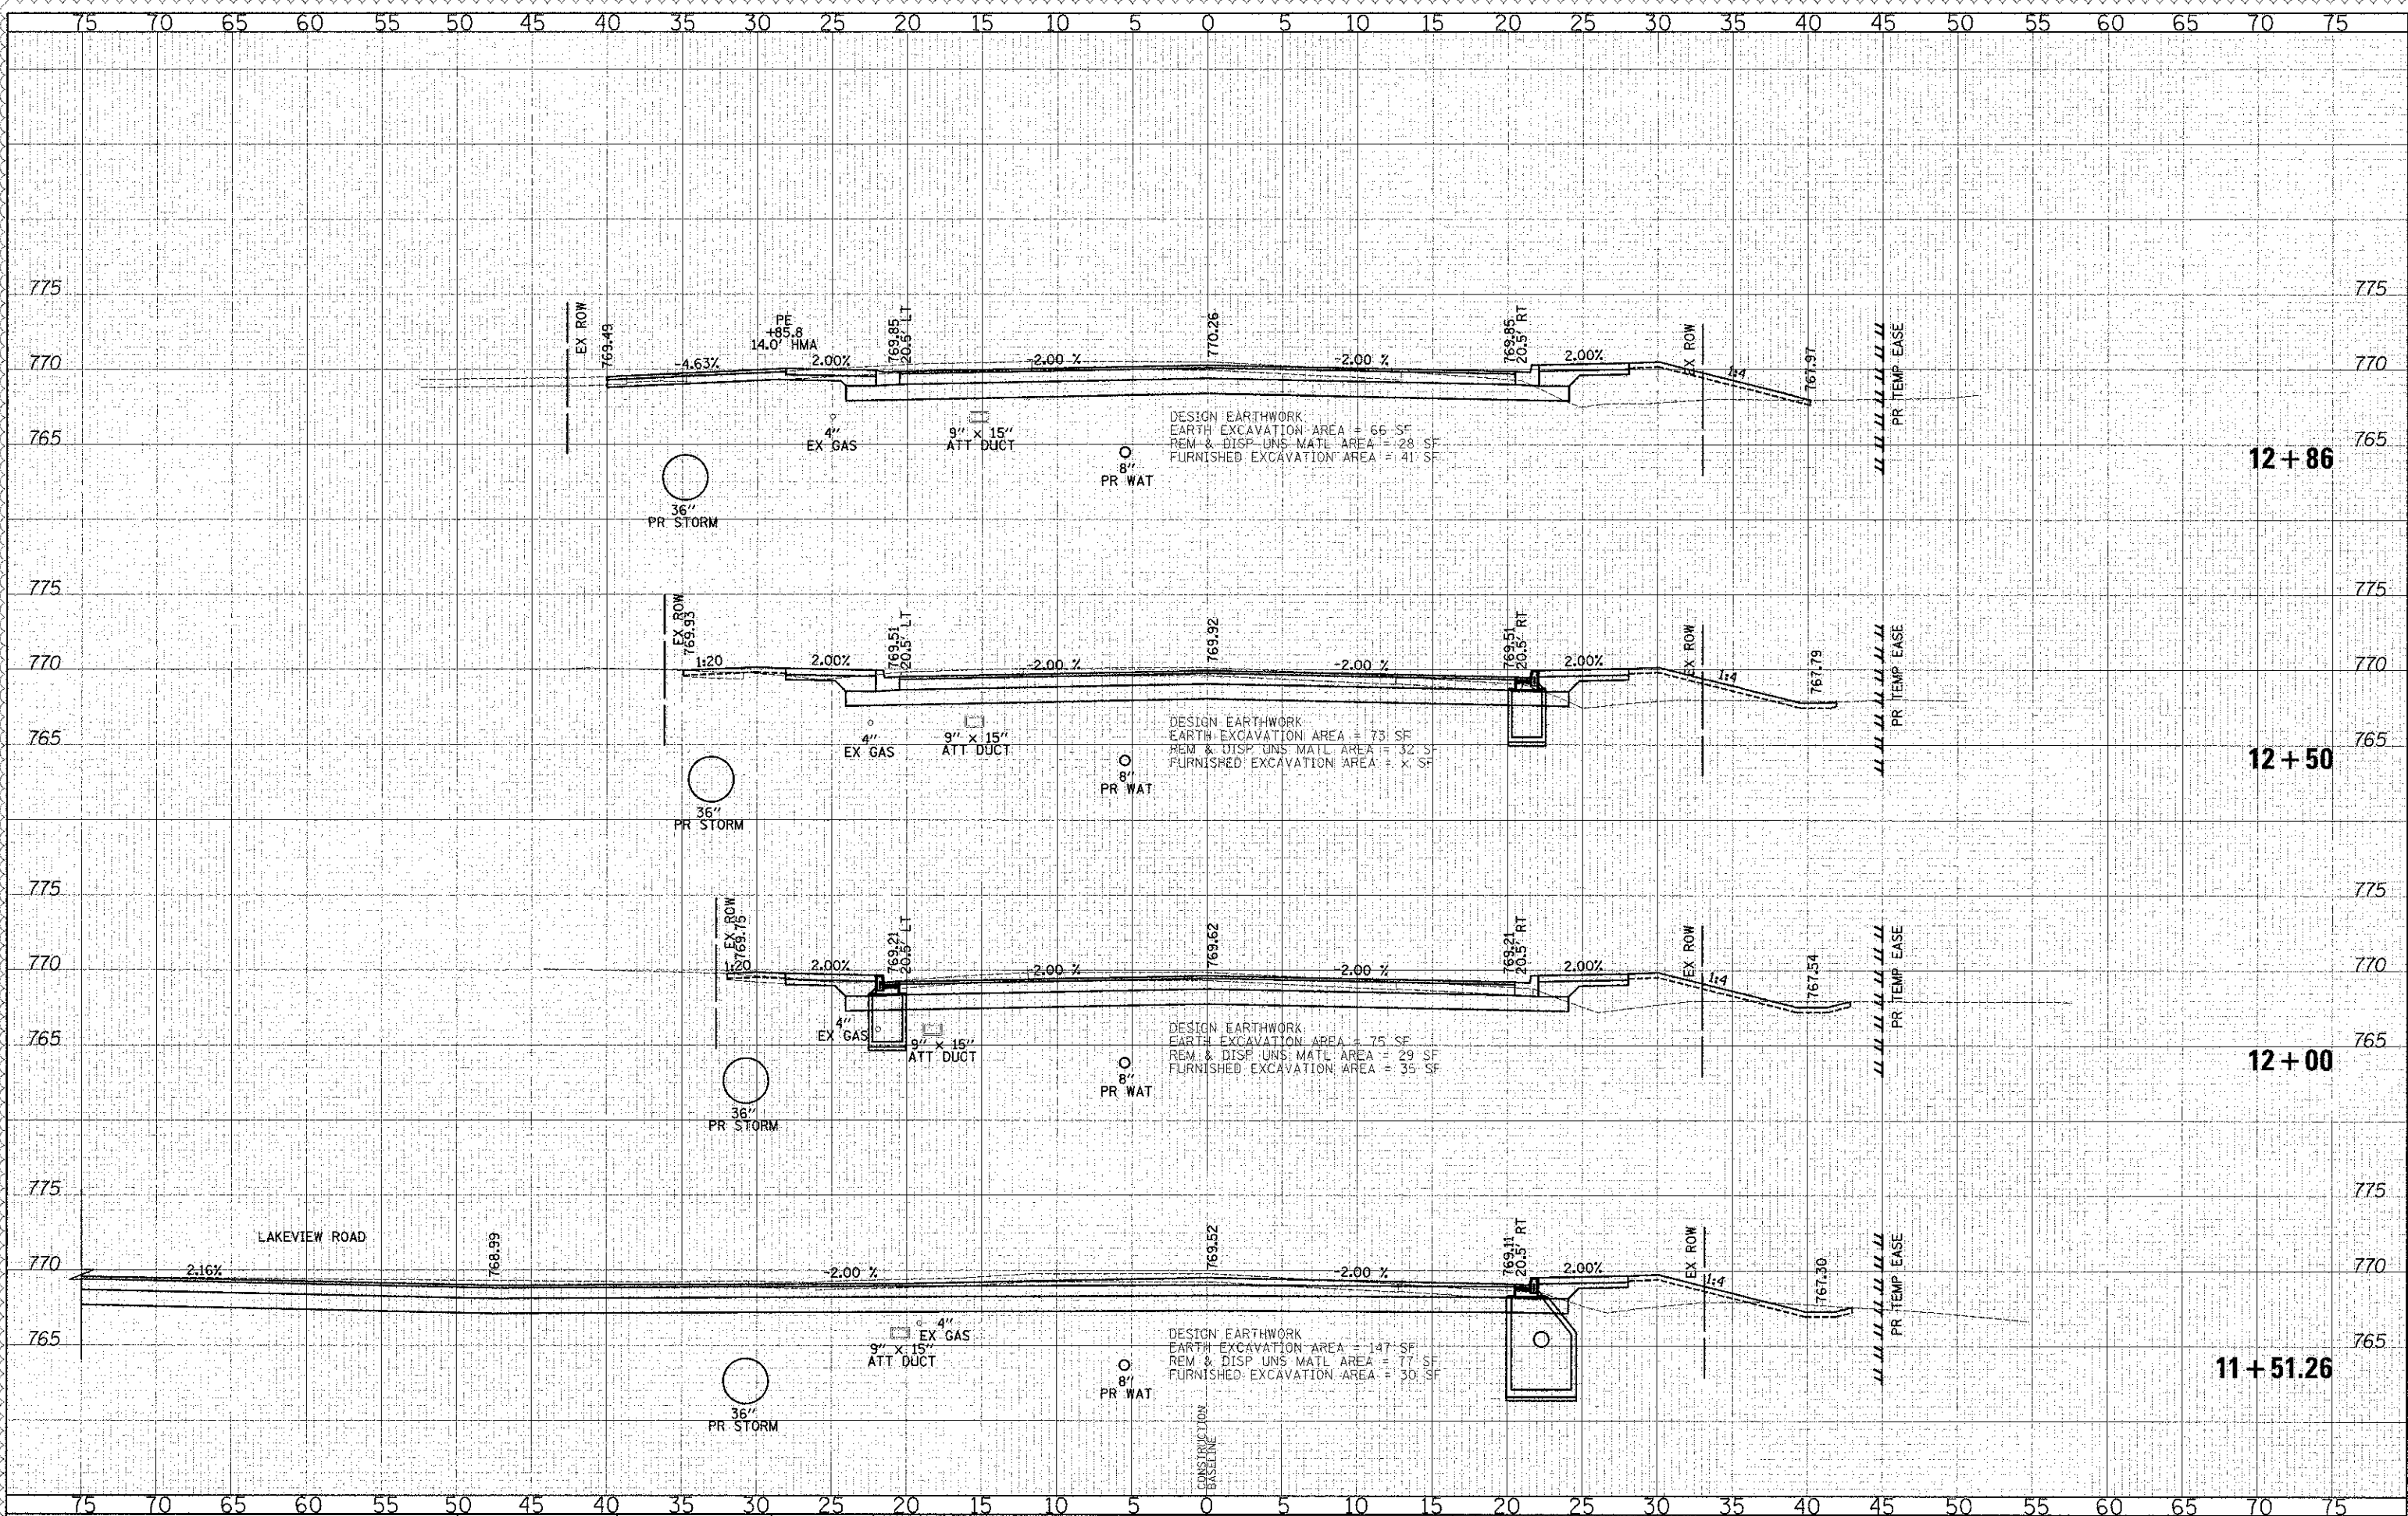

450 E Devon Ave, Suite 300
Itasca, Illinois 60143
Tel: 630.773.3900 Fax: 630.773.3975
www.civiltechinc.com

DESIGNED - PK	REVISIONS	DESIGNED - PK	REVISIONS
DRAWN - JRR	REVISIONS	DRAWN - JRR	REVISIONS
CHECKED - RTM	REVISIONS	CHECKED - RTM	REVISIONS
DATE - 12/17/2012	REVISIONS	DATE - 12/17/2012	REVISIONS

STATE OF ILLINOIS
DEPARTMENT OF TRANSPORTATION



CROSS SECTIONS - WASHINGTON STREET

F.A.U. RTE.	SECTION	COUNTY	TOTAL SHEET SHEETS
0187	05-00121-07-WR	LAKE	223 177
FED. ROAD DIST. NO. 1 ILLINOIS FED. AID PROJECT			CONTRACT NO. 63765

SHEET NO. 10 OF 49 SHEETS STA. 11+51.26 TO STA. 12+86.00