


DATE	
BY	
DESIGNED	
DRAWN	
CHECKED	
DATE	


DATE	
BY	
DESIGNED	
DRAWN	
CHECKED	
DATE	

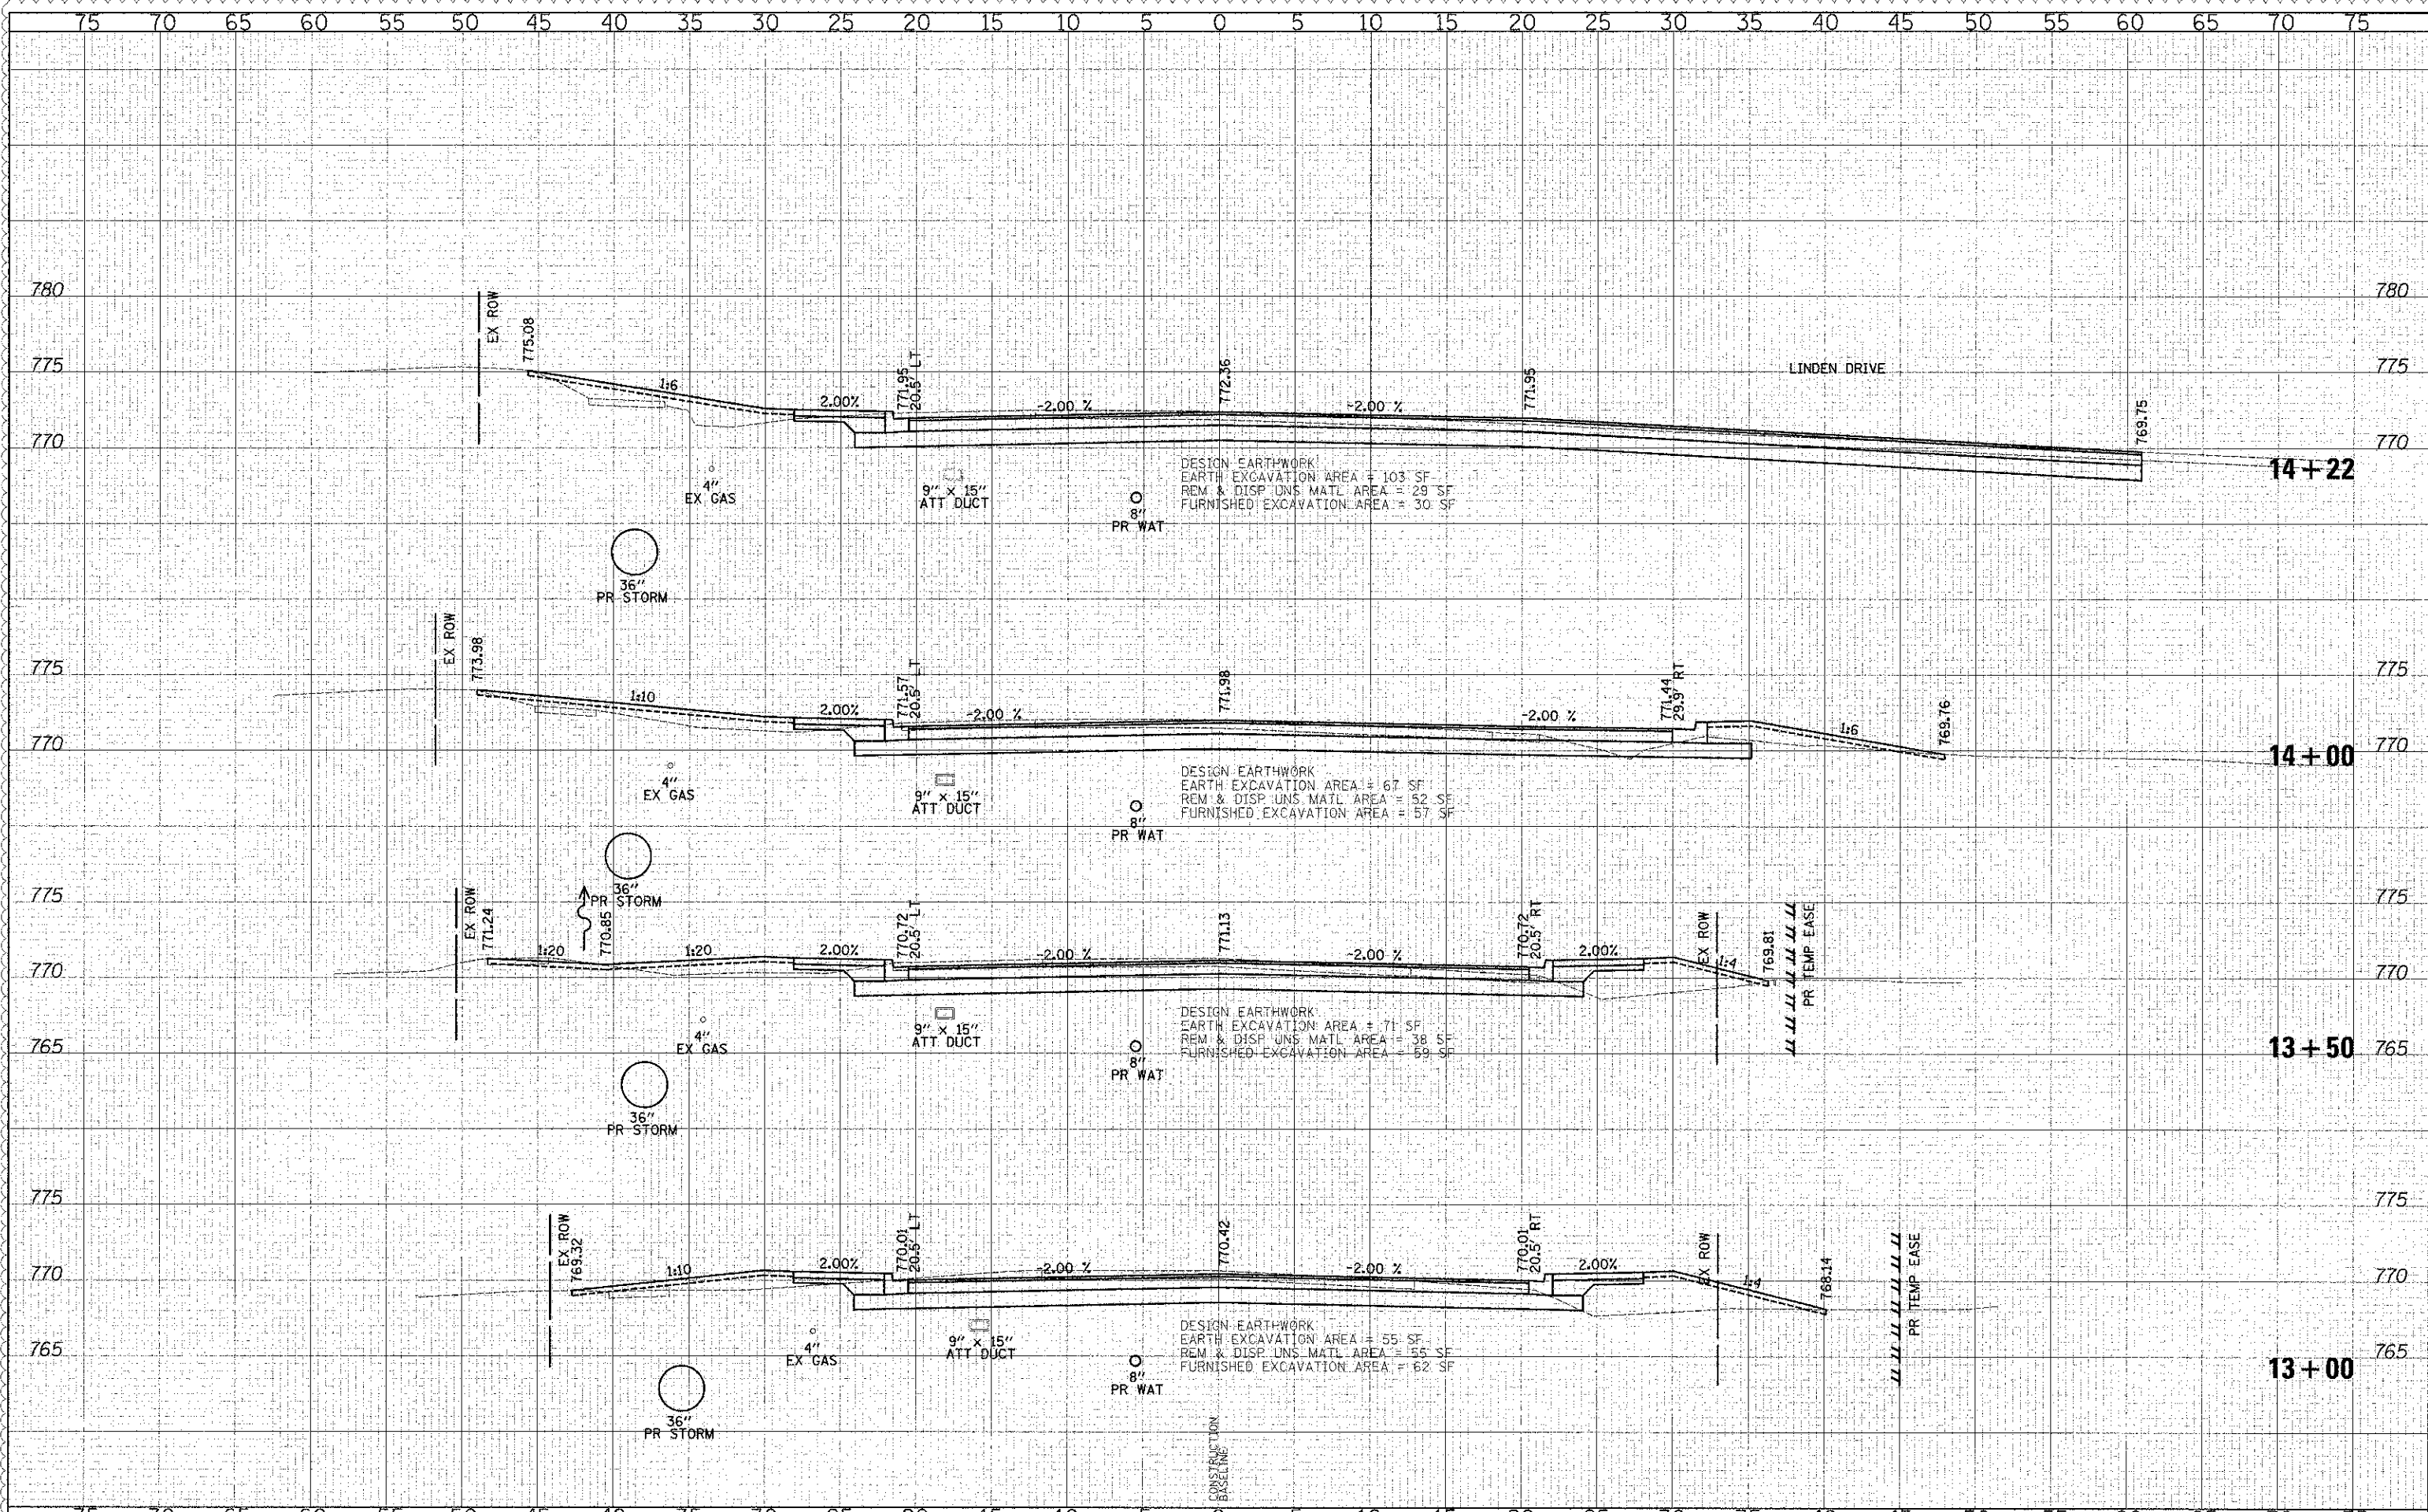

450 E Devon Ave, Suite 300
Itasca, Illinois 60143
Tel: 630.773.3900 Fax: 630.773.3975
www.civiltechinc.com

DESIGNED	PK	REVISED	4/10/2013
DRAWN	JRR	REVISED	
CHECKED	RTM	REVISED	
DATE	12/17/2012	REVISED	

STATE OF ILLINOIS
DEPARTMENT OF TRANSPORTATION

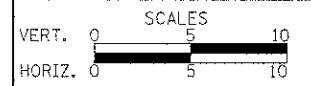

CROSS SECTIONS - WASHINGTON STREET

F.A.U. RTE. 0187	SECTION 05-00121-07-WR	COUNTY LAKE	TOTAL SHEETS 223	SHEET NO. 178
CONTRACT NO. 63765				
FED. ROAD DIST. NO. 1 (ILLINOIS) FED. AID PROJECT				

SHEET NO. 11 OF 49 SHEETS STA. 13+00.00 TO STA. 14+22.00