


DATE	BY	REVISION
7/1/12	JRR	DESIGNED
7/1/12	JRR	DRAWN
7/1/12	JRR	CHECKED
7/1/12	JRR	DATE


DATE	BY	REVISION
7/1/12	JRR	DESIGNED
7/1/12	JRR	DRAWN
7/1/12	JRR	CHECKED
7/1/12	JRR	DATE

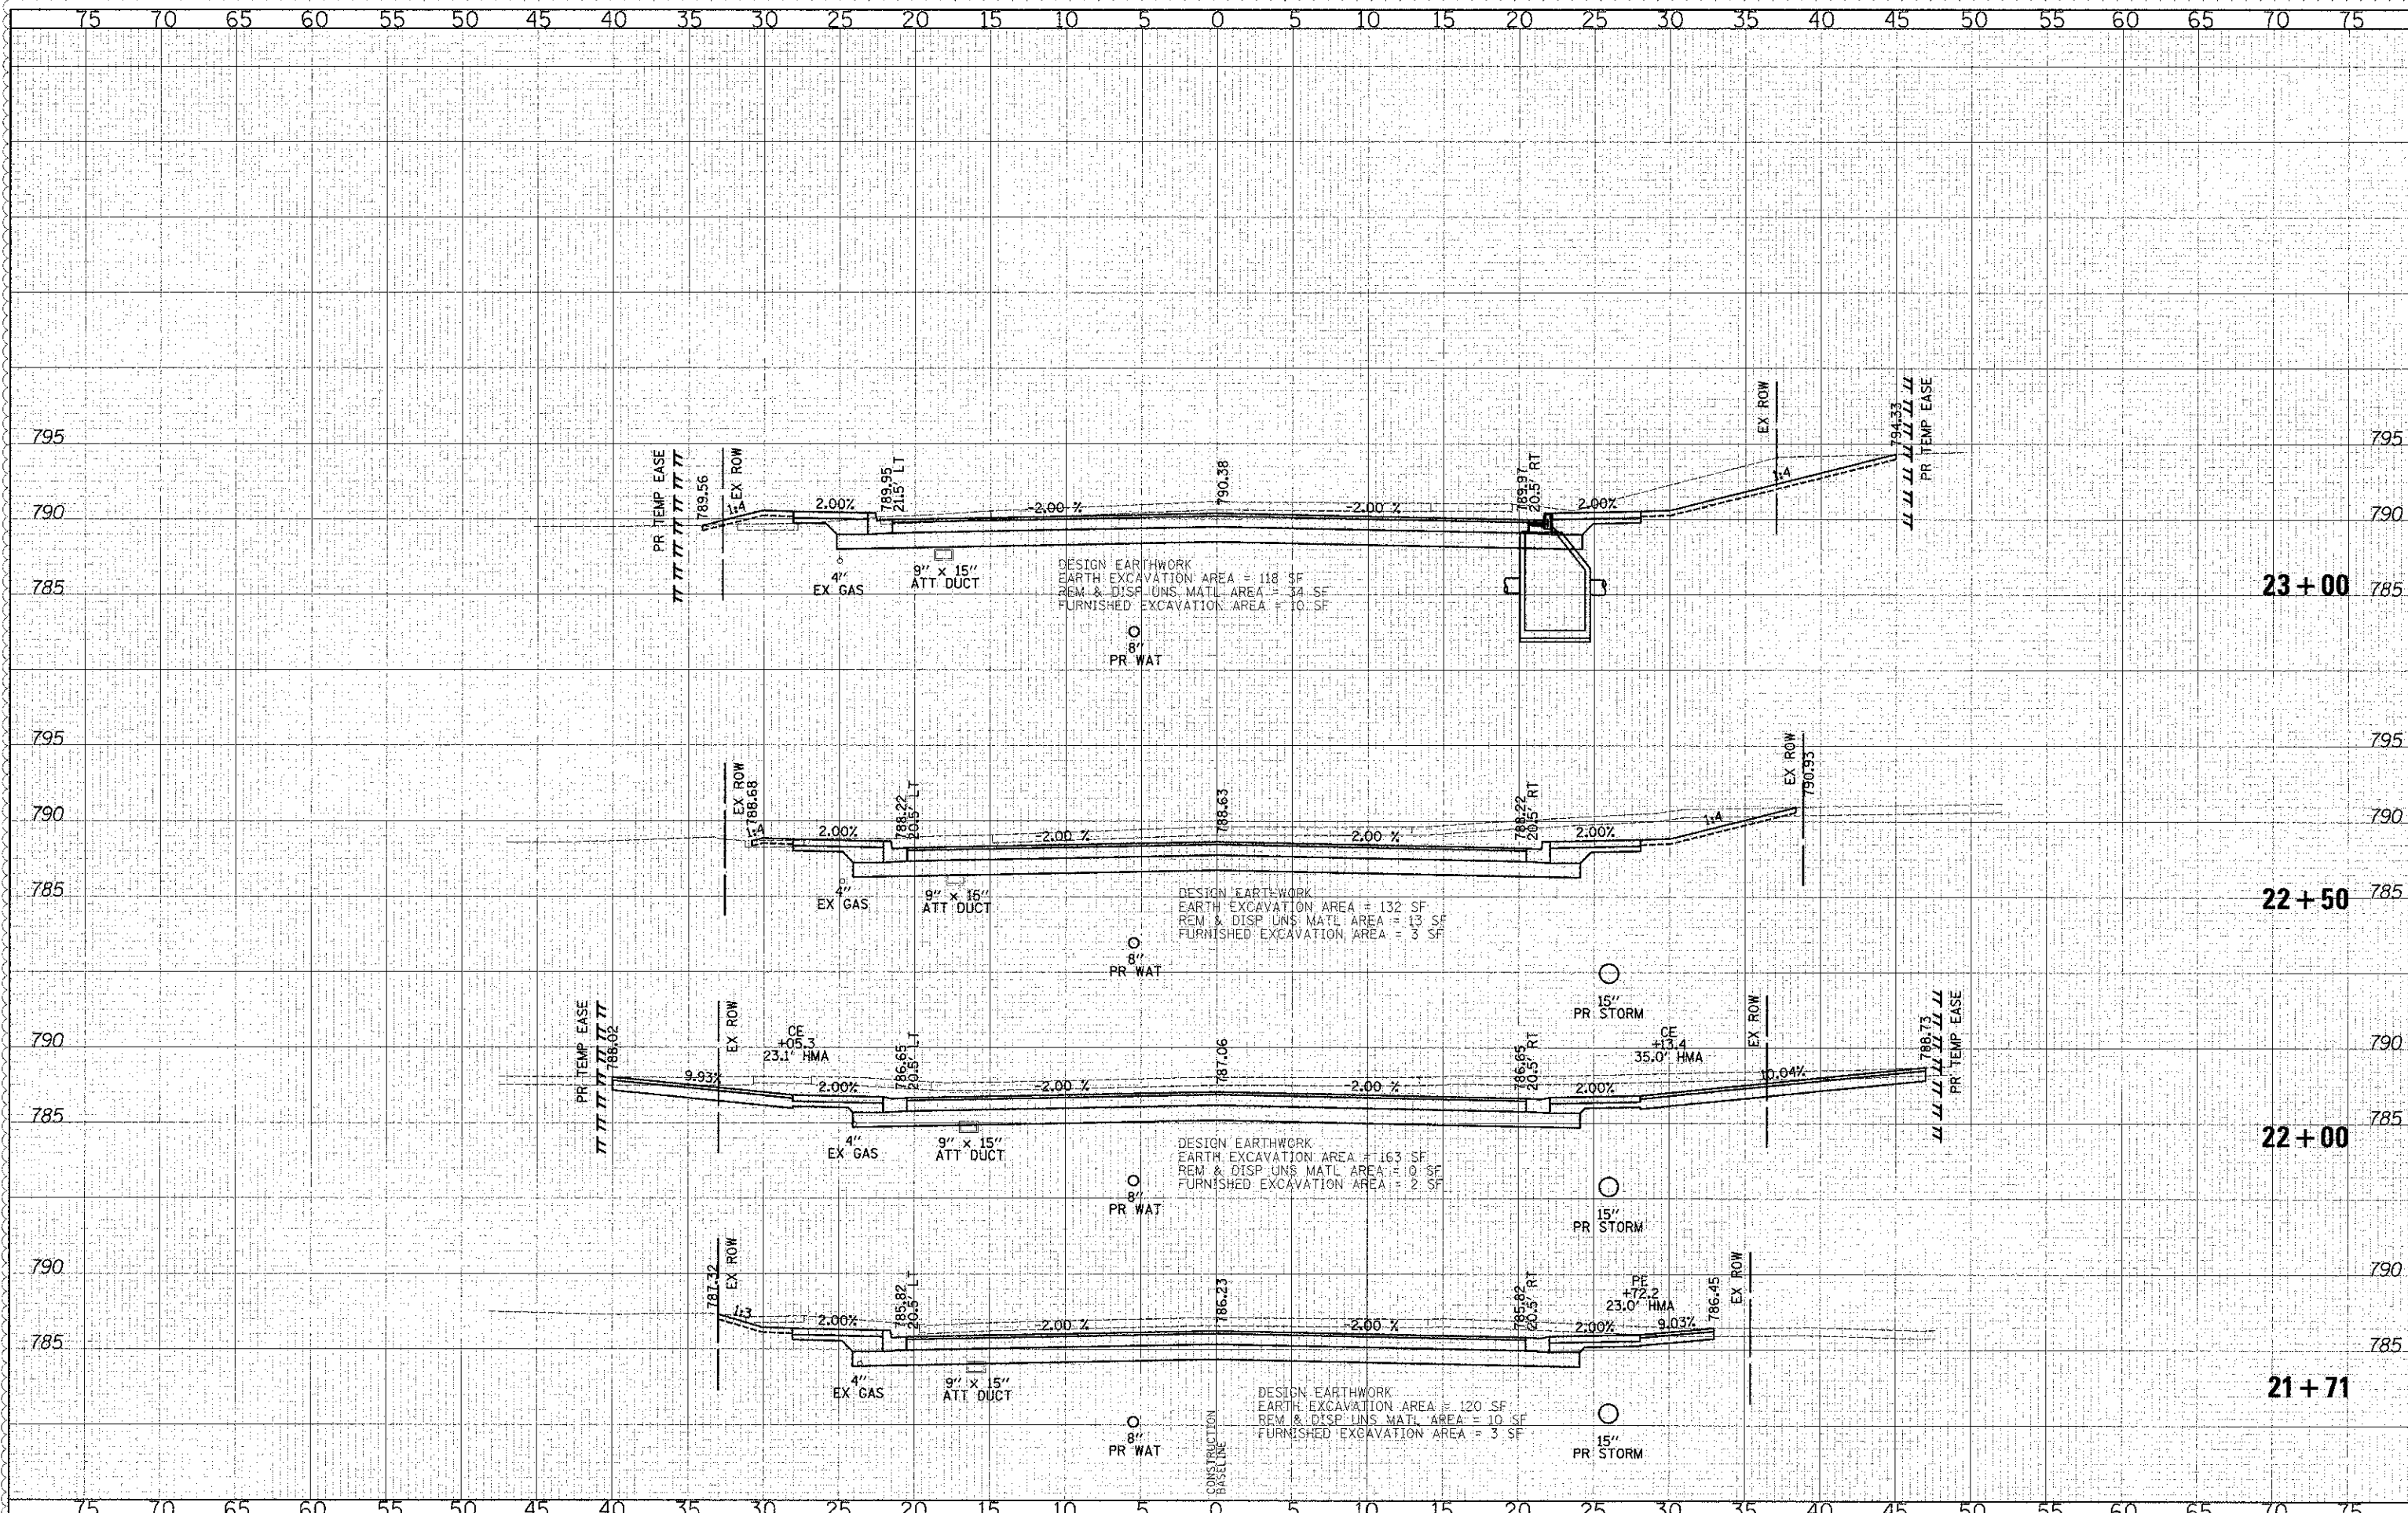

450 E Devon Ave, Suite 300
Itasca, Illinois 60143
Tel: 630.773.3900 Fax: 630.773.3975
www.civiltechinc.com

DESIGNED - PK	REVISED - 4/10/2013
DRAWN - JRR	REVISED -
CHECKED - RTM	REVISED -
DATE - 12/17/2012	REVISED -

STATE OF ILLINOIS
DEPARTMENT OF TRANSPORTATION

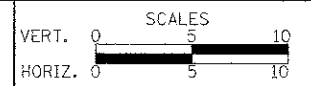

CROSS SECTIONS - WASHINGTON STREET

SHEET NO. 17 OF 49 SHEETS STA. 21+71.00 TO STA. 23+00.00

F.A.U. RTE.	SECTION	COUNTY	TOTAL SHEETS	SHEET NO.
0187	05-00121-07-WR	LAKE	223	184
CONTRACT NO. 63765				

FED. ROAD DIST. NO. 1 ILLINOIS/FED. AID PROJECT