


DATE	
BY	
NO.	
DESIGNED	PK
DRAWN	JRR
CHECKED	RTM
DATE	12/17/2012

DATE	
BY	
NO.	
DESIGNED	PK
DRAWN	JRR
CHECKED	RTM
DATE	12/17/2012


DATE	
BY	
NO.	
DESIGNED	PK
DRAWN	JRR
CHECKED	RTM
DATE	12/17/2012

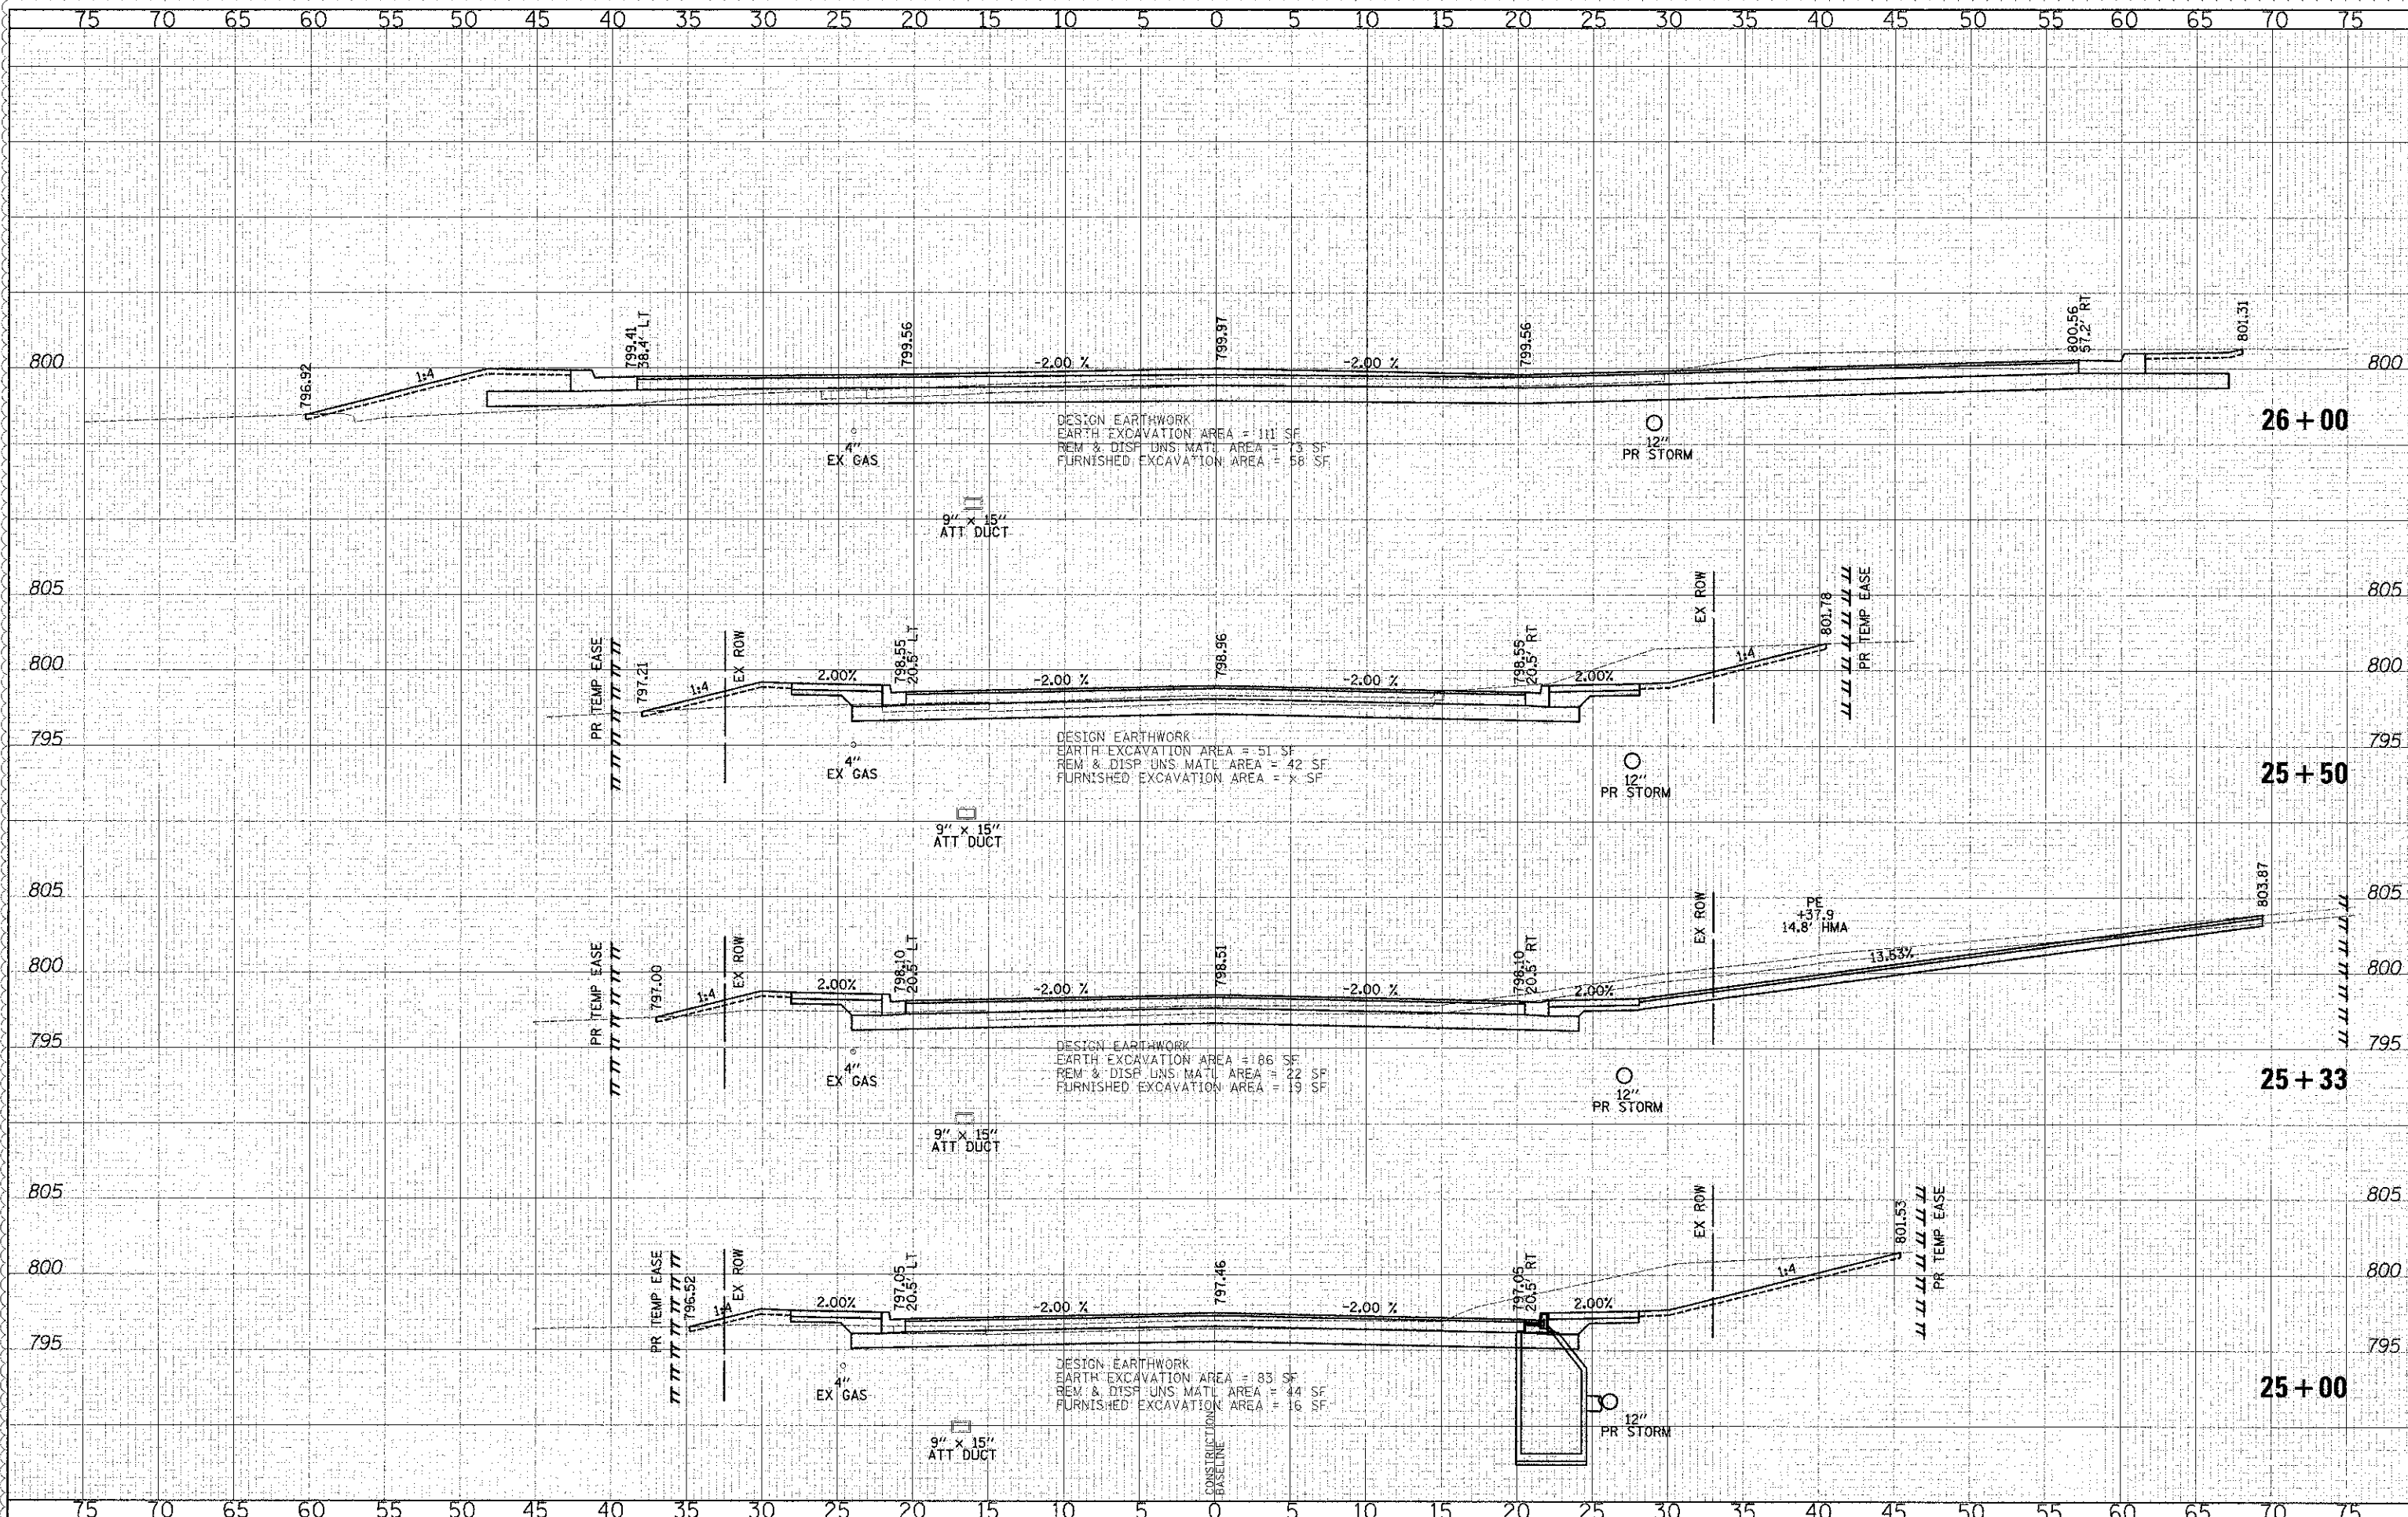

CIVILTECH
 450 E Devon Ave, Suite 300
 Itasca, Illinois 60143
 Tel: 630.773.3900 Fax: 630.773.3975
 www.civiltechinc.com

DESIGNED	PK	REVISED	4/10/2013
DRAWN	JRR	REVISED	
CHECKED	RTM	REVISED	
DATE	12/17/2012	REVISED	

**STATE OF ILLINOIS
 DEPARTMENT OF TRANSPORTATION**

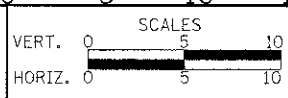

CROSS SECTIONS - WASHINGTON STREET

SHEET NO. 19 OF 49 SHEETS STA. 25+00.00 TO STA. 26+00.00

F.A.U. RTE.	SECTION	COUNTY	TOTAL SHEET SHEETS: NO.
0187	05-00121-07-WR	LAKE	223 186
FED. ROAD DIST. NO. 1 [ILLINOIS] FED. AID PROJECT			CONTRACT NO. 63765