


DATE	BY	REVISION
8/1/13	SV	DESIGNED
8/1/13	SV	DRAWN
8/1/13	SV	CHECKED
8/1/13	SV	APPROVED
8/1/13	SV	NOTES
8/1/13	SV	PLANNING
8/1/13	SV	ENVIRONMENTAL
8/1/13	SV	UTILITY
8/1/13	SV	TRAFFIC
8/1/13	SV	GEOTECHNICAL
8/1/13	SV	HYDRAULIC
8/1/13	SV	STRUCTURAL
8/1/13	SV	FINAL


DATE	BY	REVISION
8/1/13	SV	DESIGNED
8/1/13	SV	DRAWN
8/1/13	SV	CHECKED
8/1/13	SV	APPROVED
8/1/13	SV	NOTES
8/1/13	SV	PLANNING
8/1/13	SV	ENVIRONMENTAL
8/1/13	SV	UTILITY
8/1/13	SV	TRAFFIC
8/1/13	SV	GEOTECHNICAL
8/1/13	SV	HYDRAULIC
8/1/13	SV	STRUCTURAL
8/1/13	SV	FINAL

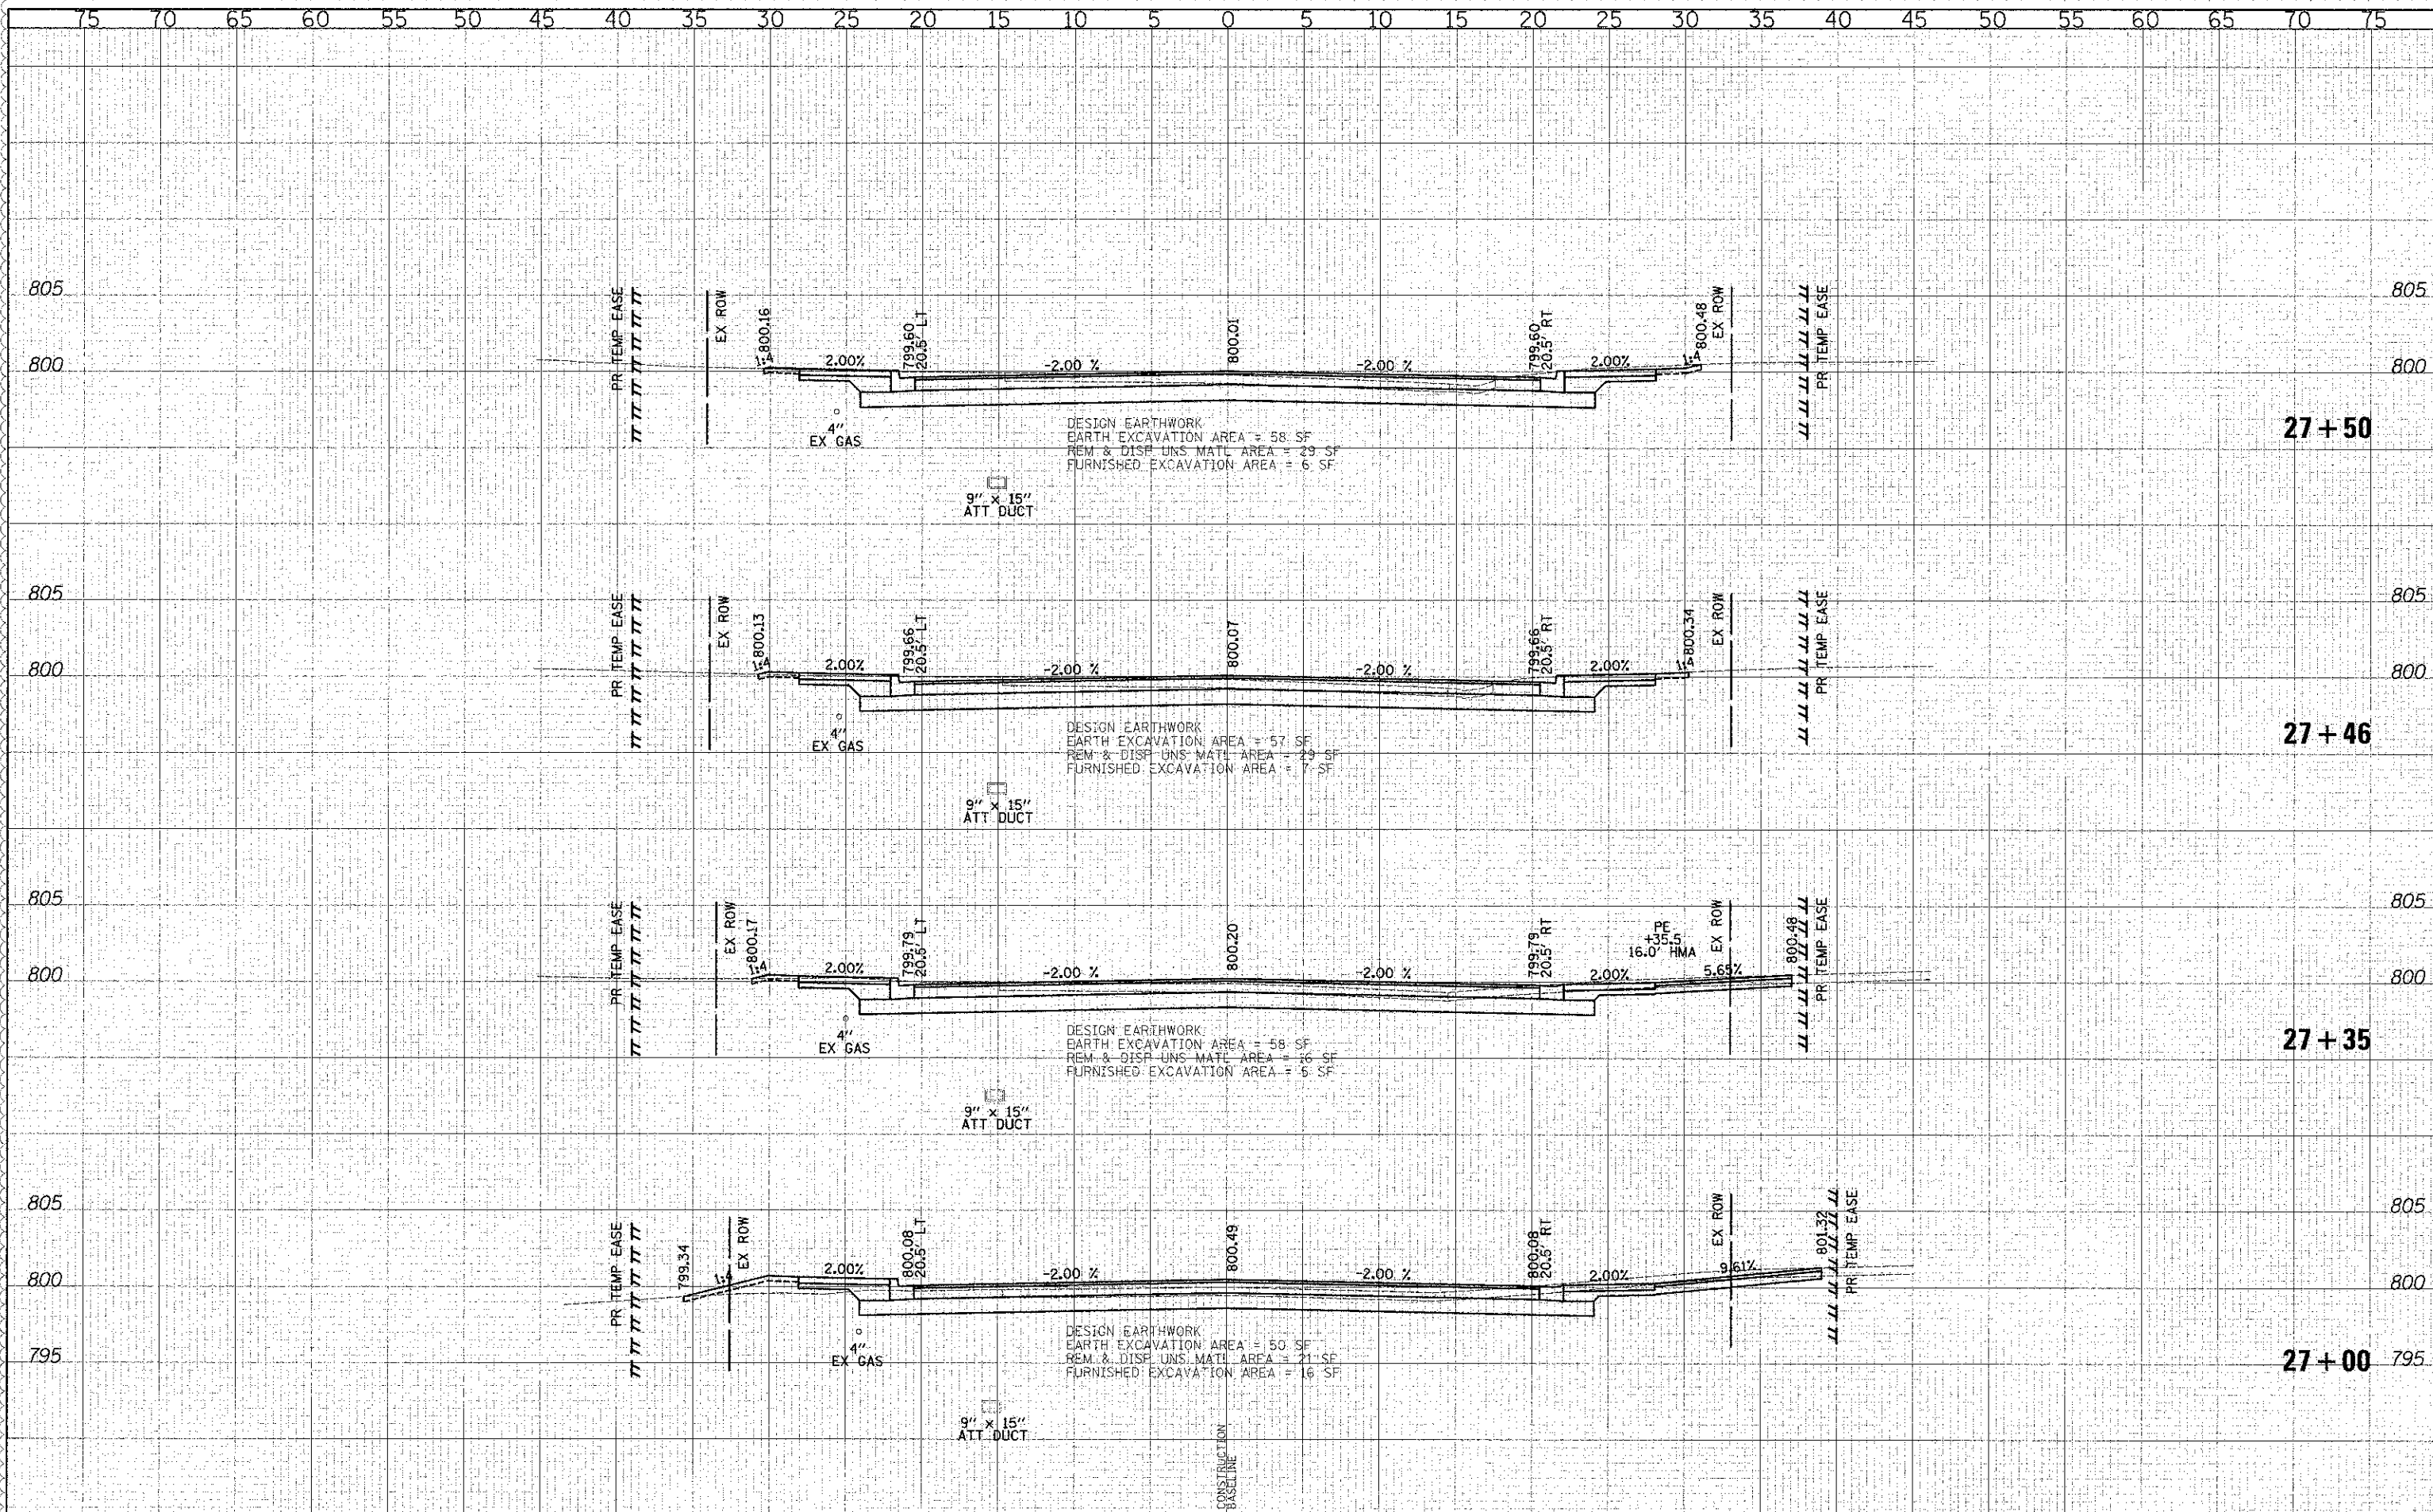

450 E Devon Ave, Suite 300
 Itasca, Illinois 60143
 Tel: 630.773.3900 Fax: 630.773.3975
 www.civiltechinc.com

DESIGNED - PK	REVISED - 4/10/2013
DRAWN - JRR	REVISED -
CHECKED - RTM	REVISED -
DATE - 12/17/2012	REVISED -

**STATE OF ILLINOIS
 DEPARTMENT OF TRANSPORTATION**

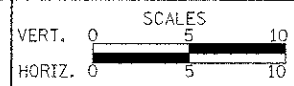

CROSS SECTIONS - WASHINGTON STREET

SHEET NO. 21 OF 49 SHEETS STA. 27+00.00 TO STA. 27+50.00

F.A.U. RTE.	SECTION	COUNTY	TOTAL SHEETS	SHEET NO.
0187	05-00121-07-WR	LAKE	223	188
CONTRACT NO. 63765				
FED. ROAD DIST. NO. 1 ILLINOIS FED. AID PROJECT				