


DATE	BY
DESIGNED	PK
DRAWN	JRR
CHECKED	RTM
DATE	12/17/2012
NO.	


DATE	BY
DESIGNED	PK
DRAWN	JRR
CHECKED	RTM
DATE	12/17/2012
NO.	

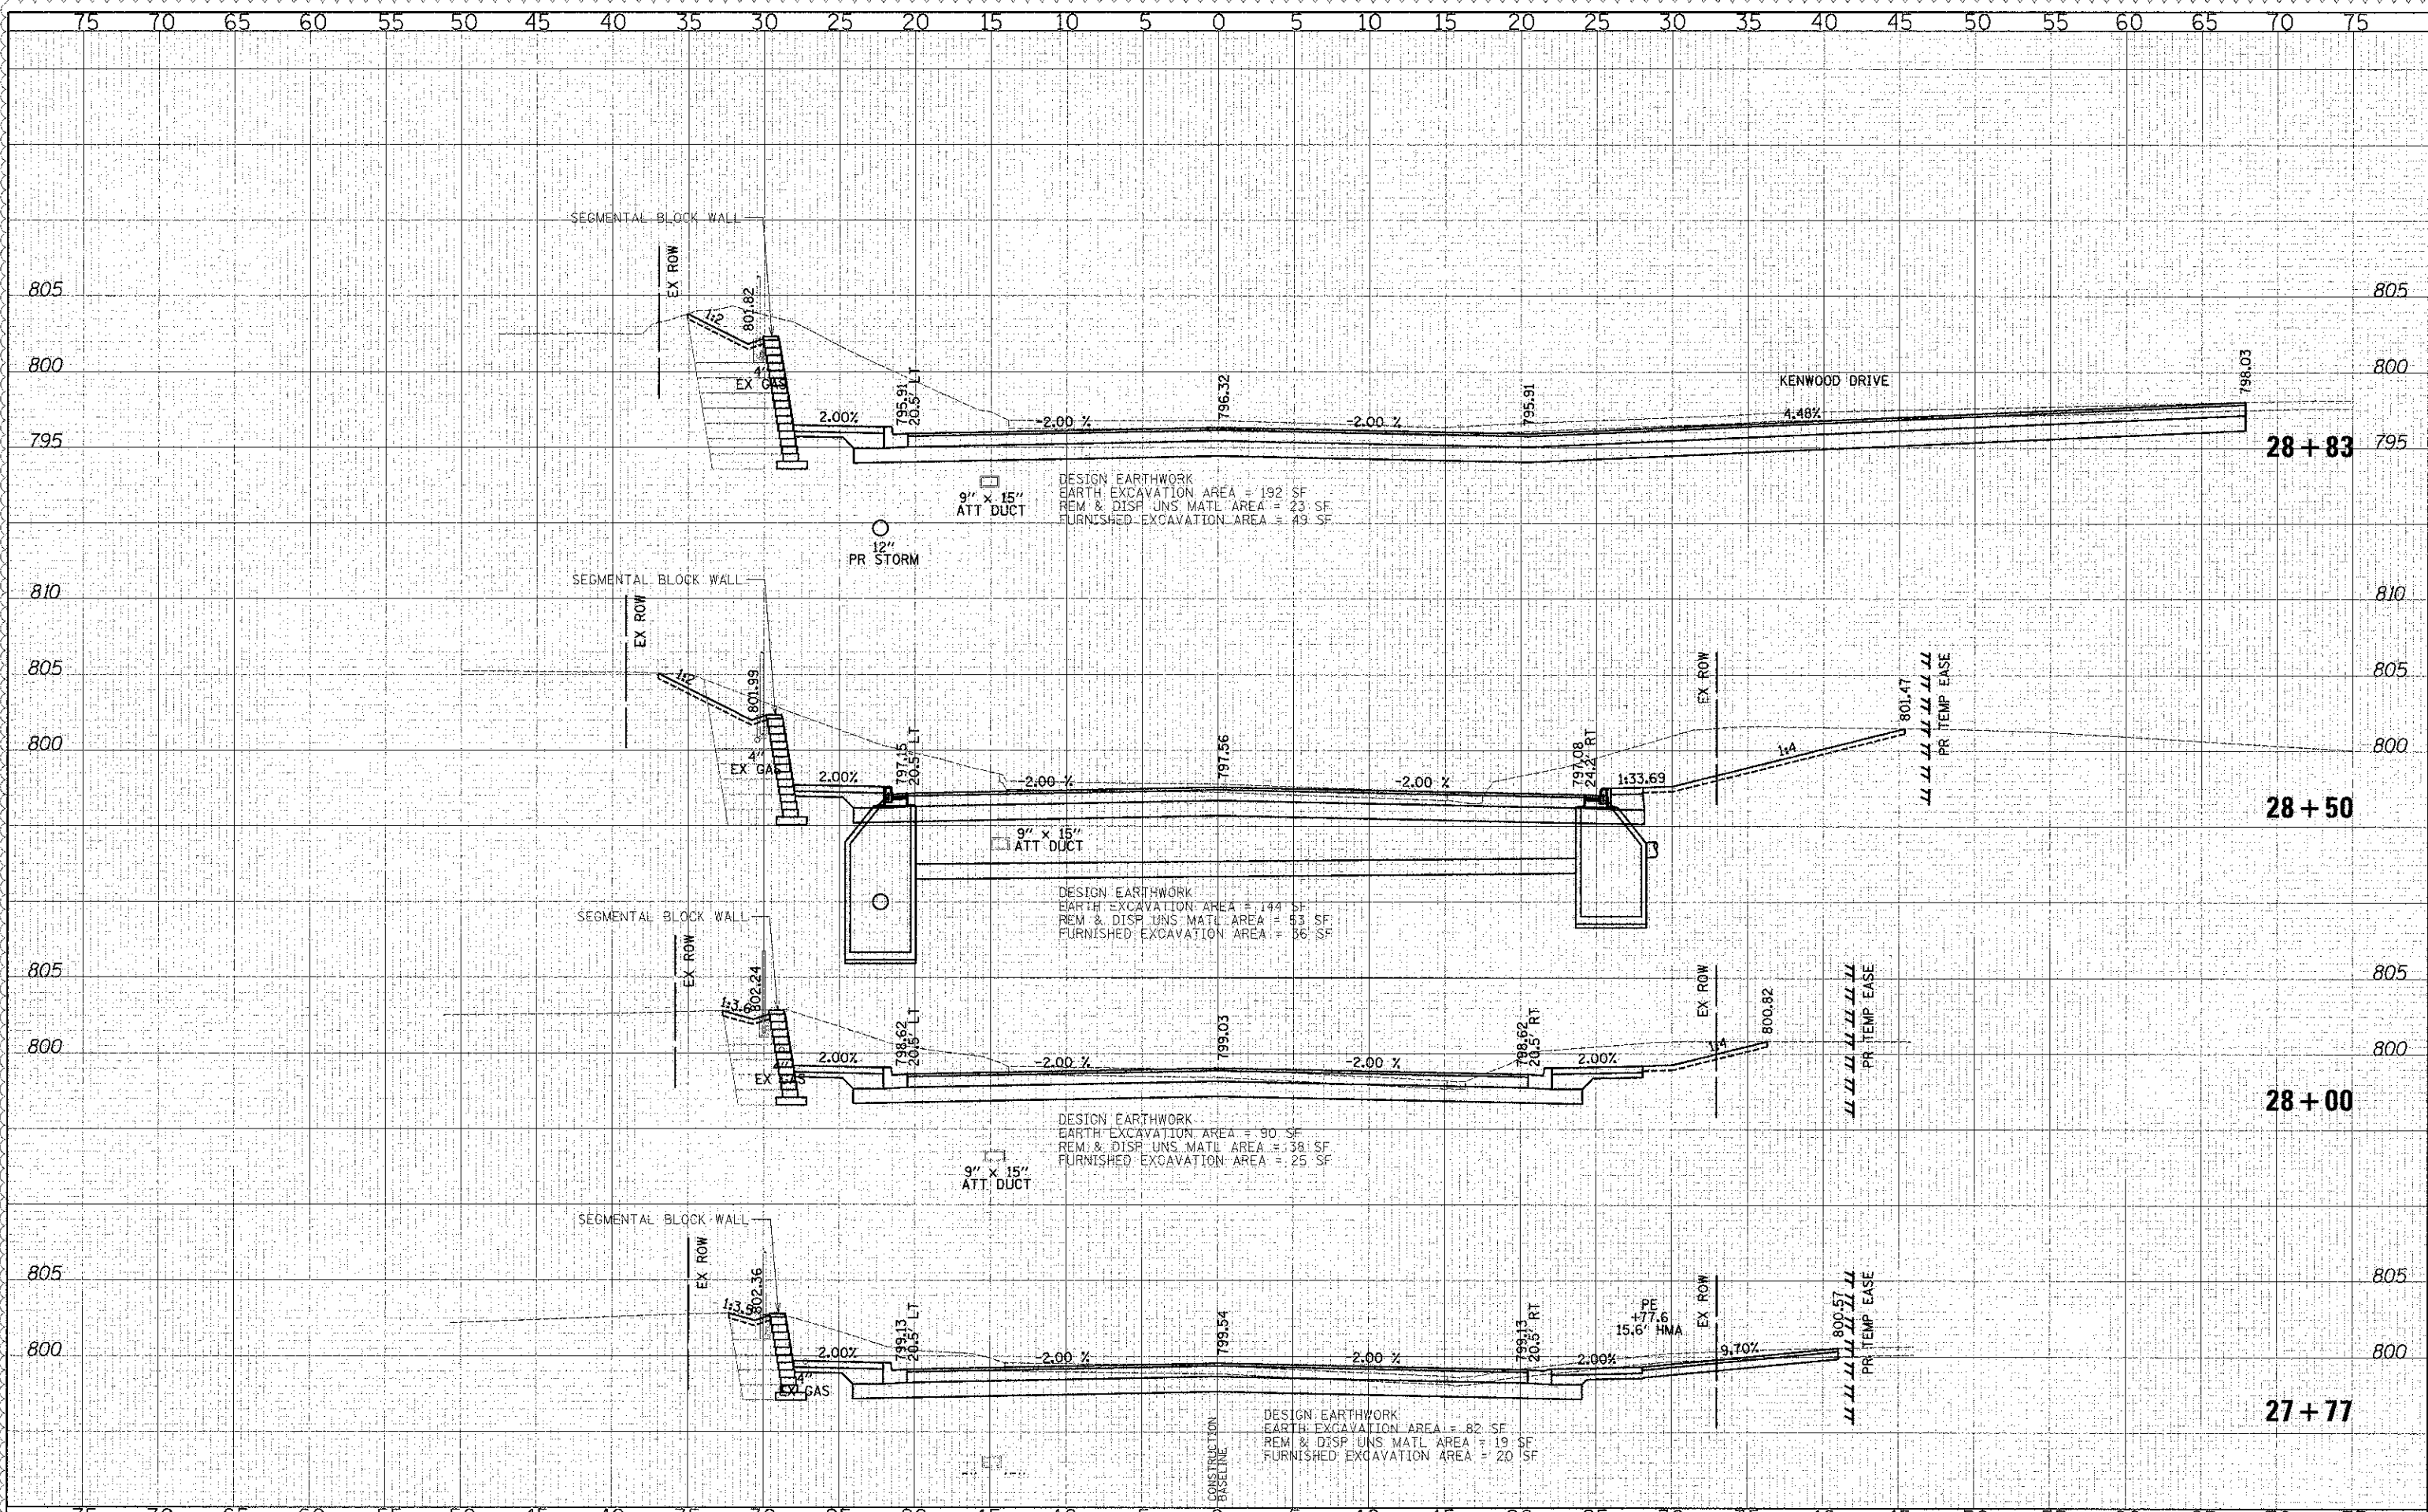

450 E Devon Ave, Suite 300
 Itasca, Illinois 60143
 Tel: 630.773.3900 Fax: 630.773.3975
 www.civiltechinc.com

DESIGNED - PK	REVISED - 4/10/2013
DRAWN - JRR	REVISED -
CHECKED - RTM	REVISED -
DATE - 12/17/2012	REVISED -

**STATE OF ILLINOIS
 DEPARTMENT OF TRANSPORTATION**

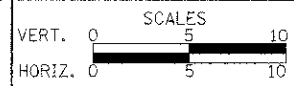

CROSS SECTIONS - WASHINGTON STREET

SHEET NO. 22 OF 49 SHEETS STA. 27+77.00 TO STA. 28+83.00

F.A.U. R.T.E.	SECTION	COUNTY	TOTAL SHEETS	SHEET NO.
0187	05-00121-07-WR	LAKE	223	189
CONTRACT NO. 63765				

FED. ROAD DIST. NO. 1 ILLINOIS FED. AID PROJECT