


DATE	
BT	
SURVEYED	
PLOTTED	
NOTE BOOK	
AREAS CHECKED	


DATE	
BT	
SURVEYED	
PLOTTED	
NOTE BOOK	
AREAS CHECKED	

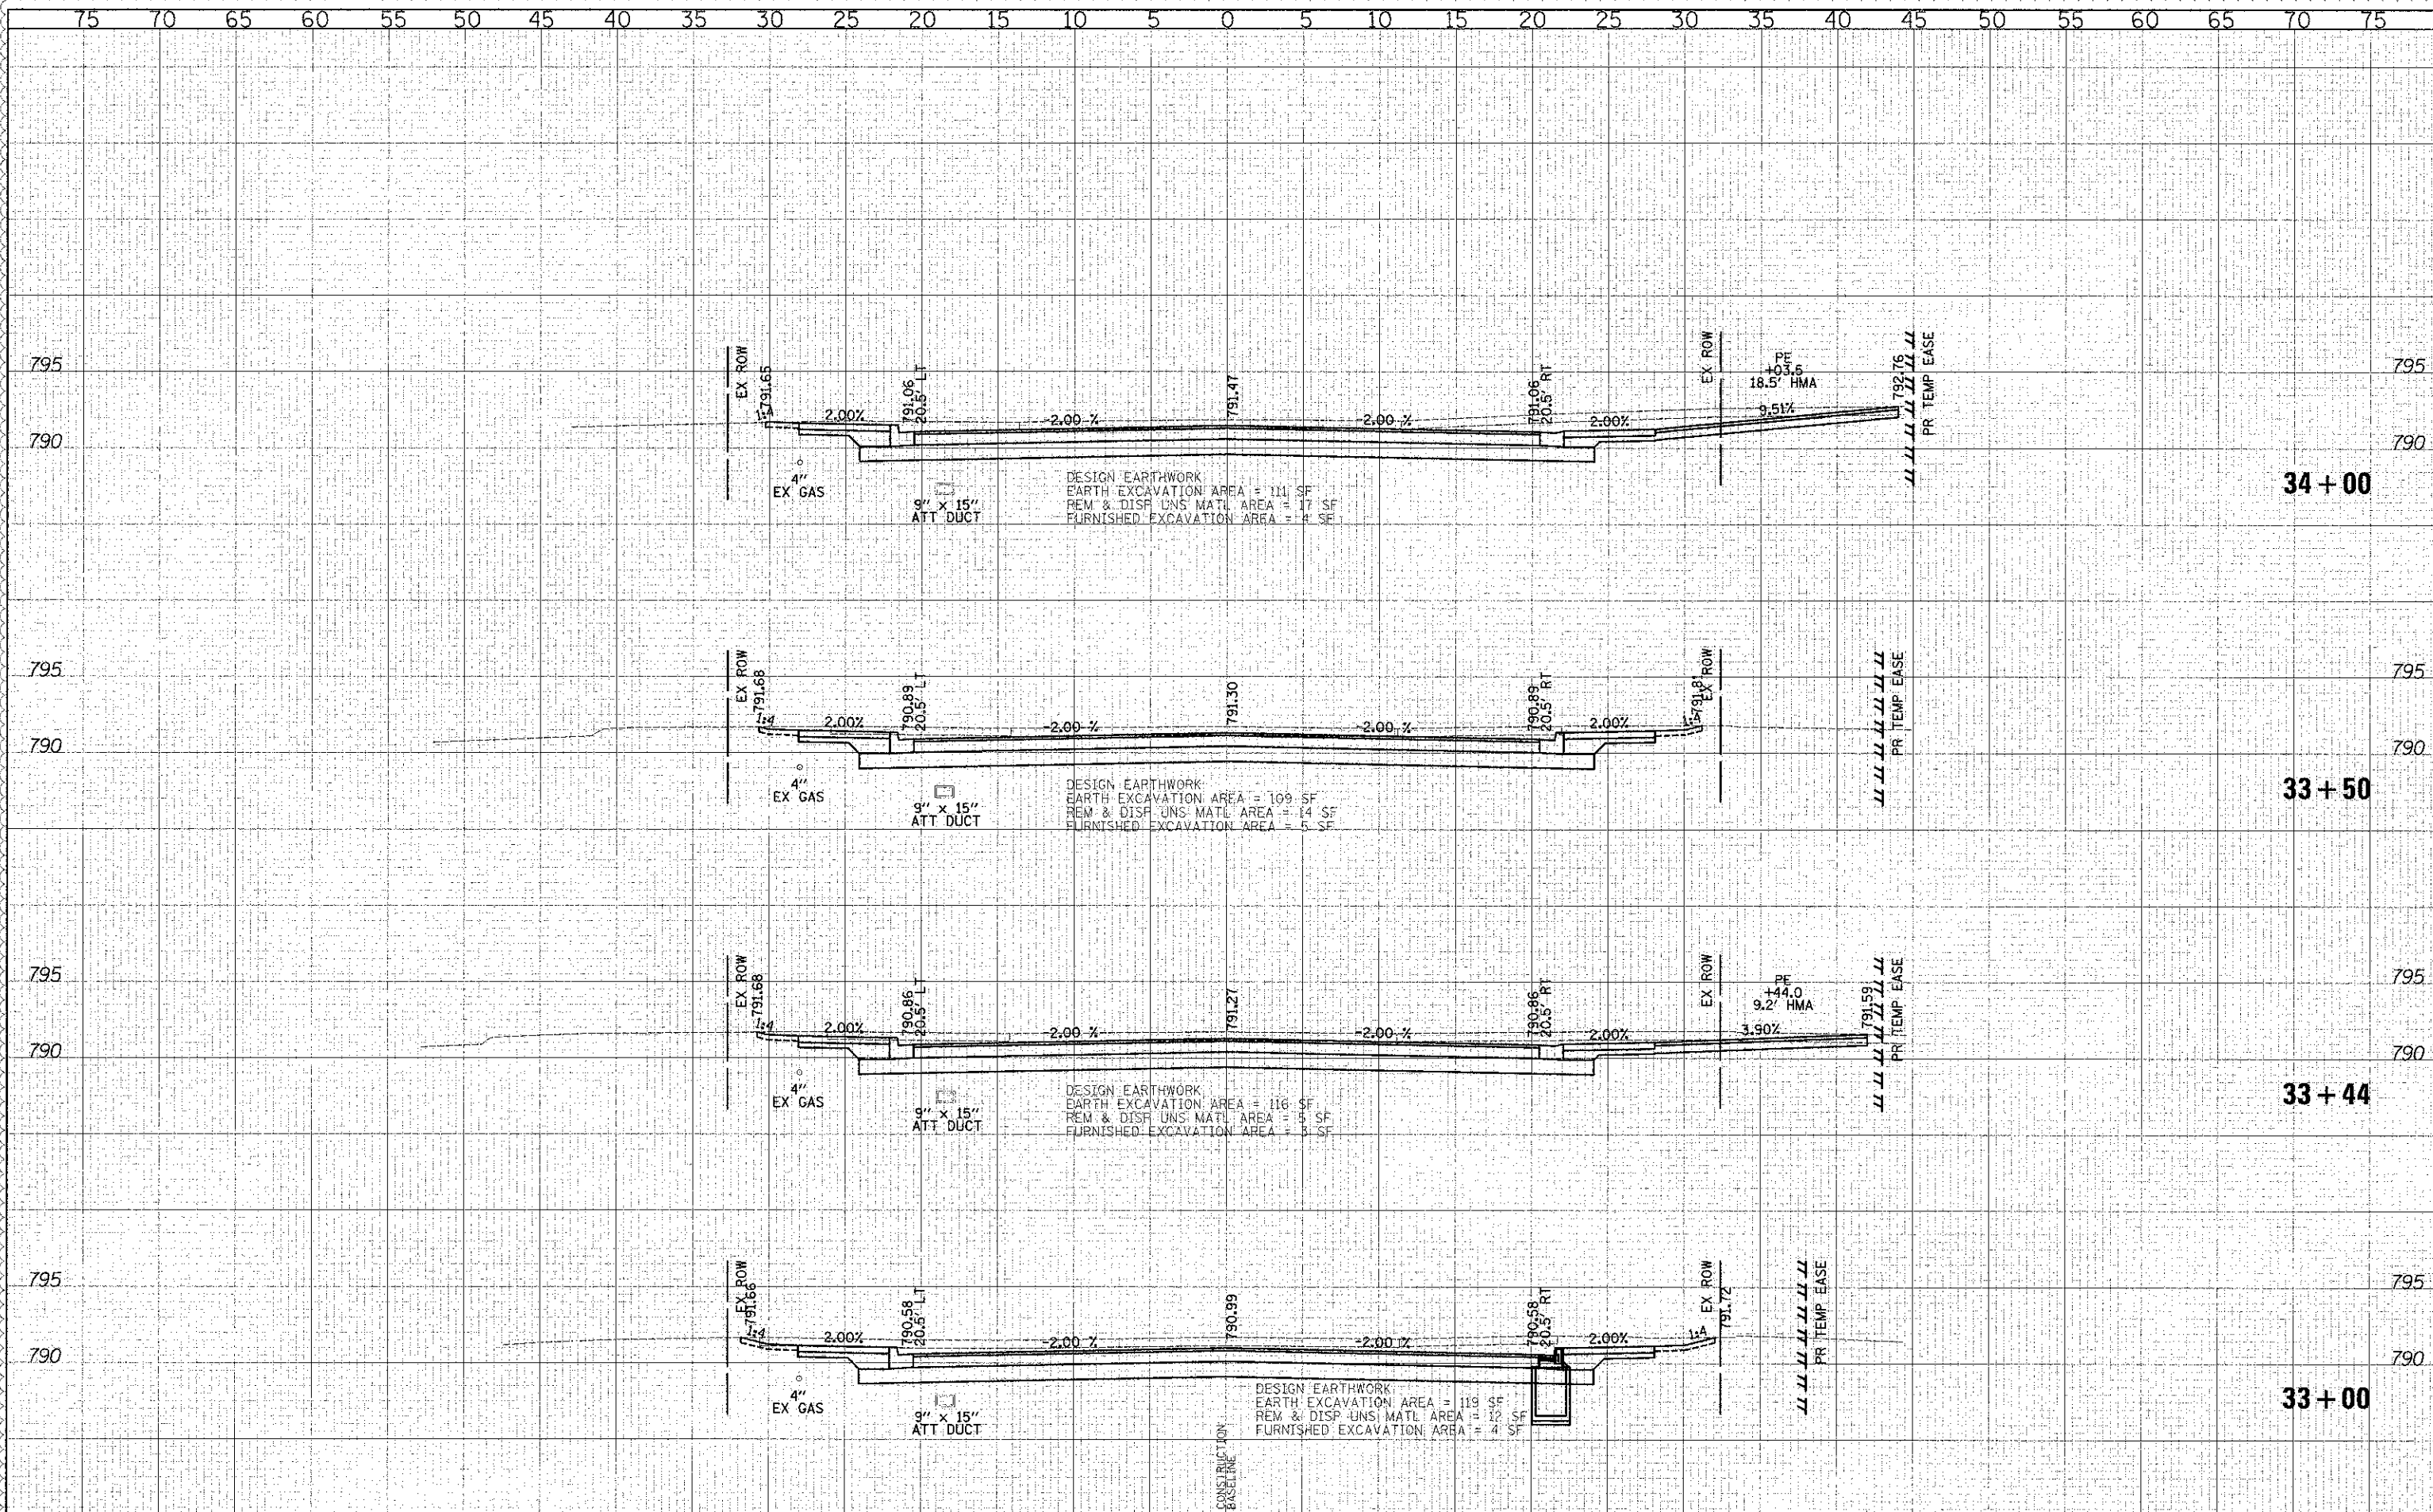

450 E Devon Ave, Suite 300
 Itasca, Illinois 60143
 Tel 630.773.3900 Fax 630.773.3975
 www.civiltechinc.com

DESIGNED - PK	REVISED - 4/10/2013
DRAWN - JRR	REVISED -
CHECKED - RTM	REVISED -
DATE - 12/17/2012	REVISED -

STATE OF ILLINOIS
 DEPARTMENT OF TRANSPORTATION

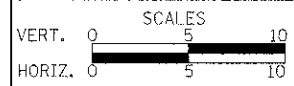

CROSS SECTIONS - WASHINGTON STREET

SHEET NO. 26 OF 49 SHEETS STA. 33+00.00 TO STA. 34+00.00

F.A.U. RTE.	SECTION	COUNTY	TOTAL SHEET SHEETS NO.
0187	05-00121-07-WR	LAKE	223 193
FED. ROAD DIST. NO. 1 ILLINOIS FED. AID PROJECT			CONTRACT NO. 63765