


DATE	BY	REVISION
STARTED	DATE	BY
PLOTTED	DATE	BY
NOTED	DATE	BY
NO.	DATE	BY


DATE	BY	REVISION
STARTED	DATE	BY
PLOTTED	DATE	BY
NOTED	DATE	BY
NO.	DATE	BY

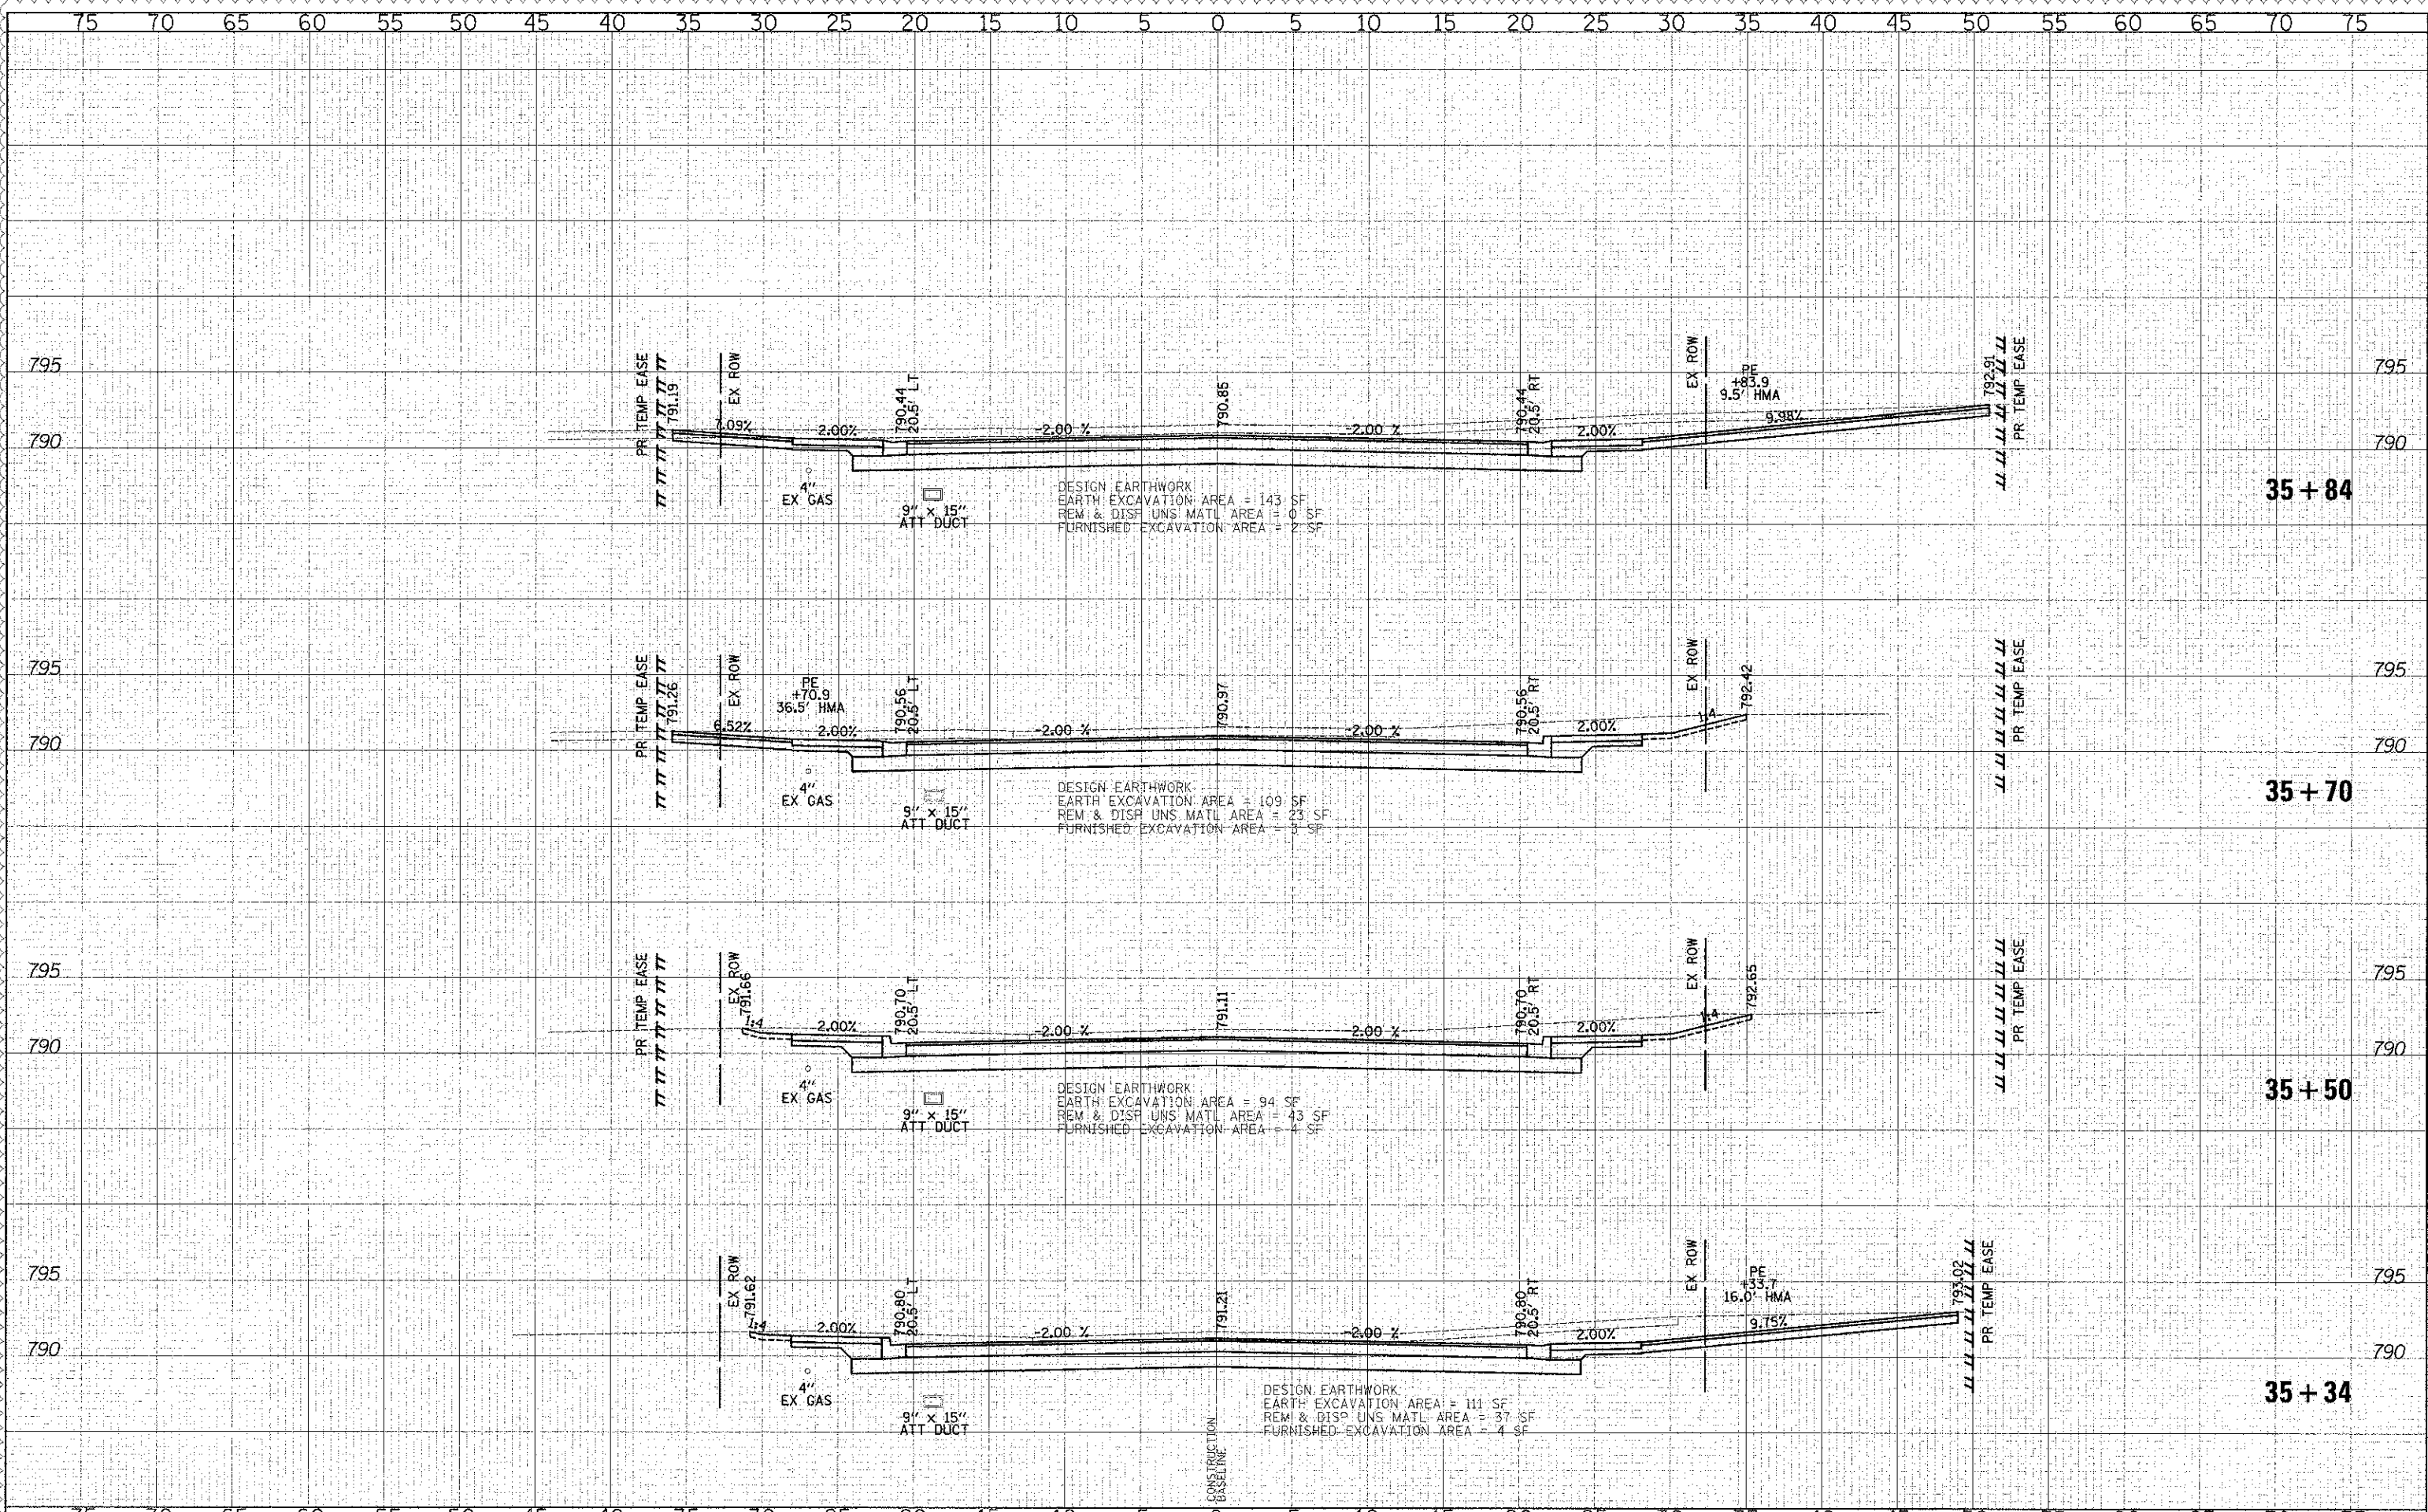

450 E Devon Ave, Suite 300
Itasca, Illinois 60143
Tel: 630.773.3900 Fax: 630.773.3975
www.civiltechinc.com

DESIGNED - PK	REVISED - 4/10/2013
DRAWN - JRR	REVISED -
CHECKED - RTM	REVISED -
DATE - 12/17/2012	REVISED -

STATE OF ILLINOIS
DEPARTMENT OF TRANSPORTATION

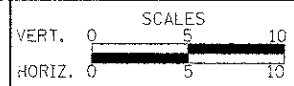

CROSS SECTIONS - WASHINGTON STREET

SHEET NO. 28 OF 49 SHEETS STA. 35+34.00 TO STA. 35+84.00

F.A.U. RTE.	SECTION	COUNTY	TOTAL SHEETS	SHEET NO.
0187	05-00121-07-WR	LAKE	223	195
CONTRACT NO. 63765				

FED. ROAD DIST. NO. 1 ILLINOIS FED. AID PROJECT